



ABBEY FONTANA SPA RENOVATION

ABBEY SPA & RESORT
289 FONTANA BLVD.
FONTANA, WI 53125

ARCHITECTURAL WOODWORKING SHOP DRAWINGS

SPECIFICATIONS:

All casework and/or millwork submitted in this set of production drawings shall be built to the following specifications, unless otherwise noted and detailed on the pages of this set of drawings.

Materials:

Laminte: Brand-color as selected by owner/ architect.

PL-1: Wilsonart #7213-60 "Ivorywood"

MTL-1: Chemetal #812 "Satin Smoked Chrome"

GL-3: 3/4" Tempered glass, back side sandblasted, pencil edge.

MTL-2: Standoff, 3/8"Ø x 3/4" high with cap, Polished Chrome Finish.

STN-1: Abalone Quartz

SFIN-2: Edelman leather "Pewter RH63" Style-Royal hide, full aniline hide.

HDW-4: Hafele #103.01.310 Black nickle Plated.

HDW-5: Hafele #100.07.402 Chrome Mate Finish.

All panel/ core material: 3/4" non-rated 45lb density particleboard.

Cabinet backs: 1/2" particleboard w/ white laminate.

Cabinet members: 3/4" particleboard w/ white laminate.

V.I.F.= Size needs to be verified in field before fabrication.

Hardware:

Adjustable shelving hardware in cabinets:

32mm o.c. line boring to accept 5mm chrome spoon-shaped pins.

Drawer slides: KV full extension bearing slides.

Door/drawer pulls: HDW-4/ HDW-5

Hinges & plates: Salice 120° self-closing concealed hinge and plate with 3-way adjustment.

Cabinets:

Cabinet Design: Flush overlay construction.

Joinery and fastening of case body members: Glued & doweled under pressure, and/or nailed & screwed.

All exposed ends & doors: Laminated with brand & color chosen by architect/ owner.

All semi-exposed cabinet interiors: White p-lam.

Back of hinged doors: Laminated the same color as interior.

Edges of doors, drawer fronts, and exposed cabinet members: Matching PVC if available, or P-lam to match.

Edges of semi-exposed body members & shelves: White PVC

Shelf depth: Interior depth -1/4".

Drawers: 1/2" White melamine.


Bases: As noted.

Scribes & Fillers: **Loose Scribes** sent wider than field dimension for scribing in field.


DRAWING SCHEDULE:

- 0.1 Title
- 0.2 Floor Plan
- 1 Reception Desk
- 1b Reception Desk
- 2 VIP Suite Bathroom/ Massage Area
- 3 Treatment Room #1/ #2/ #3
- 3b Treatment Room #1/ #2/ #3
- 4 Treatment Room #4/ #5
- 4b Treatment Room #4/ #5
- 5 Treatment Room #6/ #7
- 5b Treatment Room #6/ #7
- 6 Treatment Room #8
- 7 Treatment Room #9/ #11
- 7b Treatment Room #9/ #11
- 8 Treatment Room #12/ #13
- 8b Treatment Room #12/ #13
- 9 Treatment Room #14/ #19
- 9b Treatment Room #14/ #19
- 10 Men's Towel Drop by Men's Shower/ Men's Towel Drop by Men's Sauna
- 10b Men's Towel Drop by Men's Shower/ Men's Towel Drop by Men's Sauna
- 11 Men's Towel Drop by Treatment Room #20/ Towel Drop by Spa Conference/ Fitness Room
- 11b Men's Towel Drop by Treatment Room #20/ Towel Drop by Spa Conference/ Fitness Room
- 12 Cardio Equipment Room/ Corridor by Spa Cardio
- 12b Cardio Equipment Room/ Corridor by Spa Cardio
- 12c Cardio Equipment Room/ Corridor by Spa Cardio

LEGEND:

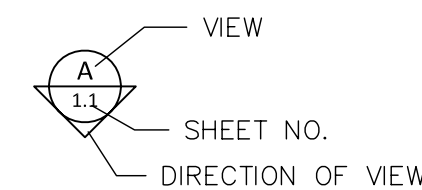

0.1

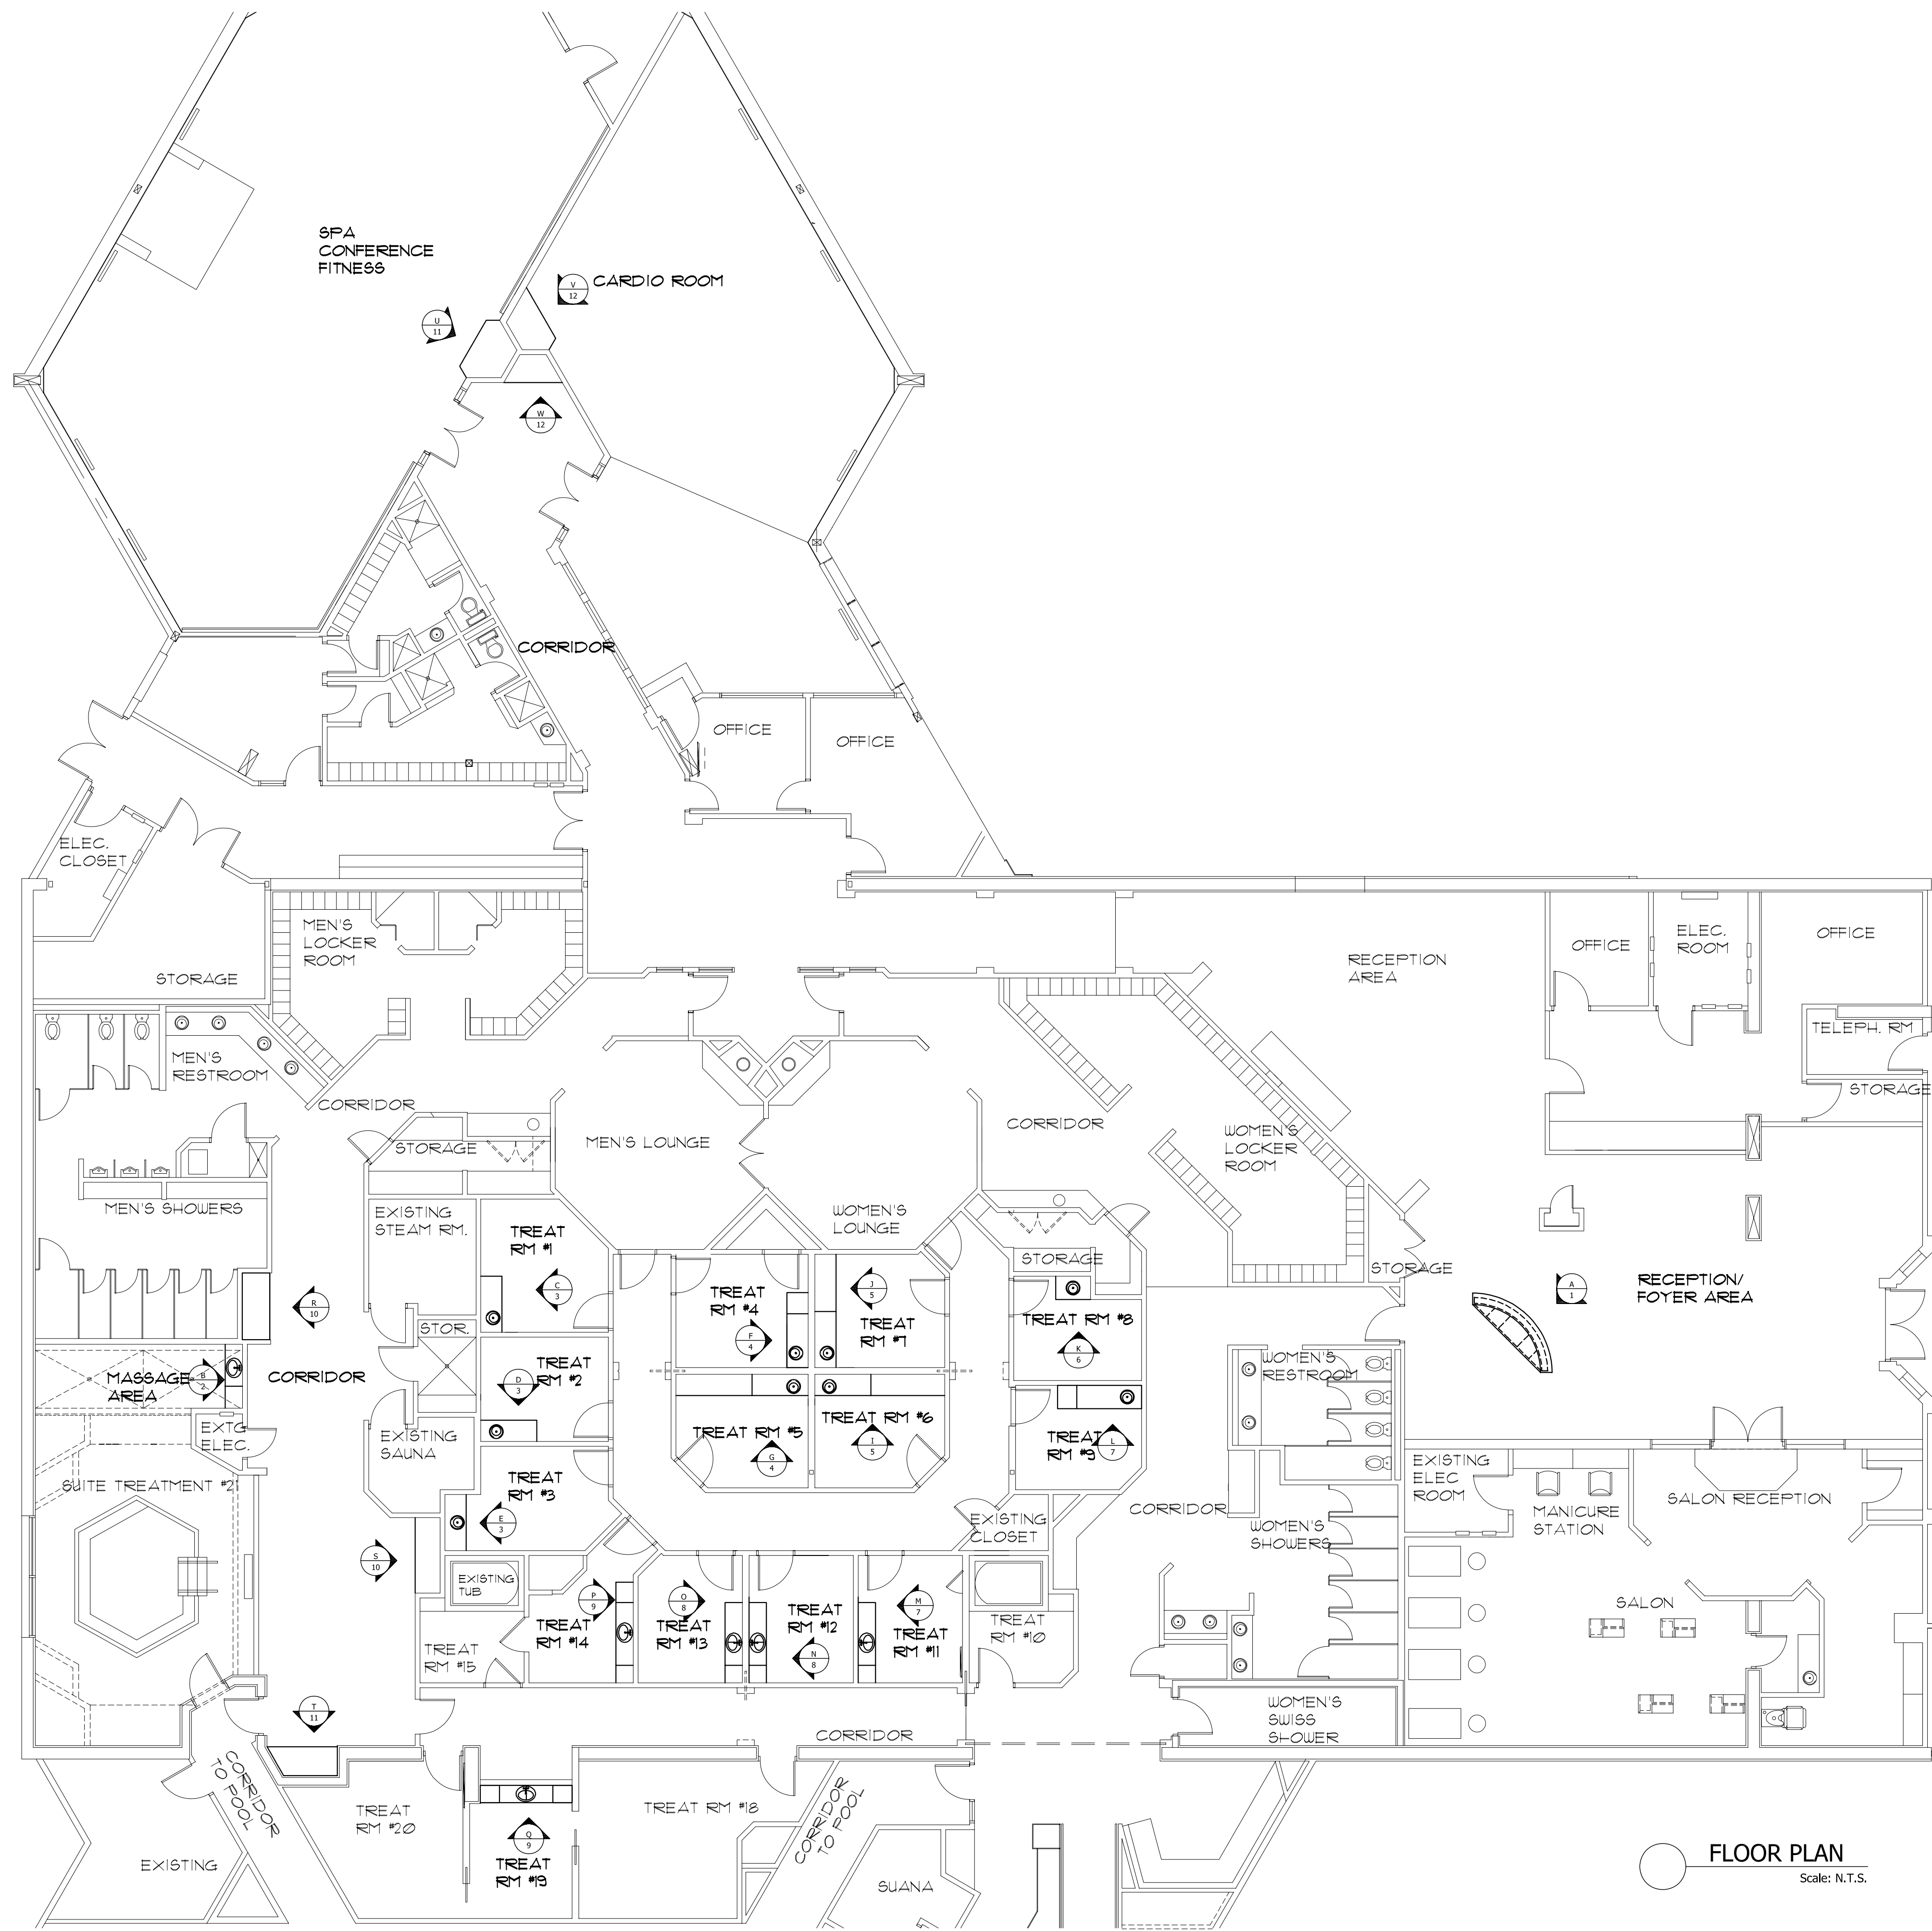

SHOP NOTES:

PL-1: WILSONART #7213-60
"IVORYWOOD"

GL-3:
3/4" TEMPERED GLASS
BACK SIDE SANDBLASTED
PENCIL EDGE DETAIL

MTL-1: CHEMETAL #812
"SATIN SMOKED CHROME"
WITH PHENOLIC BACK


MTL-2: STANDOFF
POLISHED CHROME
3/8" Ø x 3/4" HIGH
WITH CAP

STN-1: STONE
ABALONE QUARTZ 303

SFIN-2: EDELMAN LEATHER
"PEWTER RH63"
STYLE-ROYAL HIDE
FULL ANILINE COWHIDE

HDW-4: HAFELE #103.01.310
BLACK NICKEL PLATED
110mm x 30mm

HDW-5: HAFELE #100.07.402
CHROME MATE FINISH
167mm x 30mm

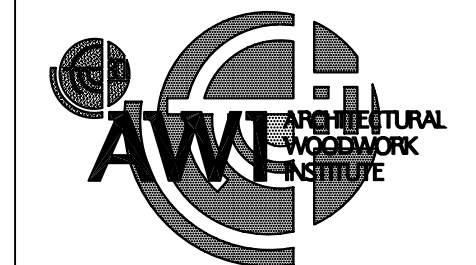

Drawn by: Neno K.

NO.	REVISION/ REASON	DATE

xxxxxxxxxxxxxxxxx will not be liable
for any errors occurring to other trades
through the use of these schedules,
detailed drawings, or dimensions.
All dimensions to be verified in field
prior to fabrication.

Architect:
XXXXXXXXXXXXXX


Contractor:
XXXXXXXXXXXXXX

Project name and address:
ABBEY SPA & RESORT
289 FONTANA BLVD.
FONTANA, WI 53125


Project:
ABBEY FONTANA SPA
Date: 4-21-08

Job #: LOP027


0.2

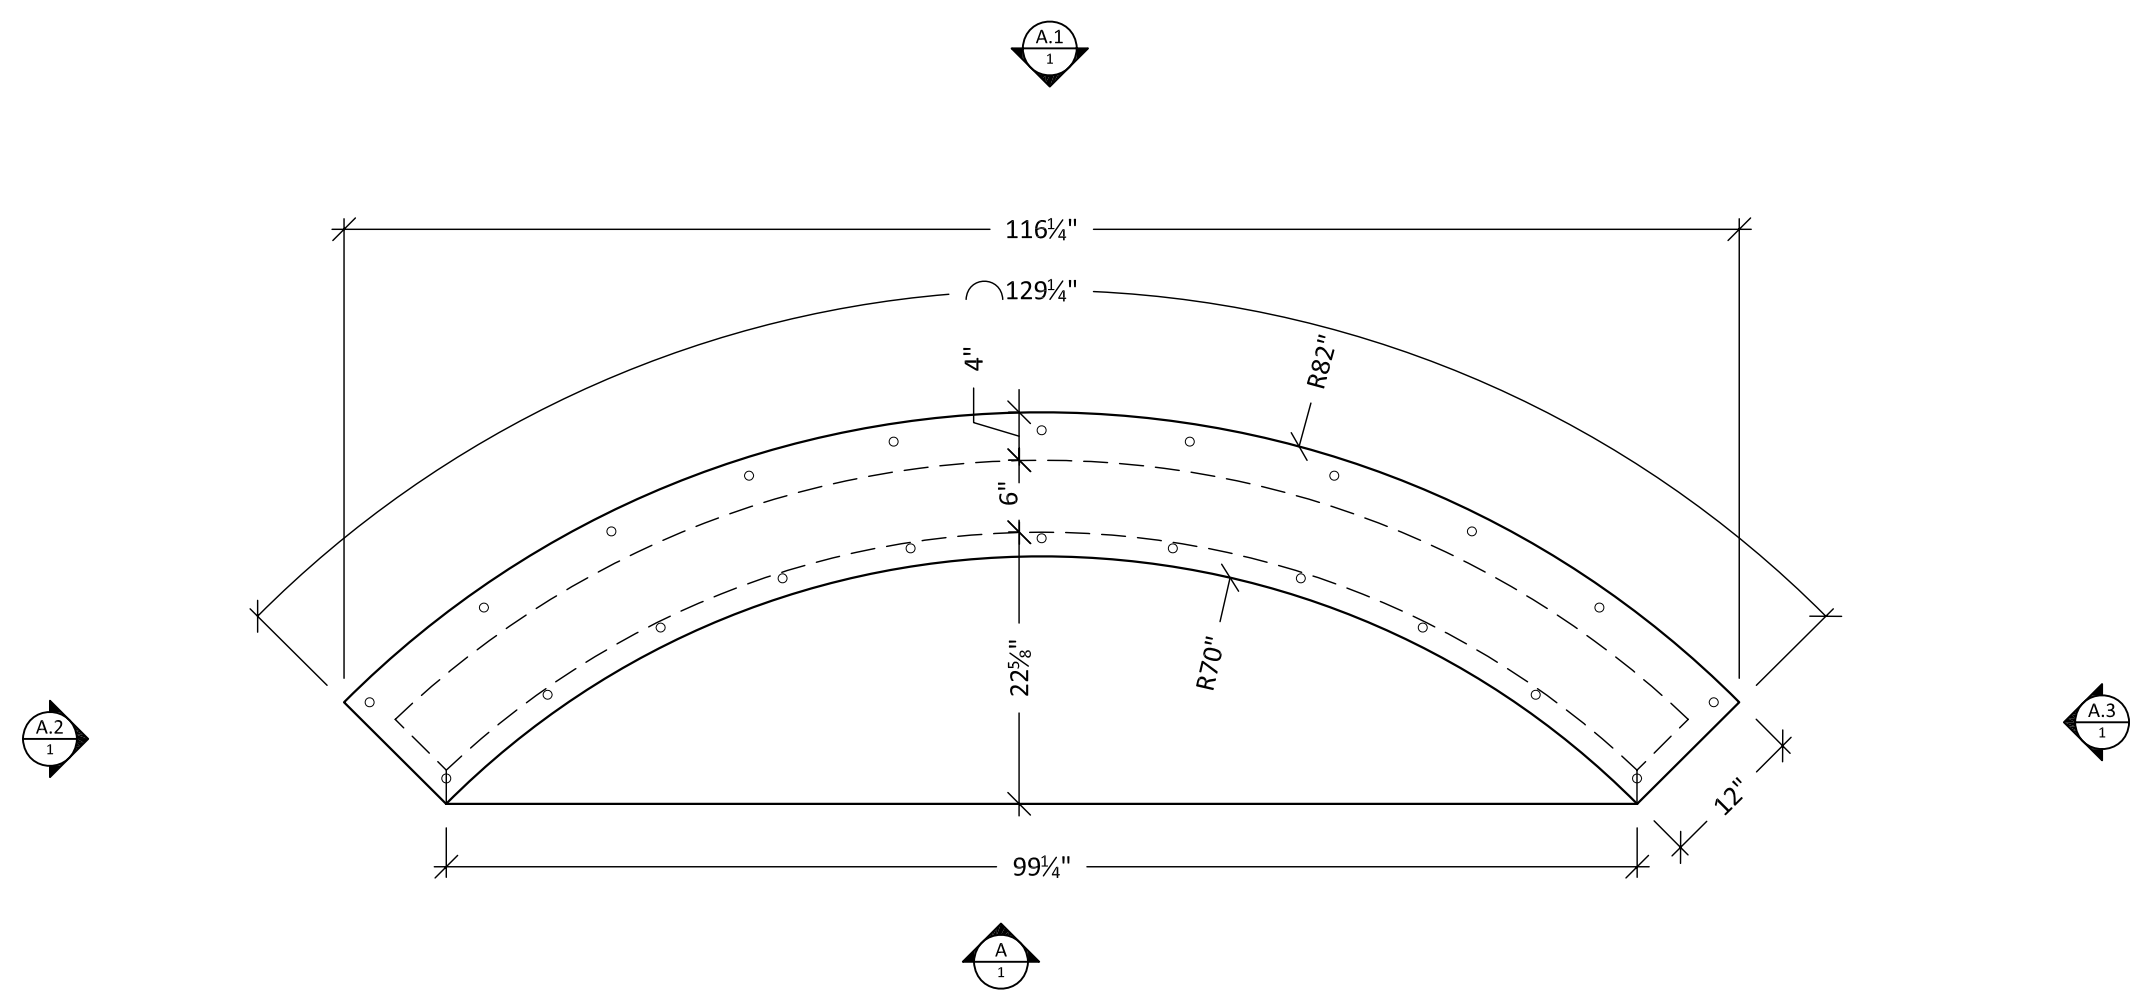


1 PLAN -RECEPTION DESK
SCALE: 3/4" = 1'-0" ARCH. REF: ID8-01

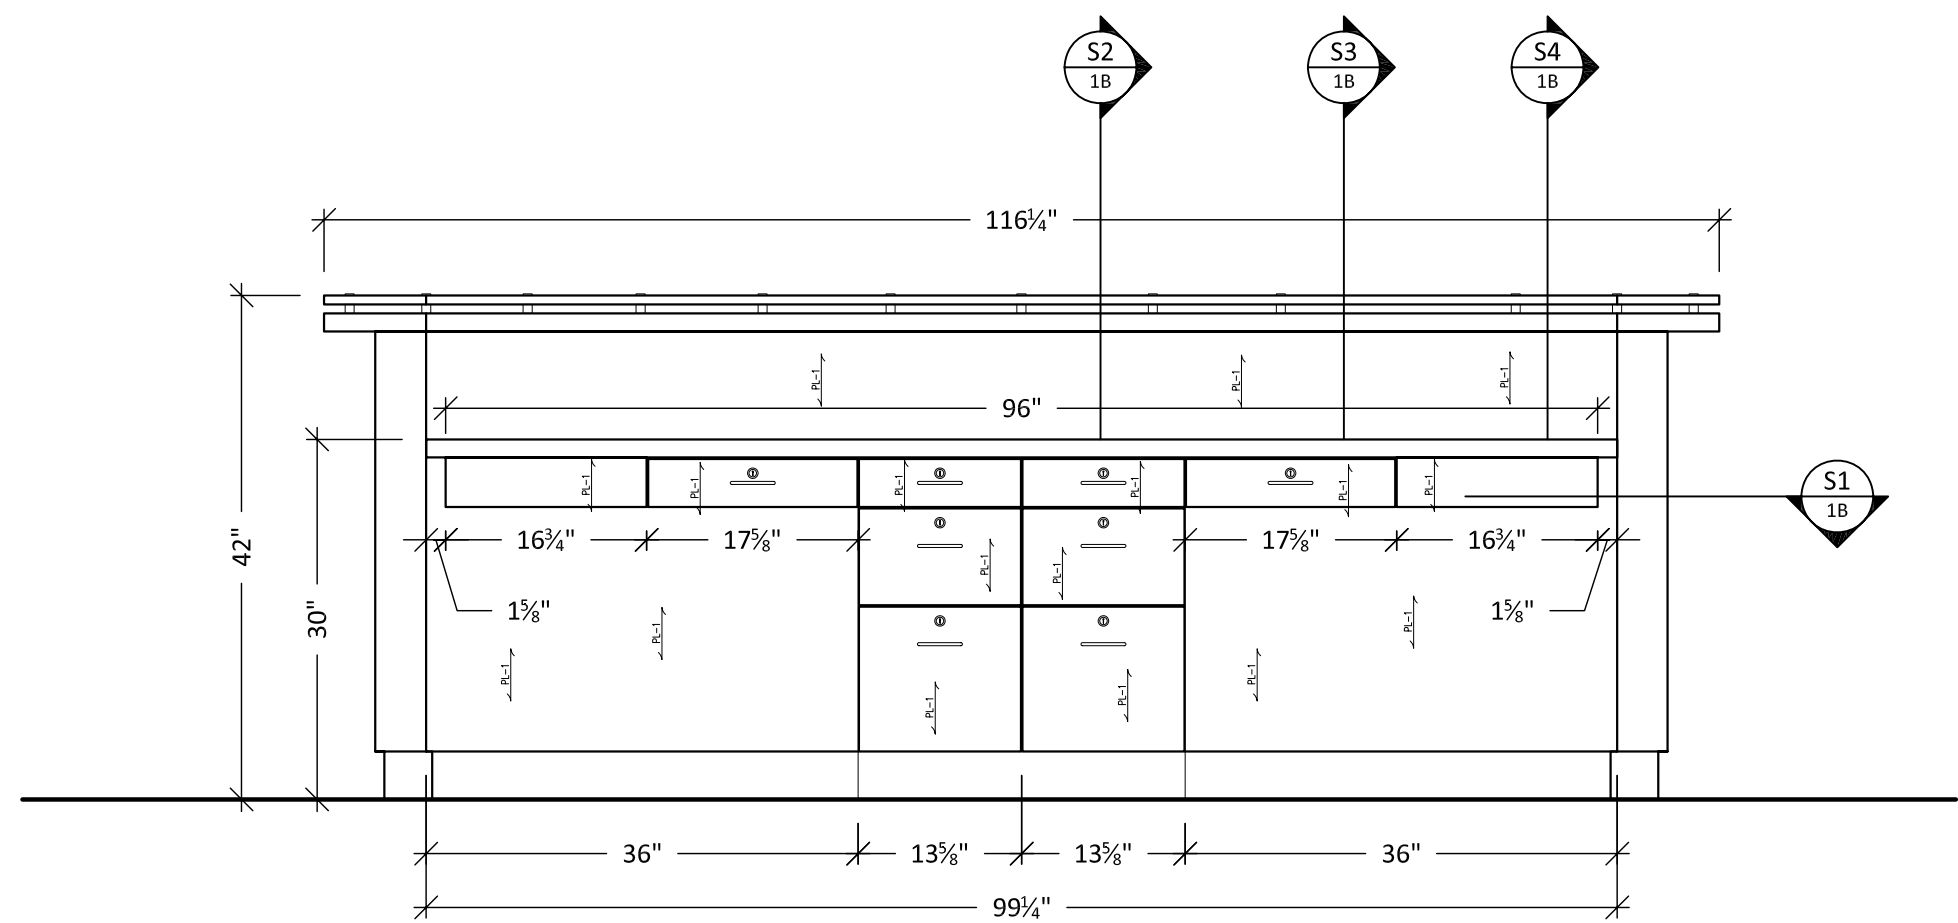


A ELEVATION
SCALE: 3/4" = 1'-0"

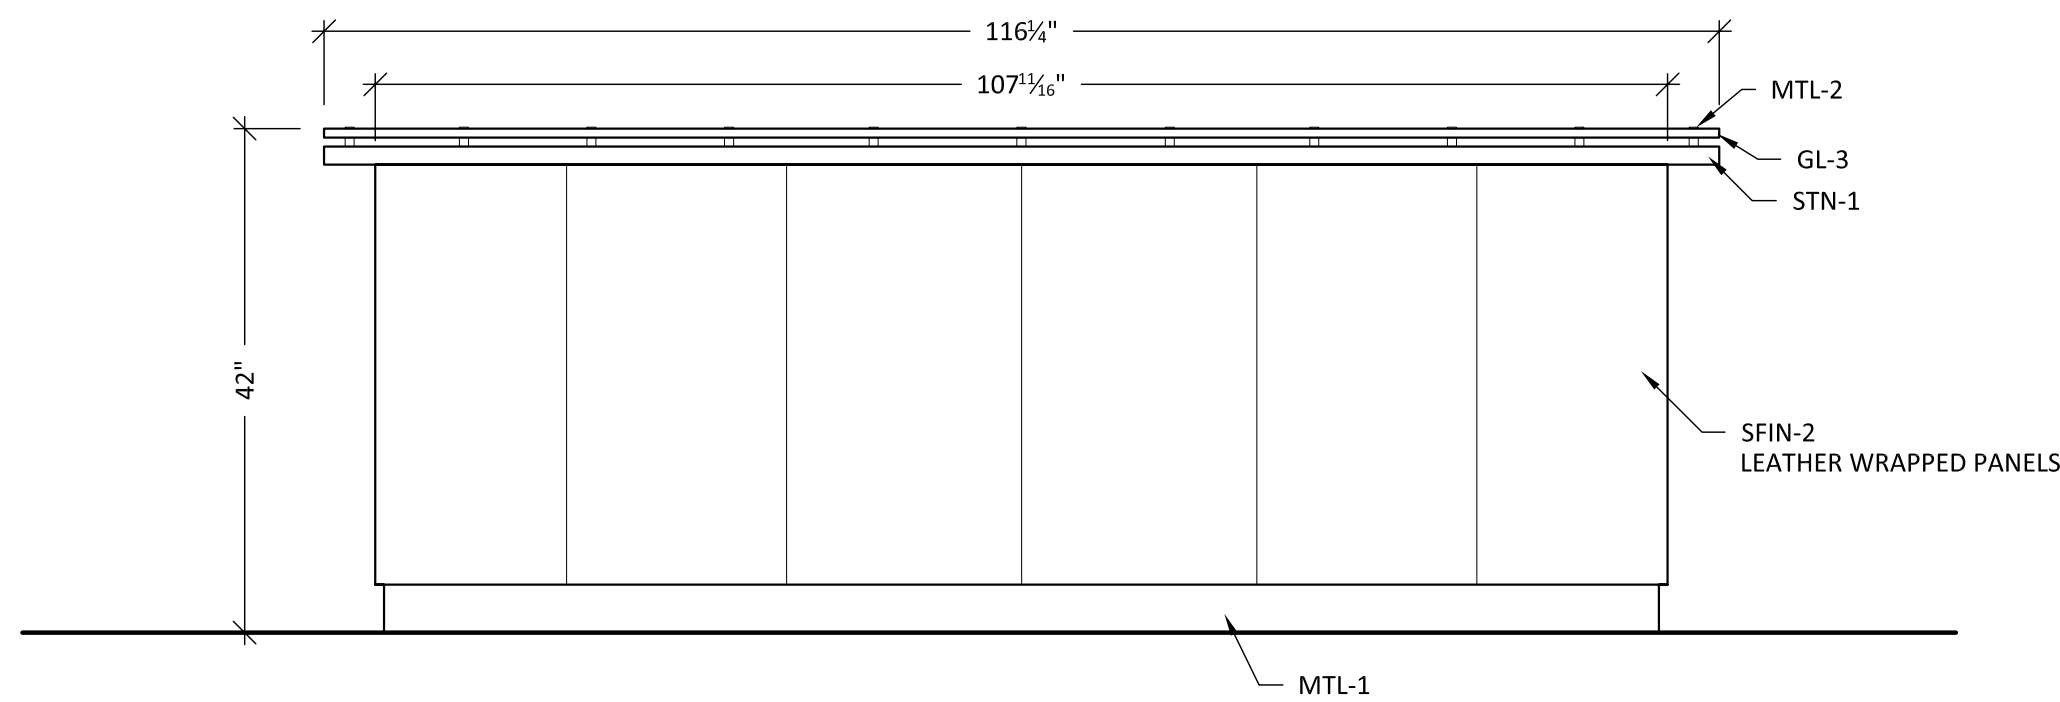

A.1 ELEVATION
SCALE: 3/4" = 1'-0"

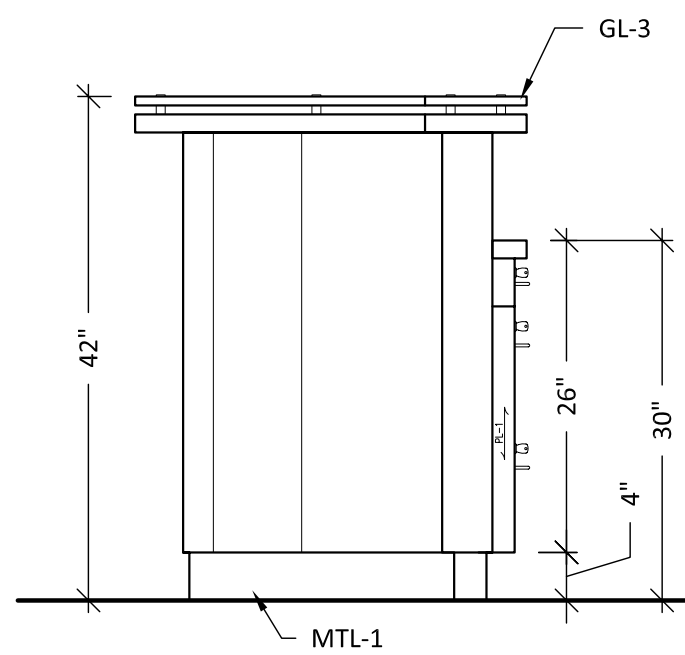

A.2 ELEVATION
SCALE: 3/4" = 1'-0"

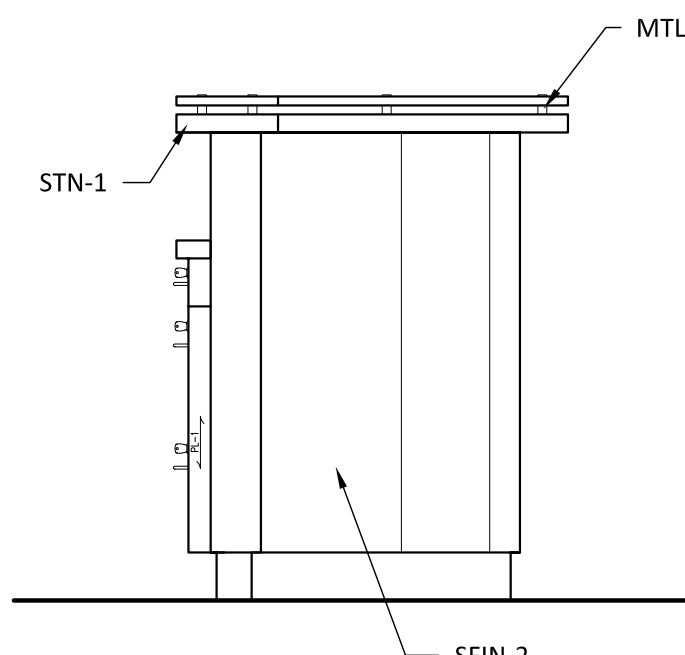

A.3 ELEVATION
SCALE: 3/4" = 1'-0"

- SHOP NOTES:
- PL-1: WILSONART #7213-60
"IVORYWOOD"
- GL-3:
3/4" TEMPERED GLASS
BACK SIDE SANDBLASTED
PENCIL EDGE DETAIL
- MTL-1: CHEMETAL #812
"SATIN SMOKED CHROME"
WITH PHENOLIC BACK
- MTL-2: STANDOFF
POLISHED CHROME
3/8" Ø x 3/4" HIGH
WITH CAP
- STN-1: STONE
ABALONE QUARTZ 303
- SFIN-2: EDELMAN LEATHER
"PEWTER RH63"
STYLE-ROYAL HIDE
FULL ANILINE COWHIDE
- HDW-4: HAFELE #103.01.310
BLACK NICKEL PLATED
110mm x 30mm
- HDW-5: HAFELE #100.07.402
CHROME MATE FINISH
167mm x 30mm



Drawn by: Neno K.

NO.	REVISION/ REASON	DATE

xxxxxxxxxxxxxxxxxxxx will not be liable
for any errors occurring to other trades
through the use of these schedules,
detailed drawings, or dimensions.
All dimensions to be verified in field
prior to fabrication.

Architect:
XXXXXXXXXXXXXXXXXX

Contractor:
XXXXXXXXXXXXXXXXXXXXXX

Project name and address:
ABBAY SPA & RESORT
289 FONTANA BLVD.
FONTANA, WI 53125

Project:
ABBAY FONTANA SPA
Date:
4-21-08
Job #:
LOP027

1

PL-1: WILSONART #7213-60
"IVORYWOOD"

**MTL-1: CHEMETAL #812
"SATIN SMOKED CHROME"
WITH PHENOLIC BACK**

**MTL-2: STANDOFF
POLISHED CHROME
3/8" Ø x 3/4" HIGH
WITH CAP**

**SFIN-2: EDELMAN LEATHER
"PEWTER RH63"
STYLE-ROYAL HIDE
FULL ANILILINE COWHIDE**

HDW-4: HAFELE #103.01.31
BLACK NICKEL PLATED
110mm x 30mm

HDW-5: HAFELE #100.07.40
CHROME MATE FINISH
167mm x 30mm



NO:	REVISION/ REASON:	DATE:

xxxxxxxxxxxxxxxxxxxx will not be liable
for any errors occurring to other trades
through the use of these schedules,
detailed drawings, or dimensions.

All dimensions to be verified in field
prior to fabrication.

Architect:
XXXXXXXXXXXXXXXX

Contractor: XXXXXXXXXXXXXXXXXXXX





Project name and address:
 ABBEY SPA & RESORT
 289 FONTANA BLVD.
 FONTANA, WI 53125


Project:
 ABBEY FONTANA SPA

Date: 4-21-08


Job #: LOP027

1B

    


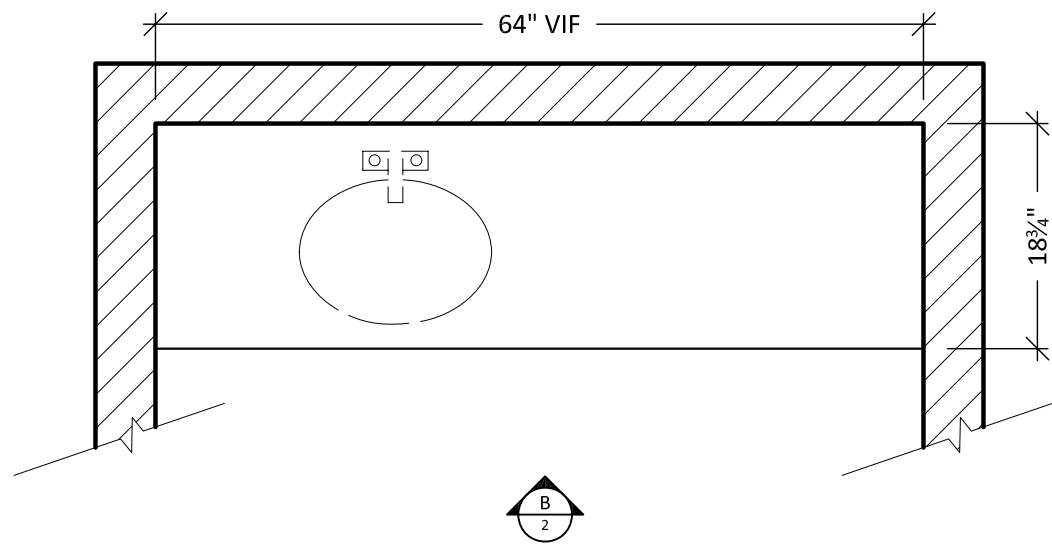


2 PLAN -MASSAGE AREA
SCALE: 3/4" = 1'-0" ARCH. REF: A1

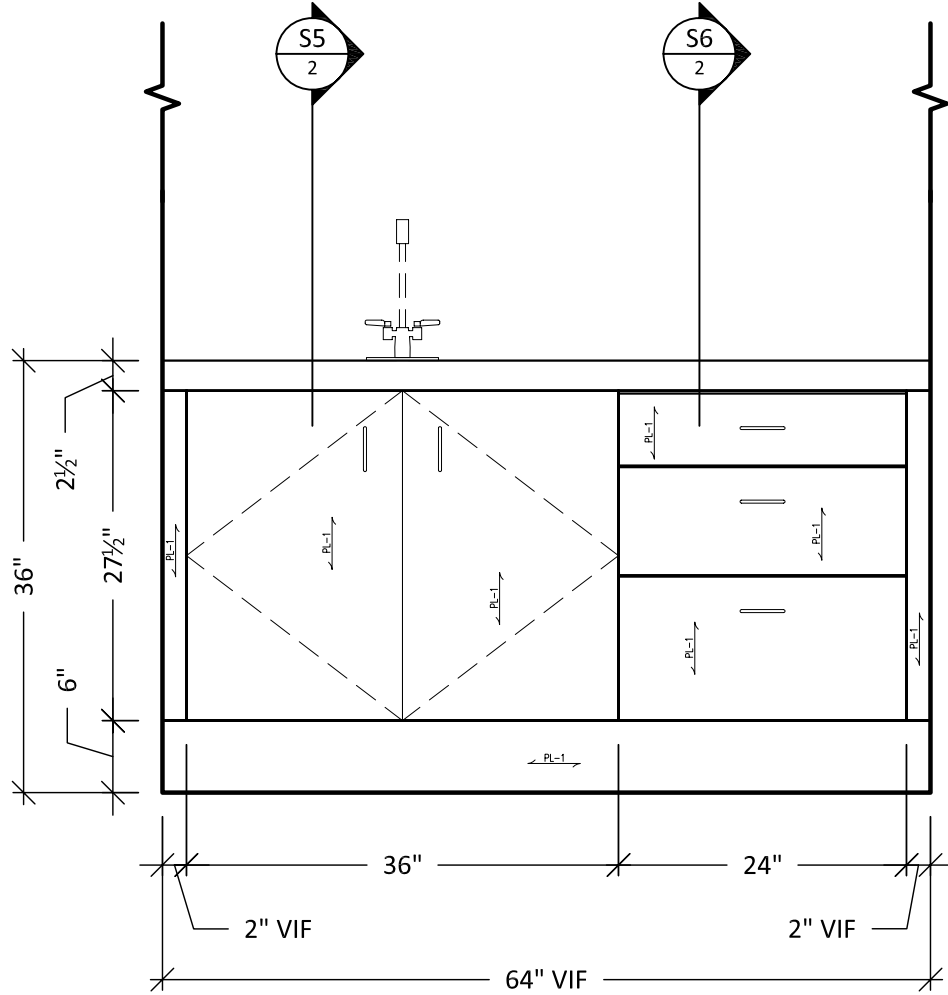

B ELEVATION
SCALE: 3/4" = 1'-0"

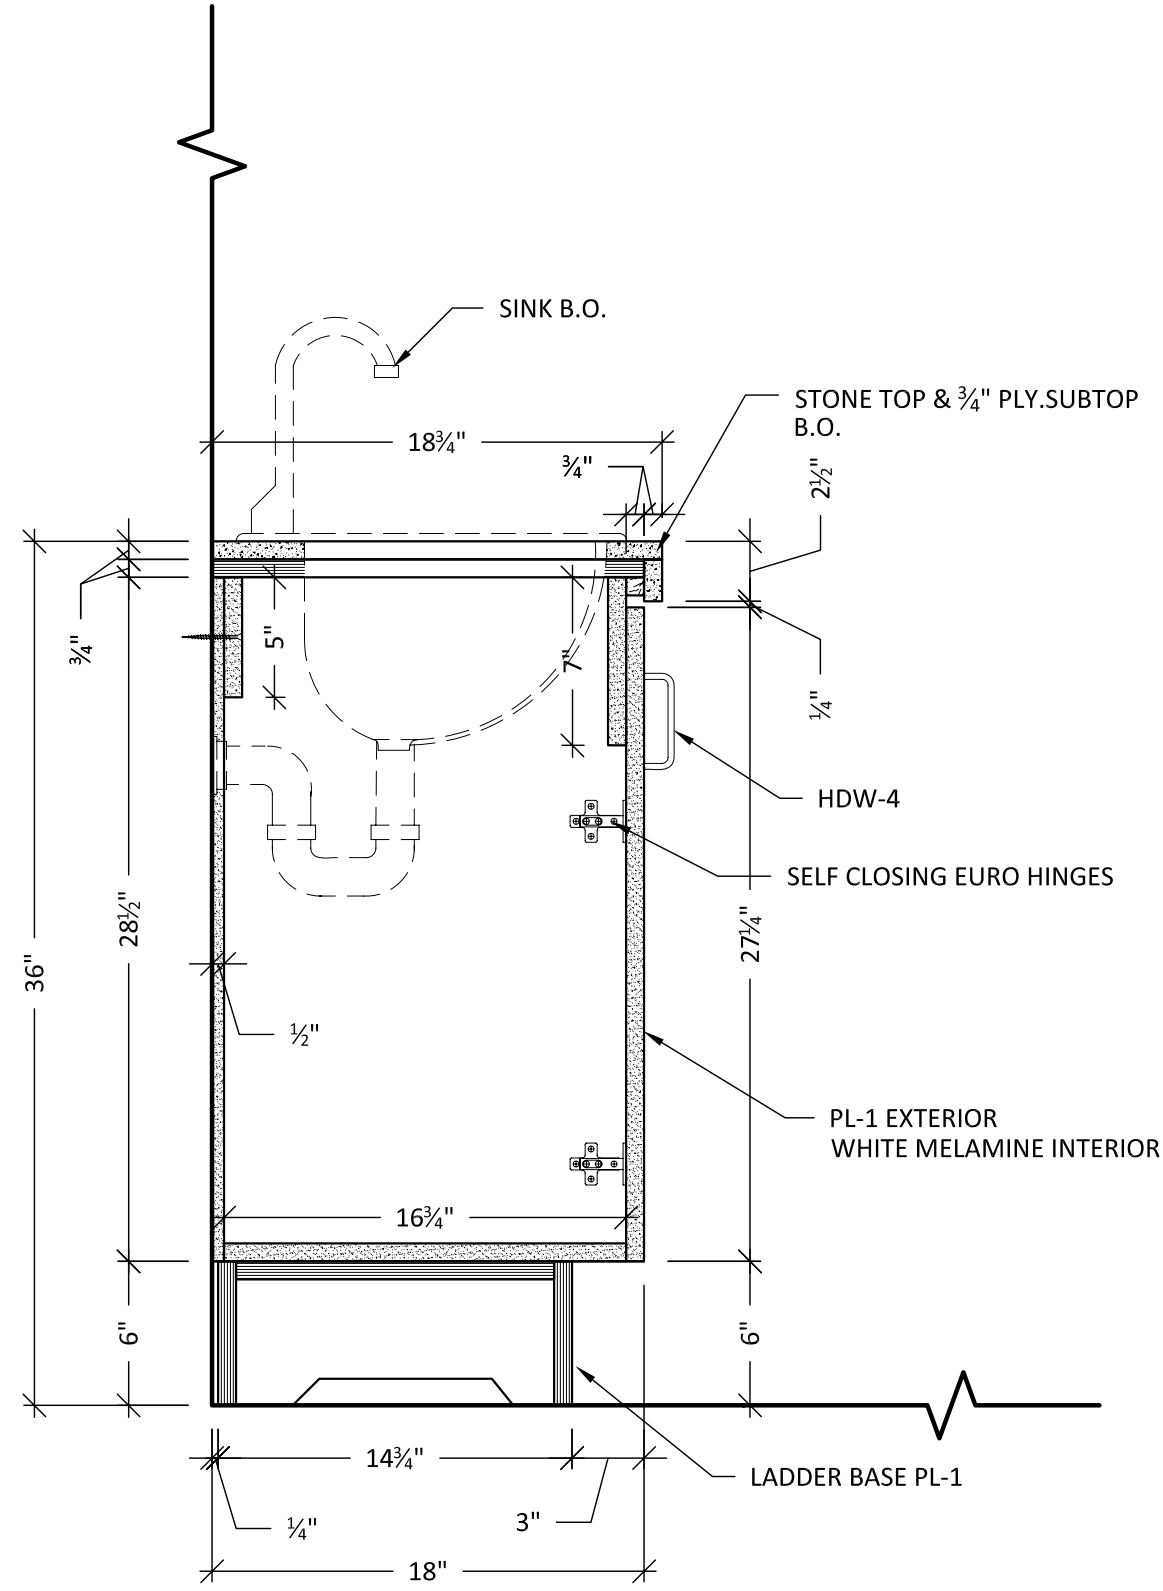

S5 SECTION
SCALE: 1 1/2" = 1'-0"

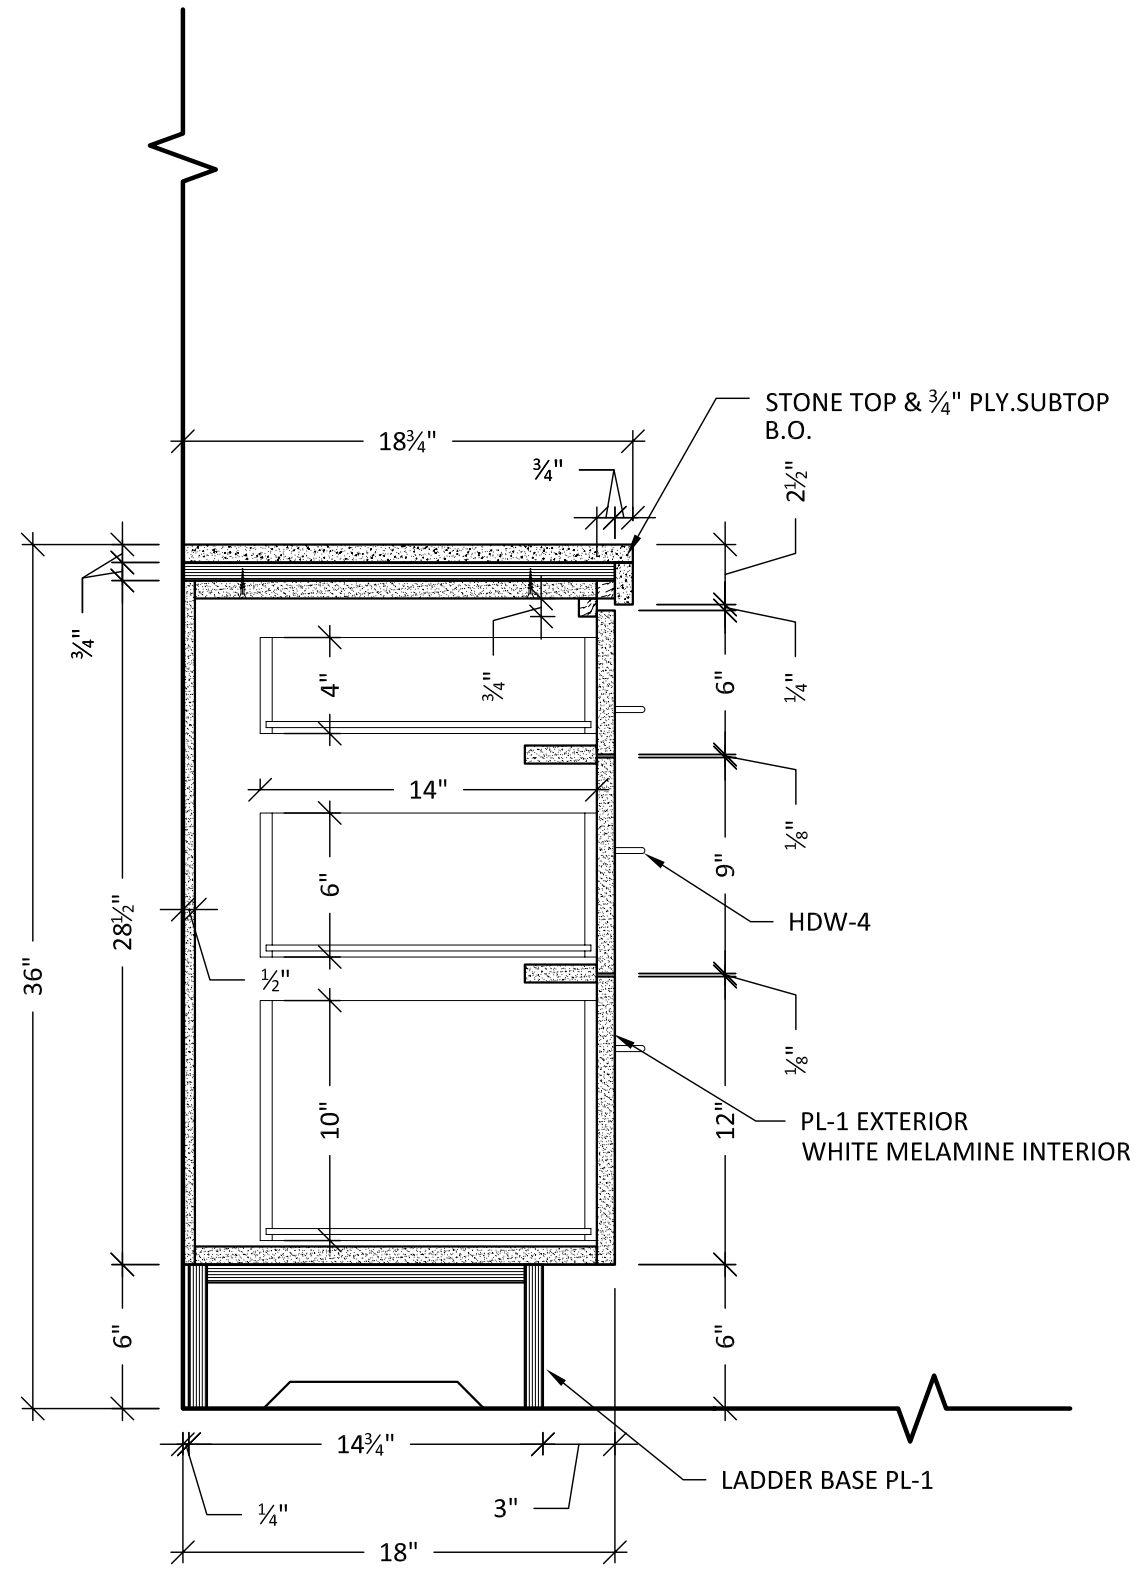

S6 SECTION
SCALE: 1 1/2" = 1'-0"

SHOP NOTES:

PL-1: WILSONART #7213-60
"IVORYWOOD"

GL-3:
3/4" TEMPERED GLASS
BACK SIDE SANDBLASTED
PENCIL EDGE DETAIL

MTL-1: CHEMETAL #812
"SATIN SMOKED CHROME"
WITH PHENOLIC BACK

MTL-2: STANDOFF
POLISHED CHROME
3/8" Ø x 3/4" HIGH
WITH CAP

STN-1: STONE
ABALONE QUARTZ 303

SFIN-2: EDELMAN LEATHER
"PEWTER RH63"
STYLE-ROYAL HIDE
FULL ANILINE COWHIDE

HDW-4: HAFELE #103.01.310
BLACK NICKEL PLATED
110mm x 30mm

HDW-5: HAFELE #100.07.402
CHROME MATE FINISH
167mm x 30mm



Drawn by: Neno K.

NO.	REVISION/ REASON	DATE

xxxxxxxxxxxxxxxxx will not be liable
for any errors occurring to other trades
through the use of these schedules,
detailed drawings, or dimensions.
All dimensions to be verified in field
prior to fabrication.

Architect:
XXXXXXXXXXXXXXXX







Contractor:
XXXXXXXXXXXXXXXXXXXXXXXXXXXX

Project name and address:
ABBAY SPA & RESORT
289 FONTANA BLVD.
FONTANA, WI 53125

Project:
ABBAY FONTANA SPA

Date:
4-21-08

Job #:
LOP027

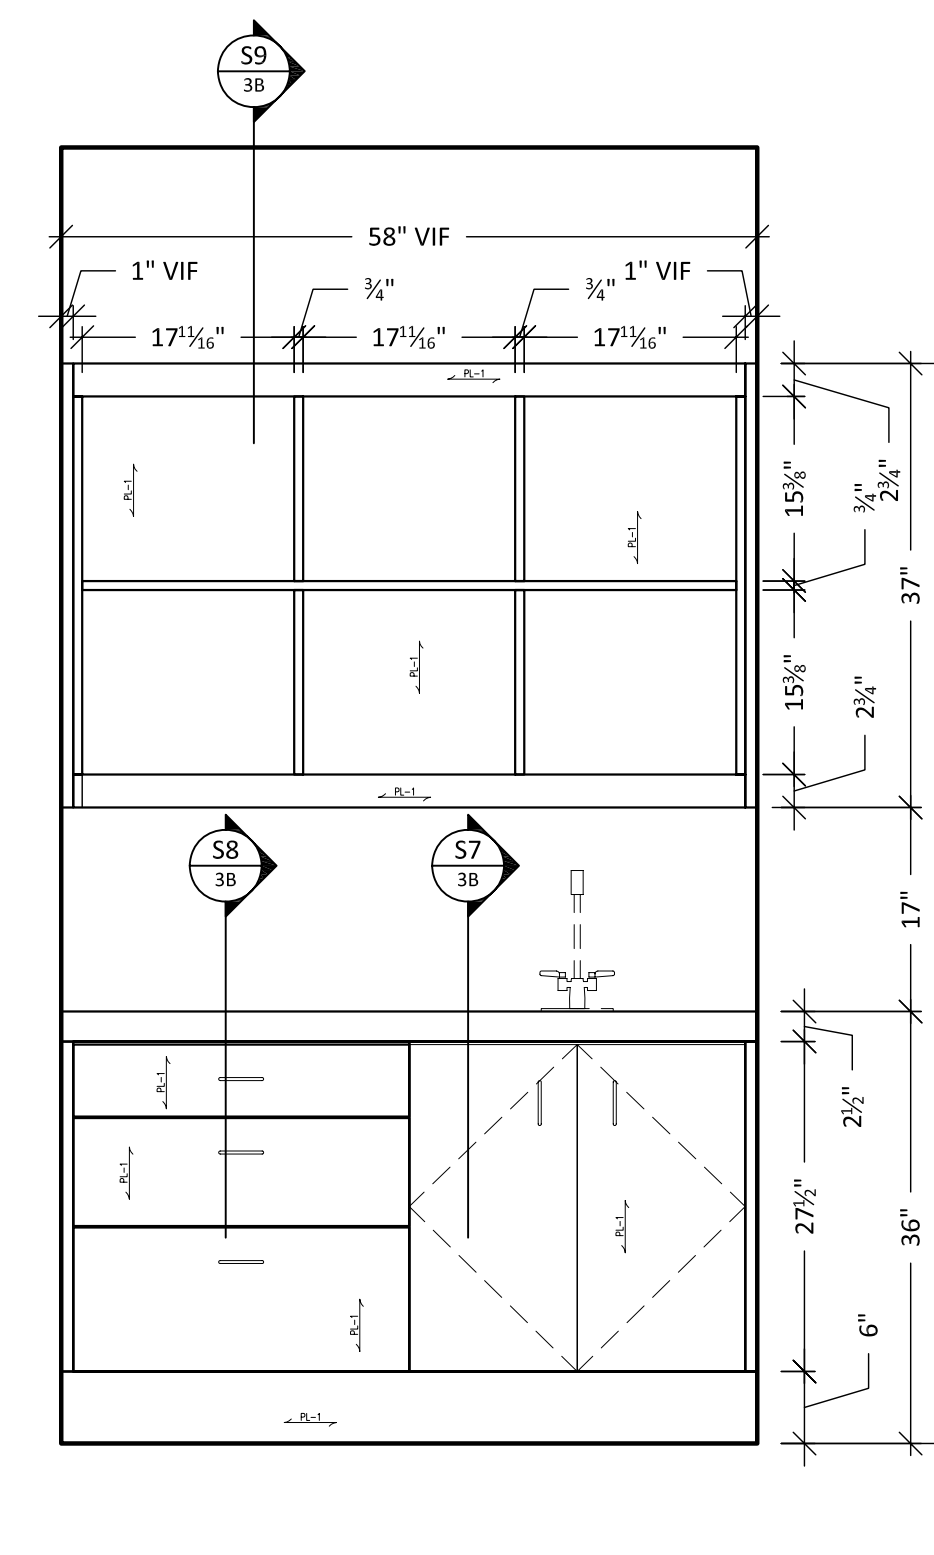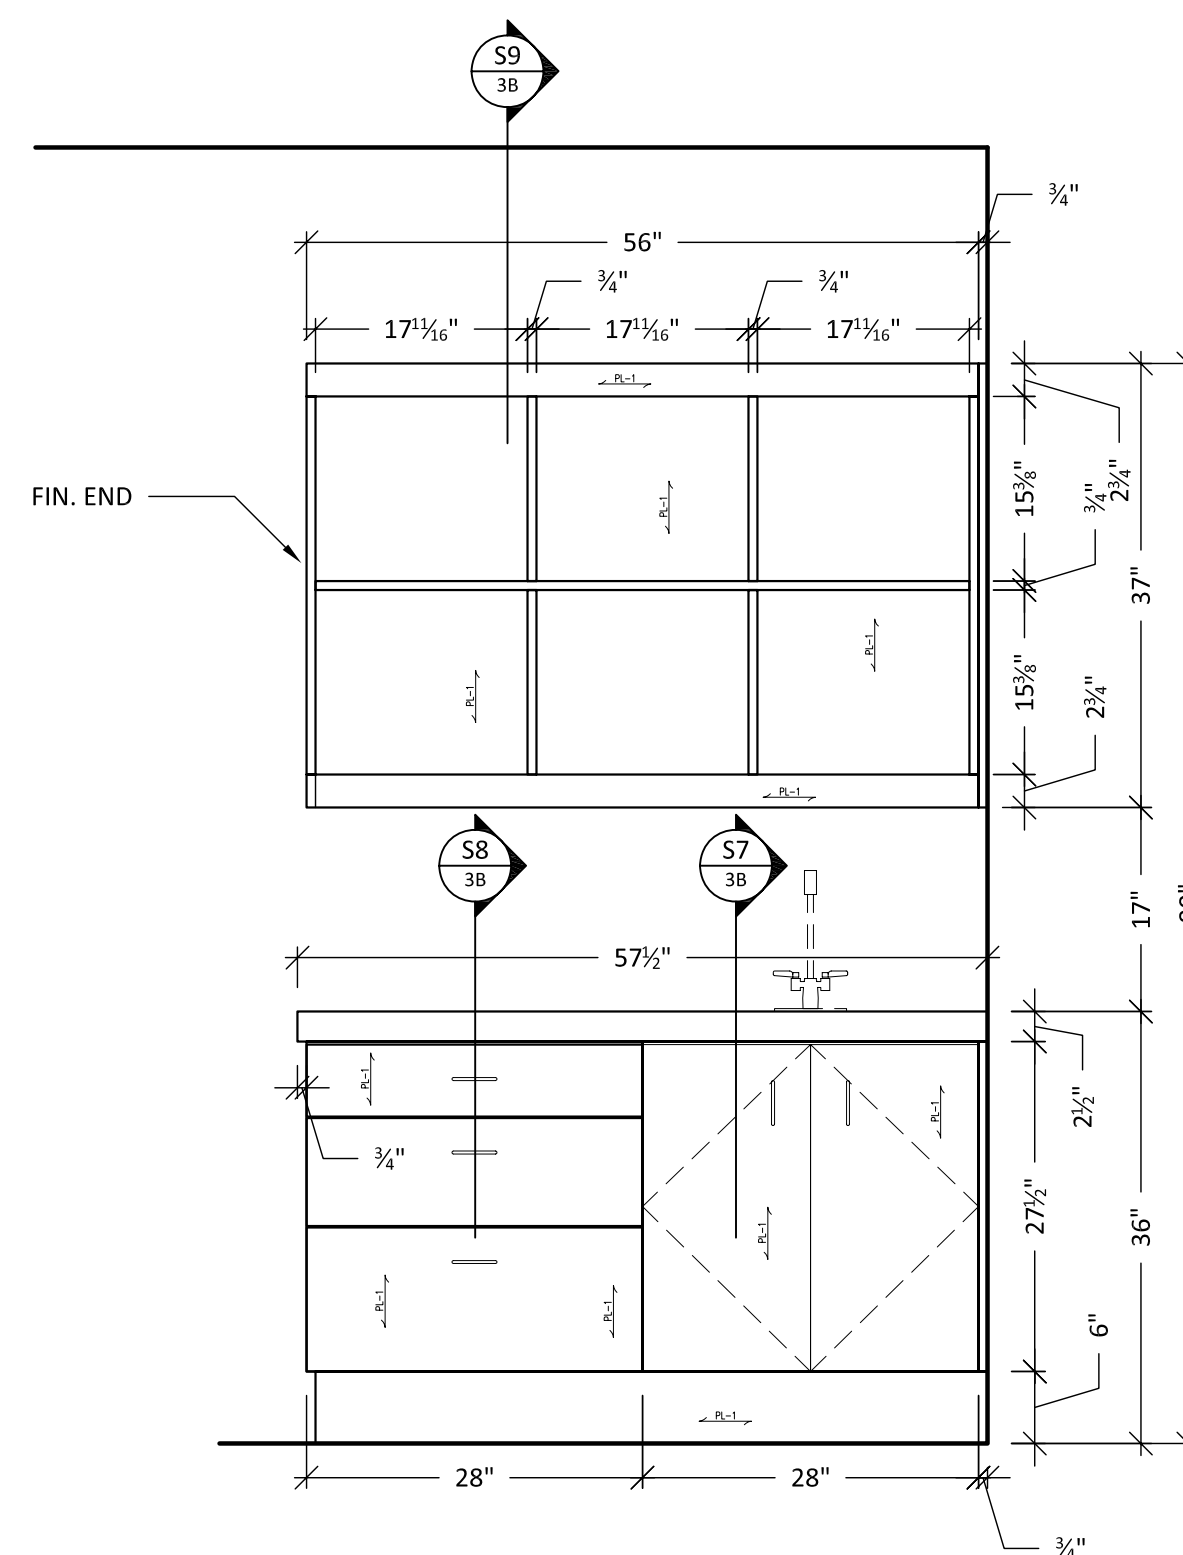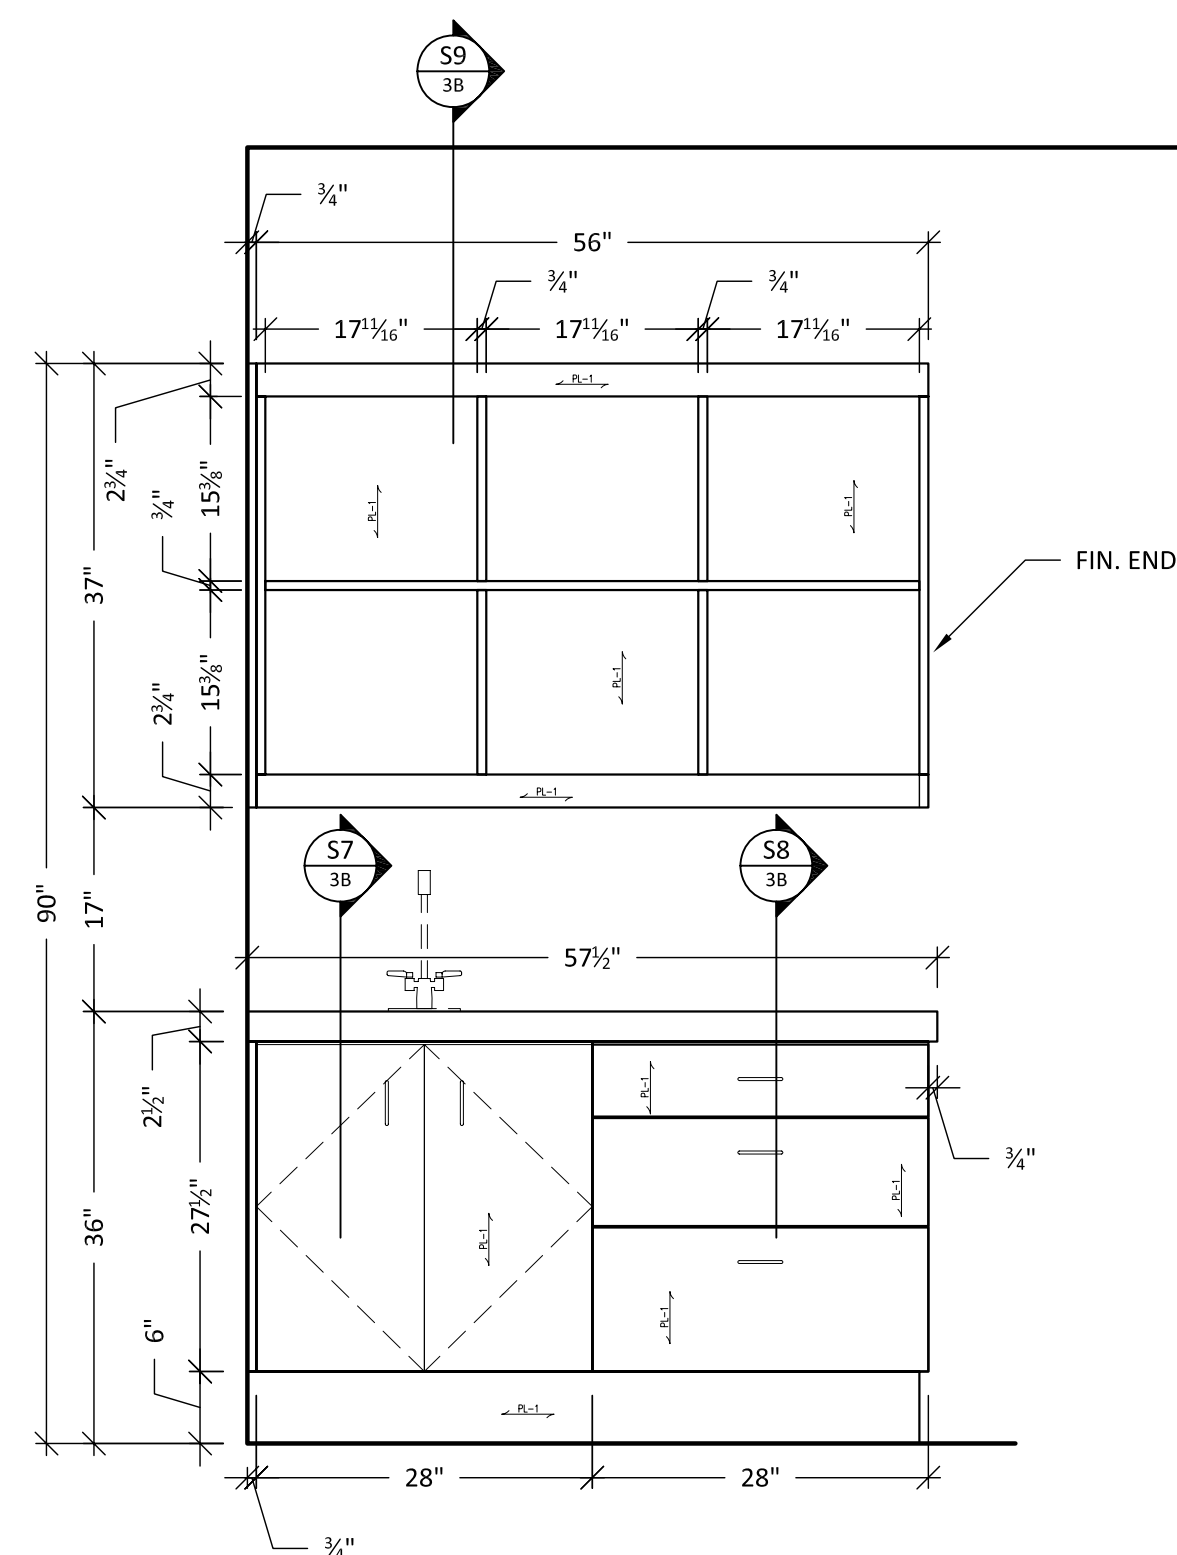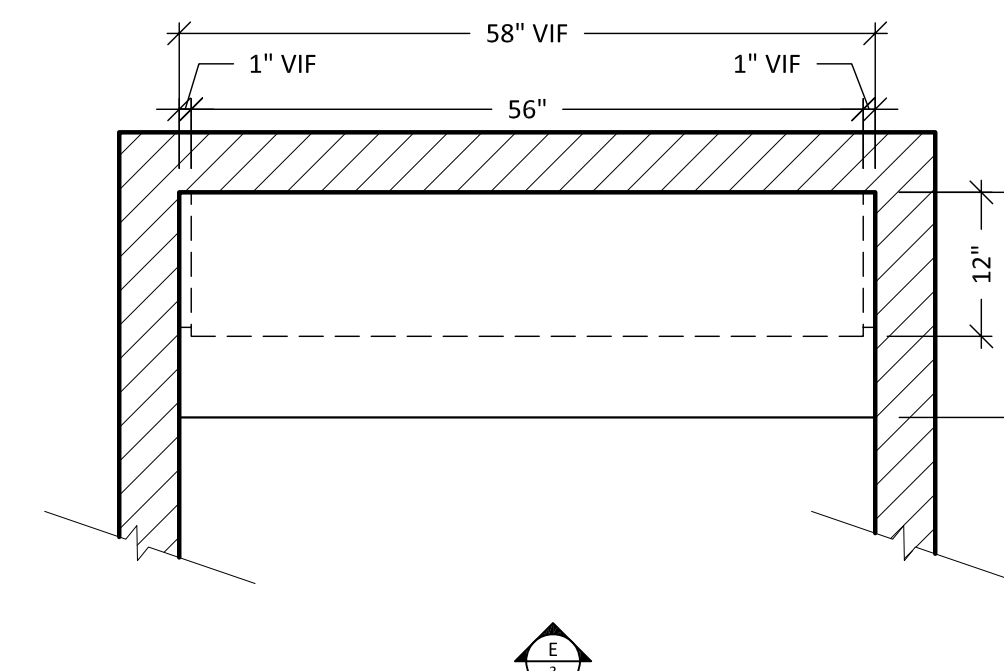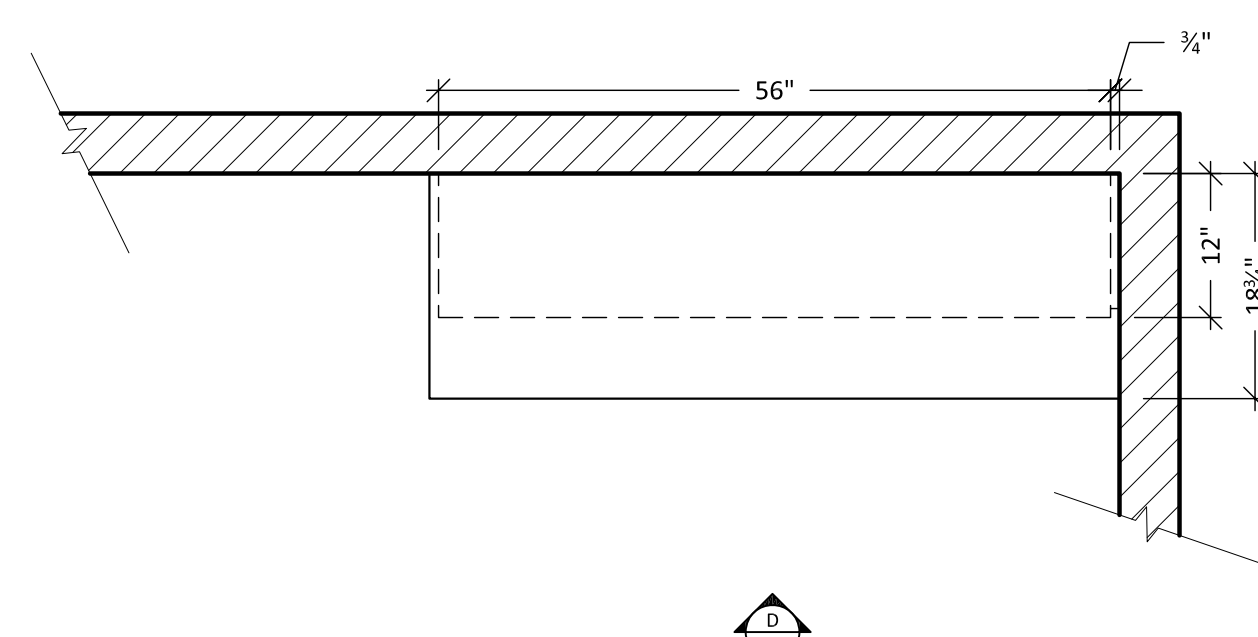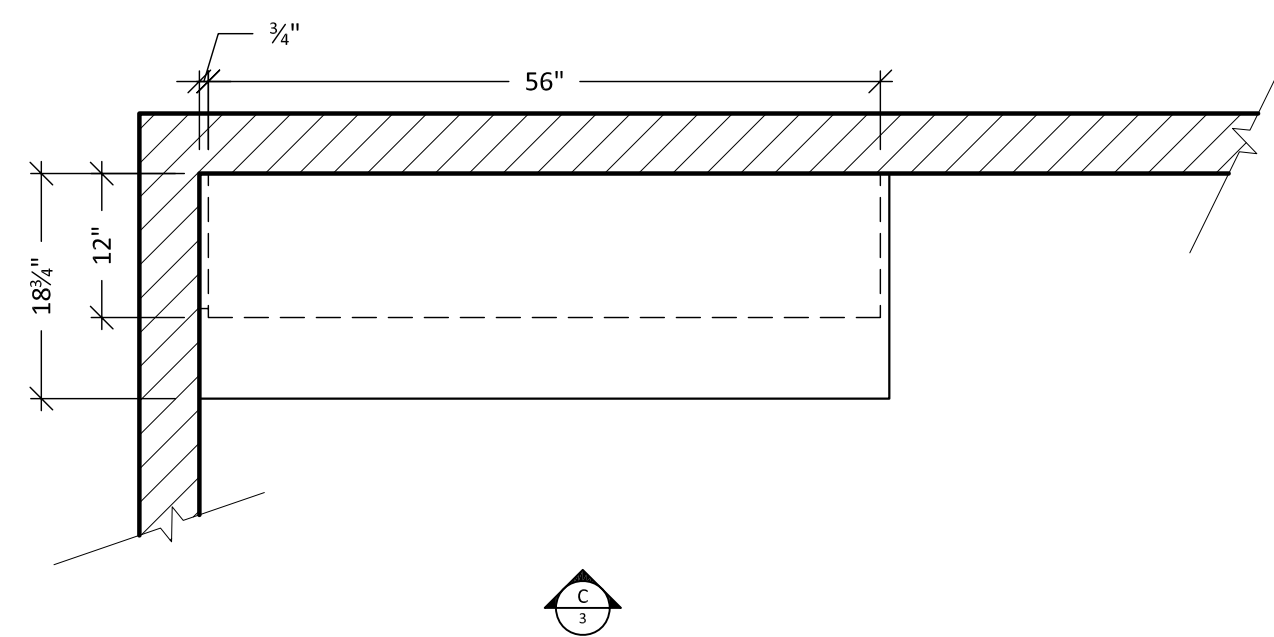

SHOP NOTES:

PL-1: WILSONART #7213-60
"IVORYWOOD"

**GL-3:
3/4" TEMPERED GLASS
BACK SIDE SANDBLASTED
PENCIL EDGE DETAIL**

**MTL-1: CHEMETAL #812
"SATIN SMOKED CHROME"
WITH PHENOLIC BACK**


**MTL-2: STANDOFF
POLISHED CHROME
3/8" Ø x 3/4" HIGH
WITH CAP**

STN-1: STONE
ABALONE QUARTZ 303

SFIN-2: EDELMAN LEATHER
"PEWTER RH63"
STYLE-ROYAL HIDE
FULL ANILILINE COWHIDE

HDW-4: HAFELE #103.01.310
BLACK NICKEL PLATED
110mm x 30mm

HDW-5: HAFELE #100.07.402
CHROME MATE FINISH
167mm x 30mm

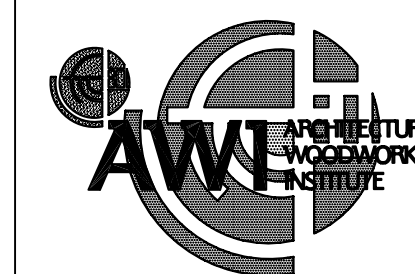

Drawn by: Neno K.

NO:	REVISION/ REASON:	DATE:

xxxxxxxxxxxxxxxxxxxx will not be liable for any errors occurring to other trades through the use of these schedules, detailed drawings, or dimensions.

All dimensions to be verified in field prior to fabrication.

Architect

[illegible]

Contract

XXXXXXXXXXXXXXXXXXXX

	Project name and address:
--	---------------------------

ABBEEY SPA & RESORT
289 FONTANA BLVD.
FONTANA, WI 53125

Project:

Project: ABBEY FONTANA SPA


Date:

Date: 4-21-08


Job #:

Job #: 1 OP027


4

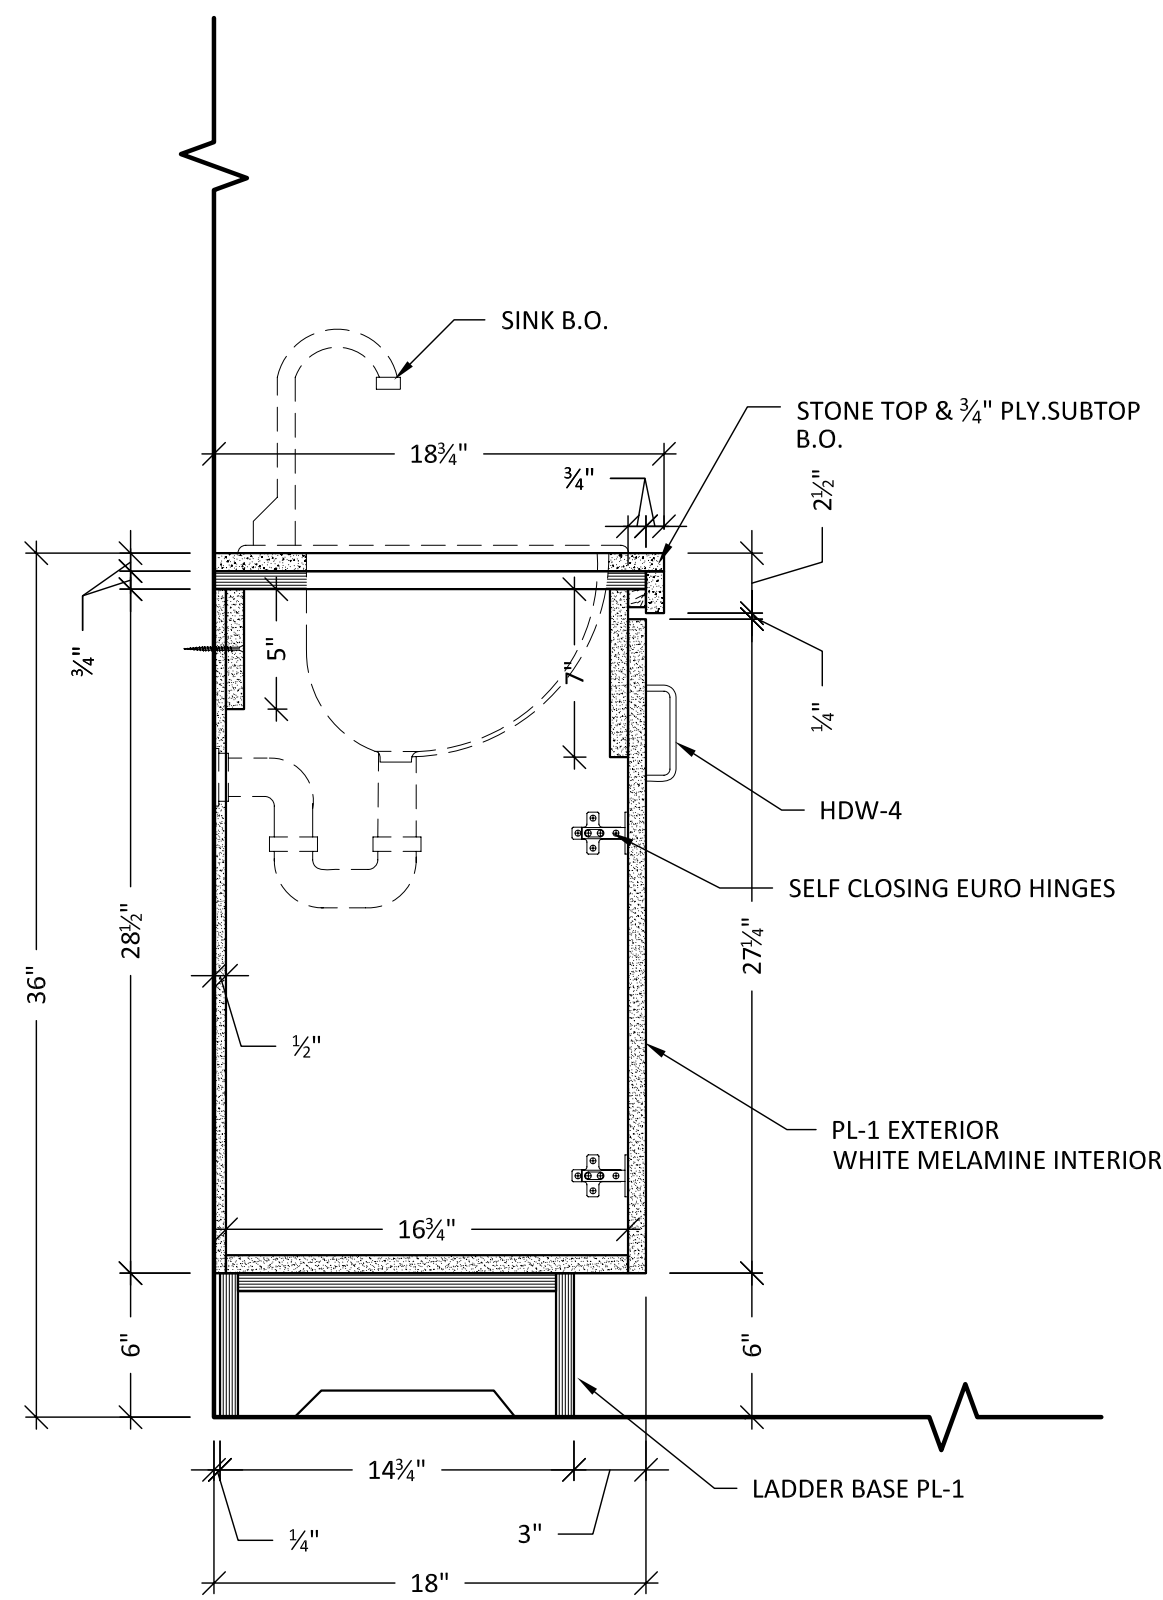

S7 SECTION
SCALE: 1 1/2" = 1'-0"

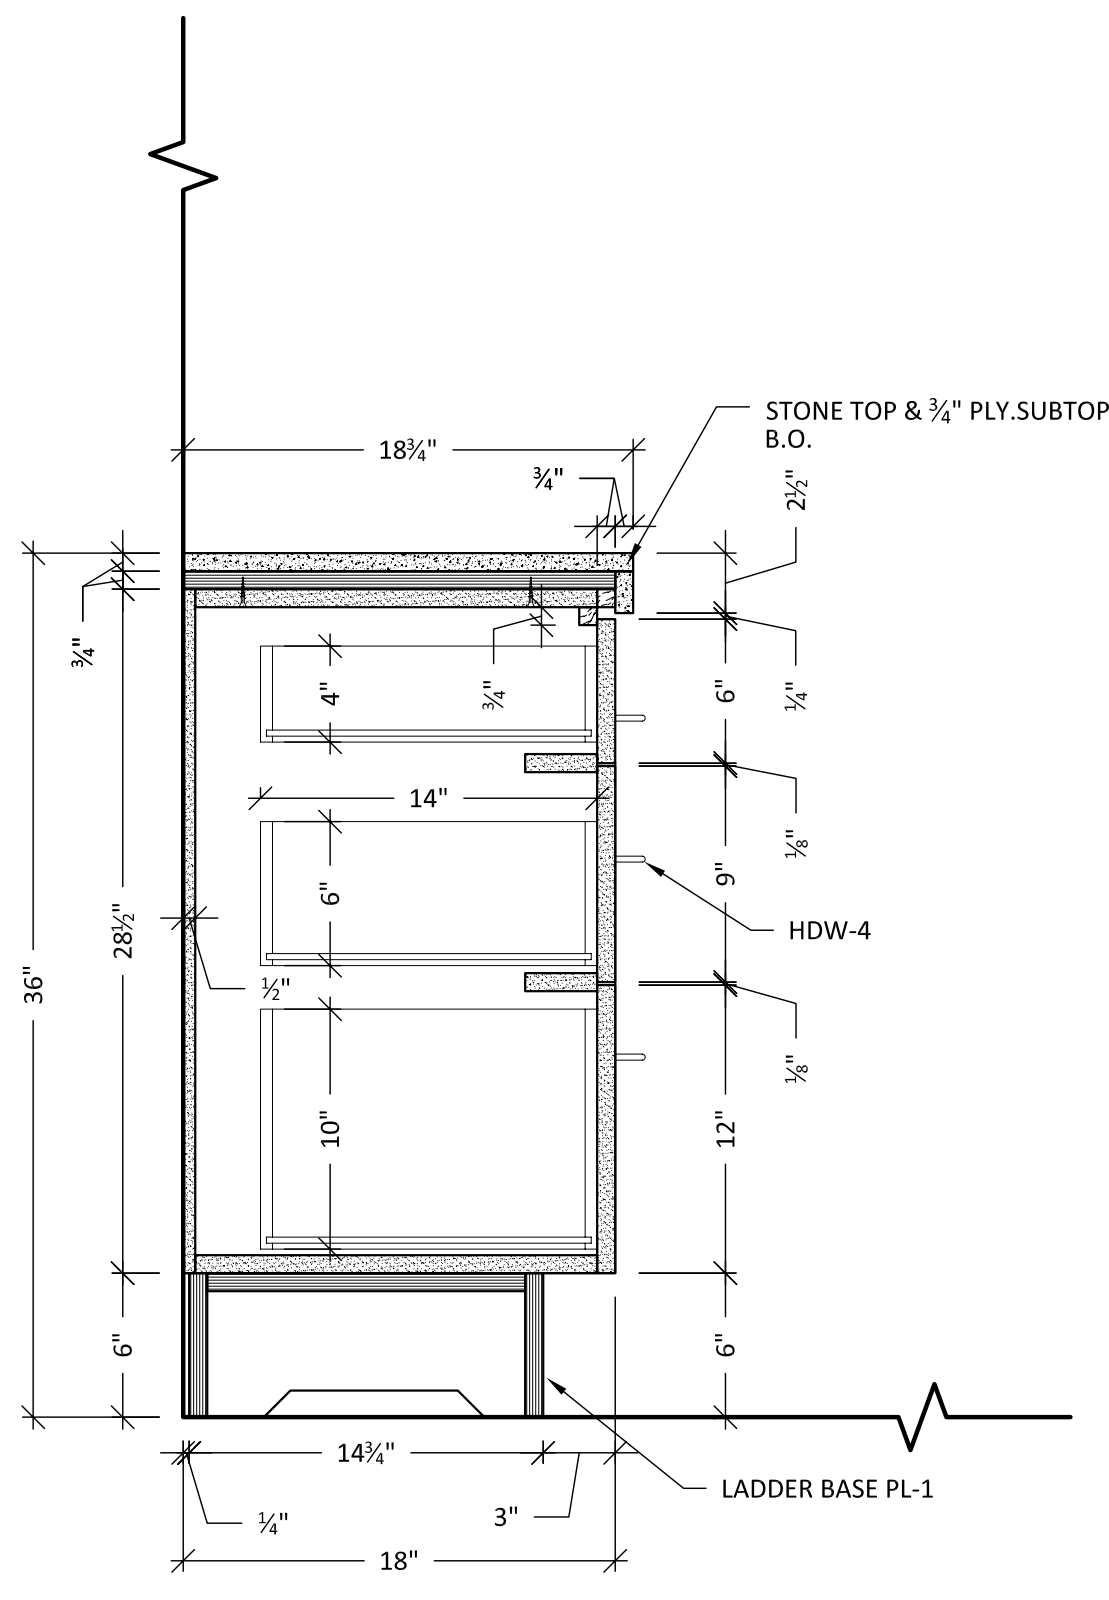

S8 SECTION
SCALE: 1 1/2" = 1'-0"

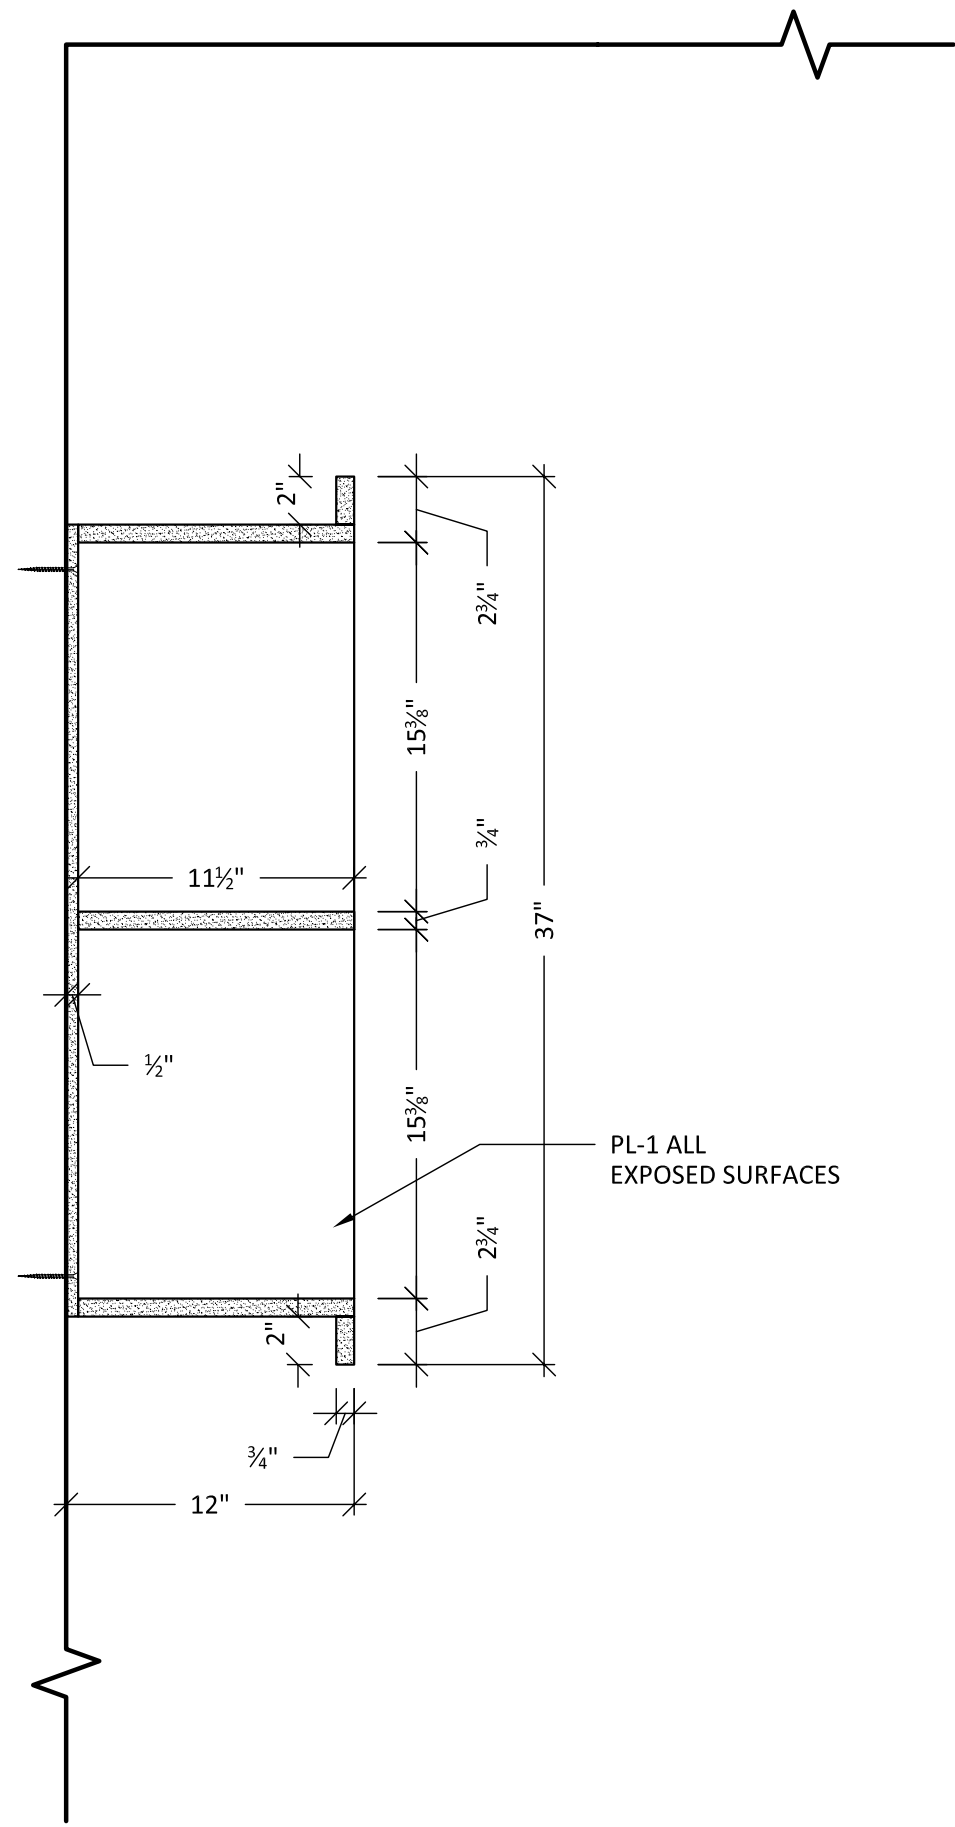

S9 SECTION
SCALE: 1 1/2" = 1'-0"

- SHOP NOTES:
- PL-1: WILSONART #7213-60
"IVORYWOOD"
- GL-3:
3/4" TEMPERED GLASS
BACK SIDE SANDBLASTED
PENCIL EDGE DETAIL
- MTL-1: CHEMETAL #812
"SATIN SMOKED CHROME"
WITH PHENOLIC BACK
- MTL-2: STANDOFF
POLISHED CHROME
3/8" Ø x 3/4" HIGH
WITH CAP
- STN-1: STONE
ABALONE QUARTZ 303
- SFIN-2: EDELMAN LEATHER
"PEWTER RH63"
STYLE-ROYAL HIDE
FULL ANILINE COWHIDE
- HDW-4: HAFELE #103.01.310
BLACK NICKEL PLATED
110mm x 30mm
- HDW-5: HAFELE #100.07.402
CHROME MATE FINISH
167mm x 30mm



Drawn by: Neno K.

NO.	REVISION/ REASON	DATE

xxxxxxxxxxxxxxxxx will not be liable
for any errors occurring to other trades
through the use of these schedules,
detailed drawings, or dimensions.
All dimensions to be verified in field
prior to fabrication.

Architect:
XXXXXXXXXXXXXXXX


Contractor:
XXXXXXXXXXXXXXXXXXXXXXXX


Project name and address:
ABBAY SPA & RESORT
289 FONTANA BLVD.
FONTANA, WI 53125

Project:
ABBAY FONTANA SPA


Date:
4-21-08

Job #:
LOP027

 


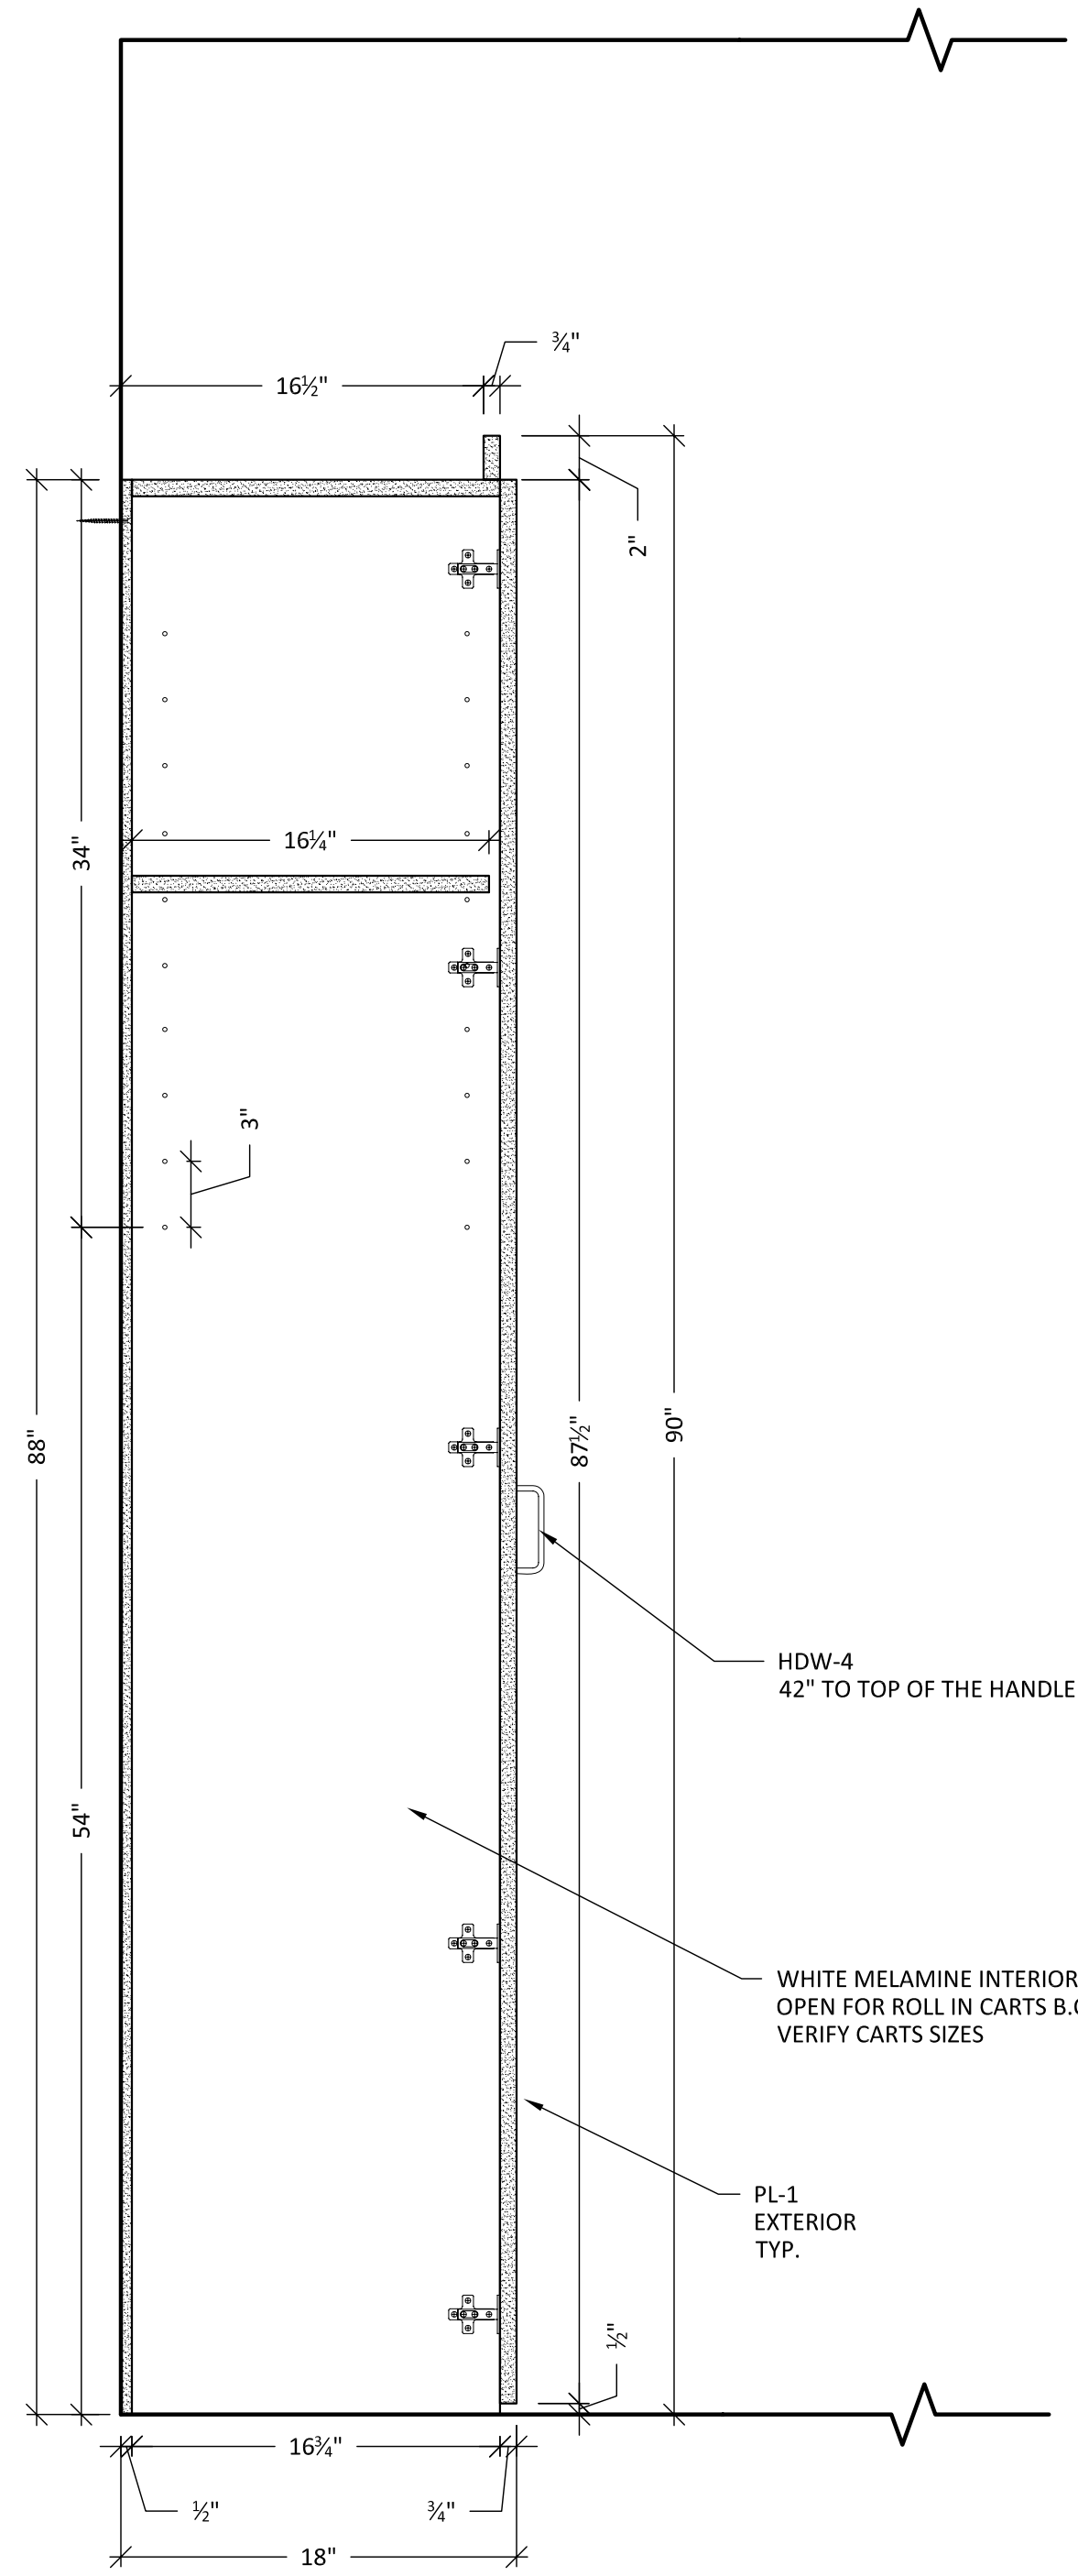


S10 SECTION
SCALE: 1 1/2" = 1'-0"

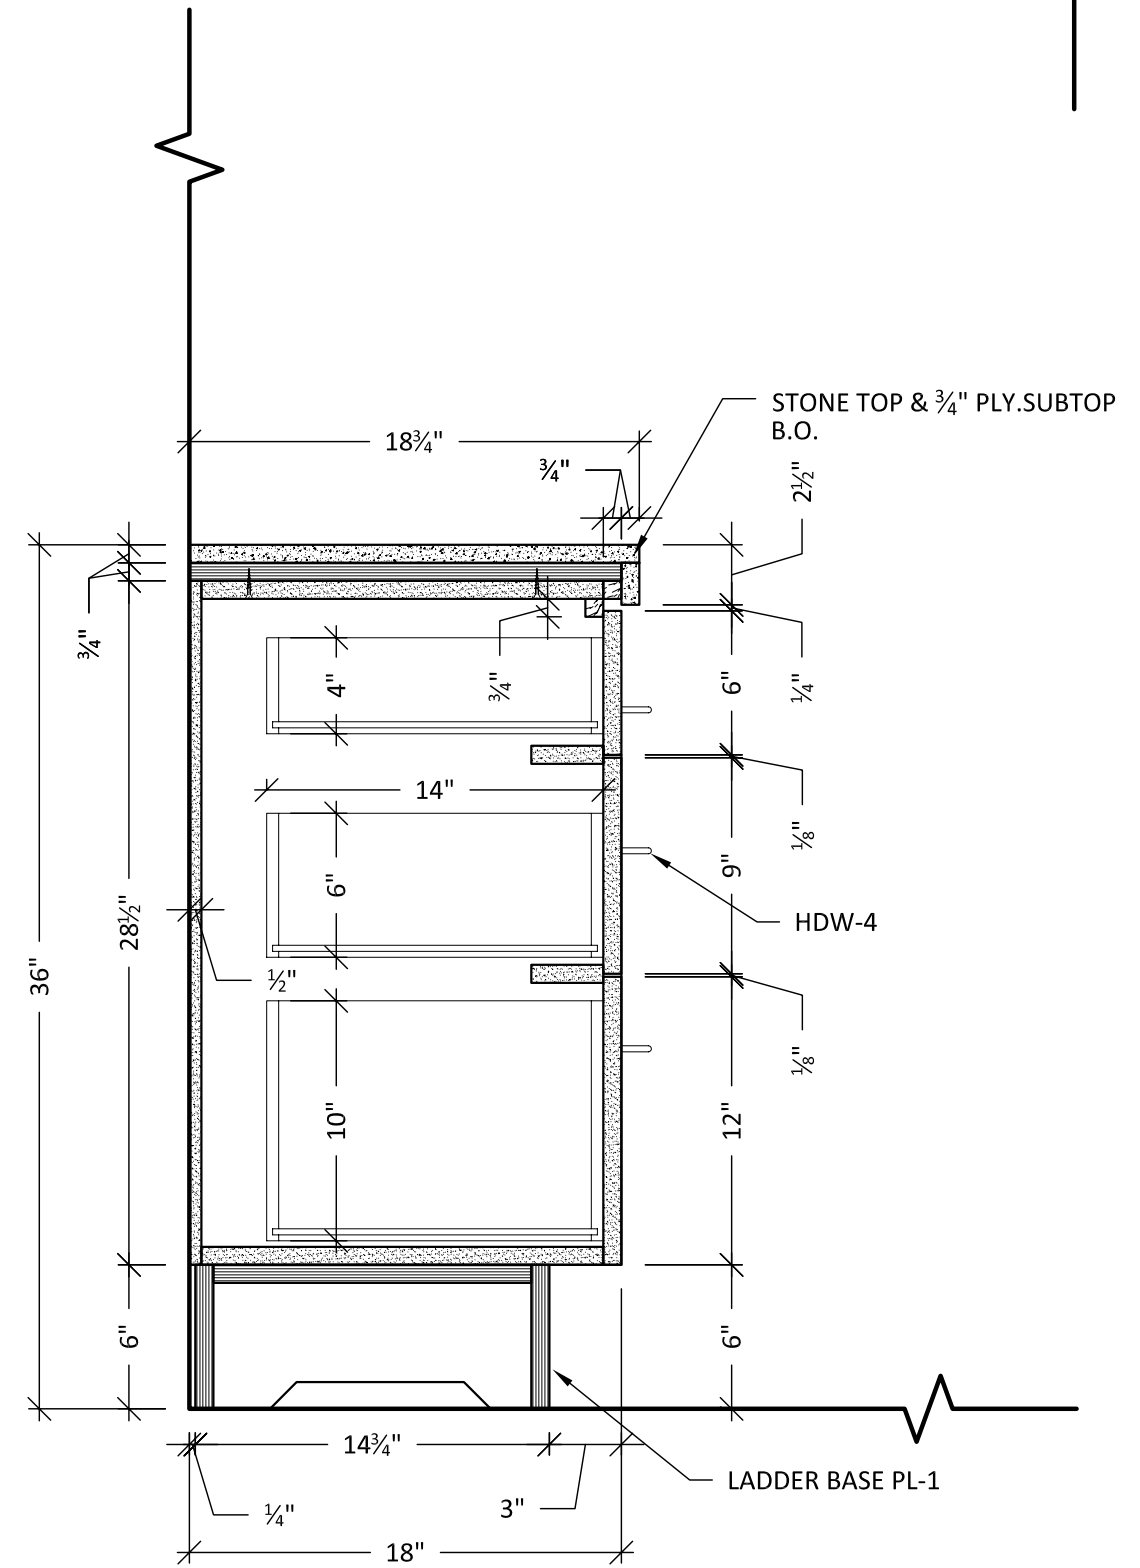

S11 SECTION
SCALE: 1 1/2" = 1'-0"

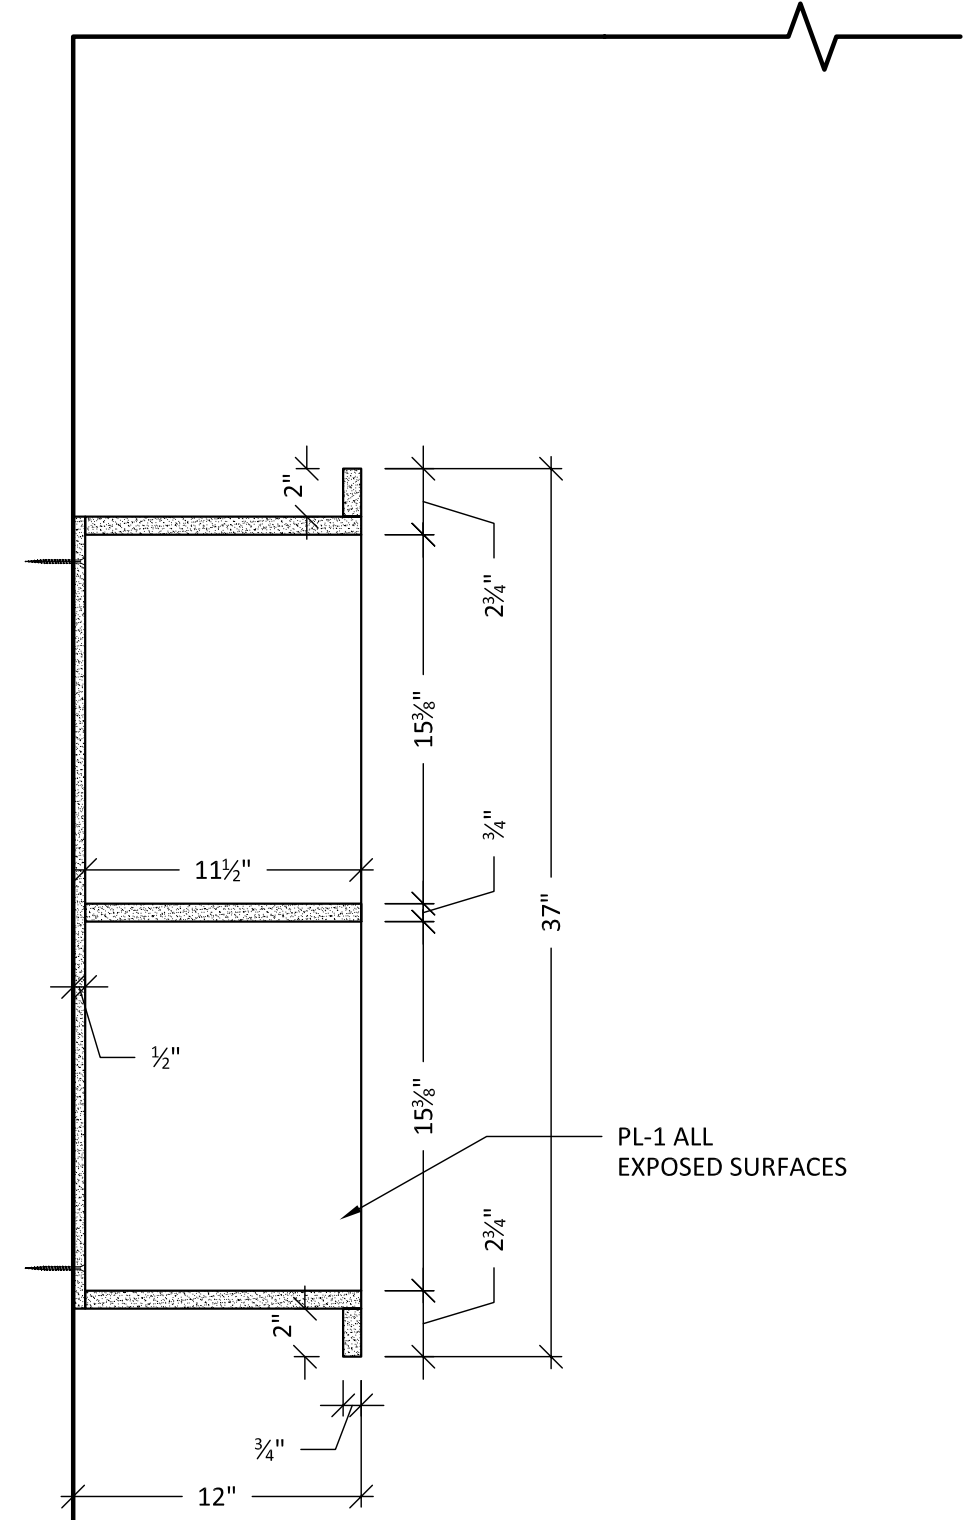

S13 SECTION
SCALE: 1 1/2" = 1'-0"

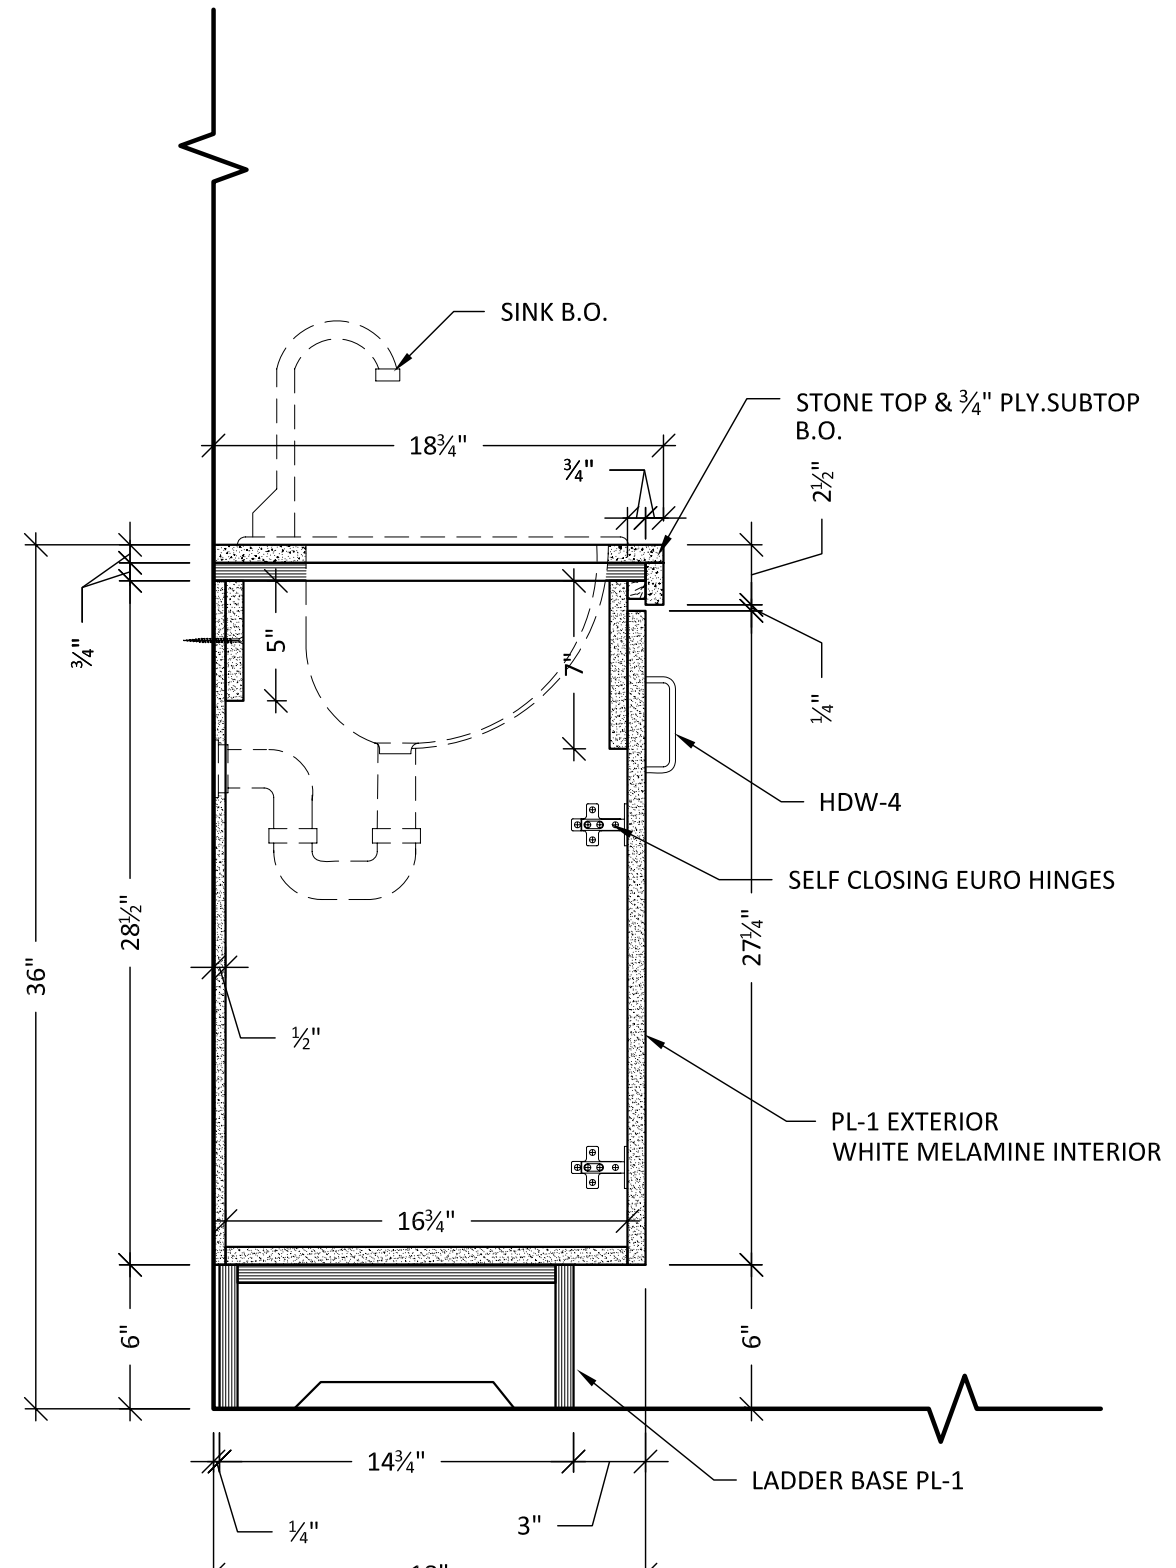

S12 SECTION
SCALE: 1 1/2" = 1'-0"

- SHOP NOTES:
- PL-1: WILSONART #7213-60
"IVORYWOOD"
- GL-3:
3/4" TEMPERED GLASS
BACK SIDE SANDBLASTED
PENCIL EDGE DETAIL
- MTL-1: CHEMETAL #812
"SATIN SMOKED CHROME"
WITH PHENOLIC BACK
- MTL-2: STANDOFF
POLISHED CHROME
3/8" Ø x 3/4" HIGH
WITH CAP
- STN-1: STONE
ABALONE QUARTZ 303
- SFIN-2: EDELMAN LEATHER
"PEWTER RH63"
STYLE-ROYAL HIDE
FULL ANILINE COWHIDE
- HDW-4: HAFELE #103.01.310
BLACK NICKEL PLATED
110mm x 30mm
- HDW-5: HAFELE #100.07.402
CHROME MATE FINISH
167mm x 30mm



Drawn by: Neno K.

NO.	REVISION/ REASON	DATE

xxxxxxxxxxxxxxxxx will not be liable
for any errors occurring to other trades
through the use of these schedules,
detailed drawings, or dimensions.
All dimensions to be verified in field
prior to fabrication.

Architect:
XXXXXXXXXXXXXXXX

Contractor:
XXXXXXXXXXXXXXXXXXXXXXXX


Project name and address:
ABBEE SPA & RESORT
289 FONTANA BLVD.
FONTANA, WI 53125

Project:
ABBEE FONTANA SPA


Date:
4-21-08

Job #:
LOP027


4B

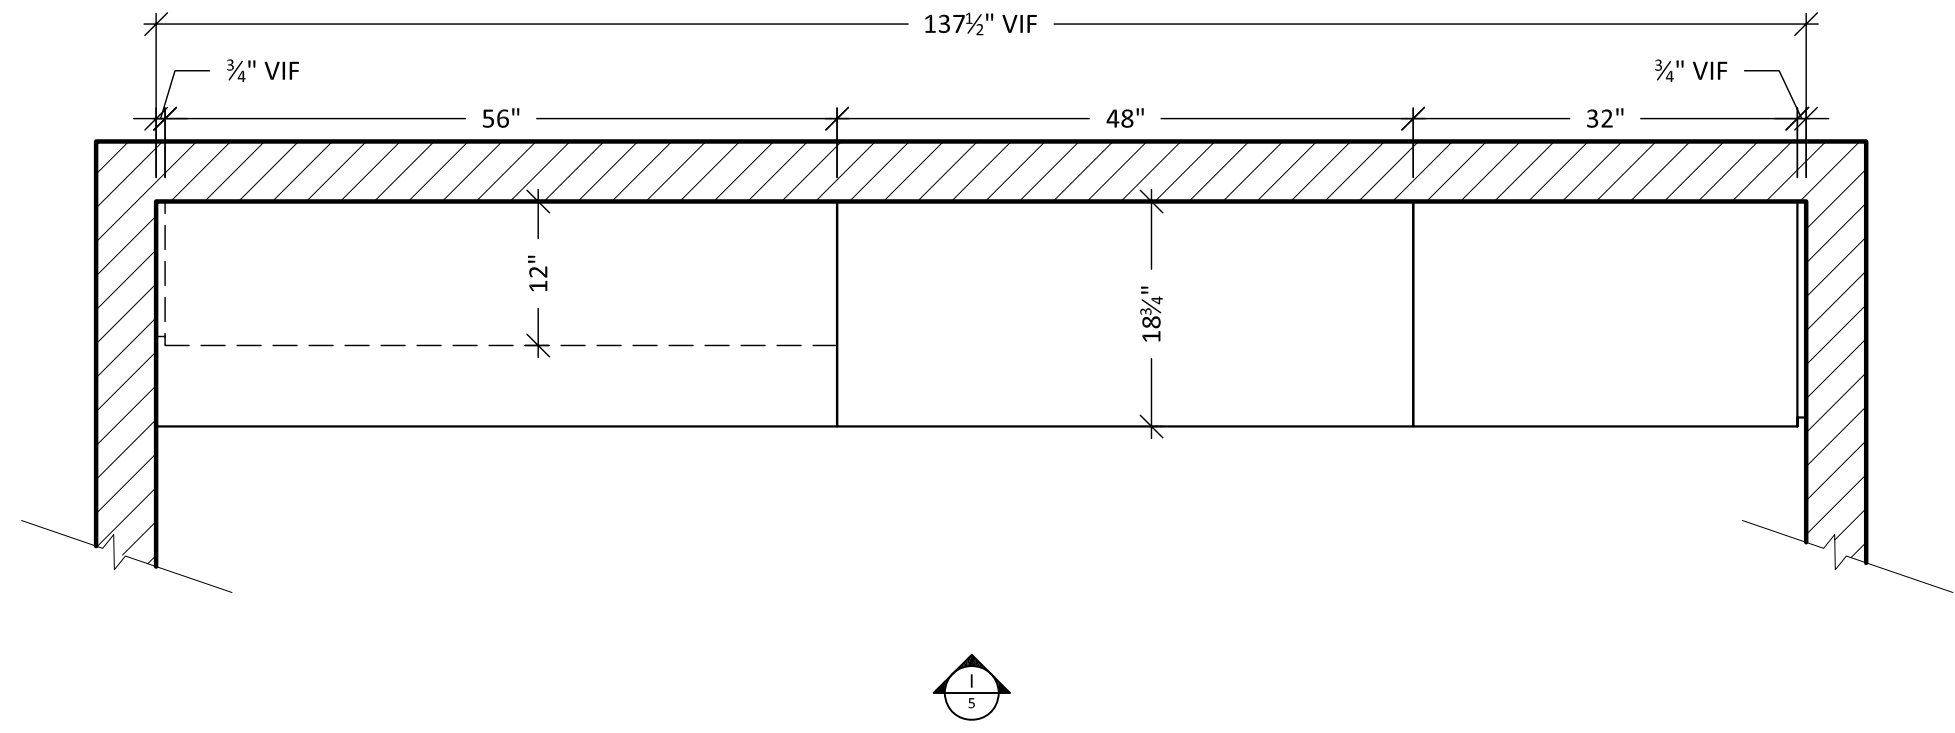


7 PLAN -TREATMENT RM. #6
SCALE: 3/4" = 1'-0" ARCH. REF: A1

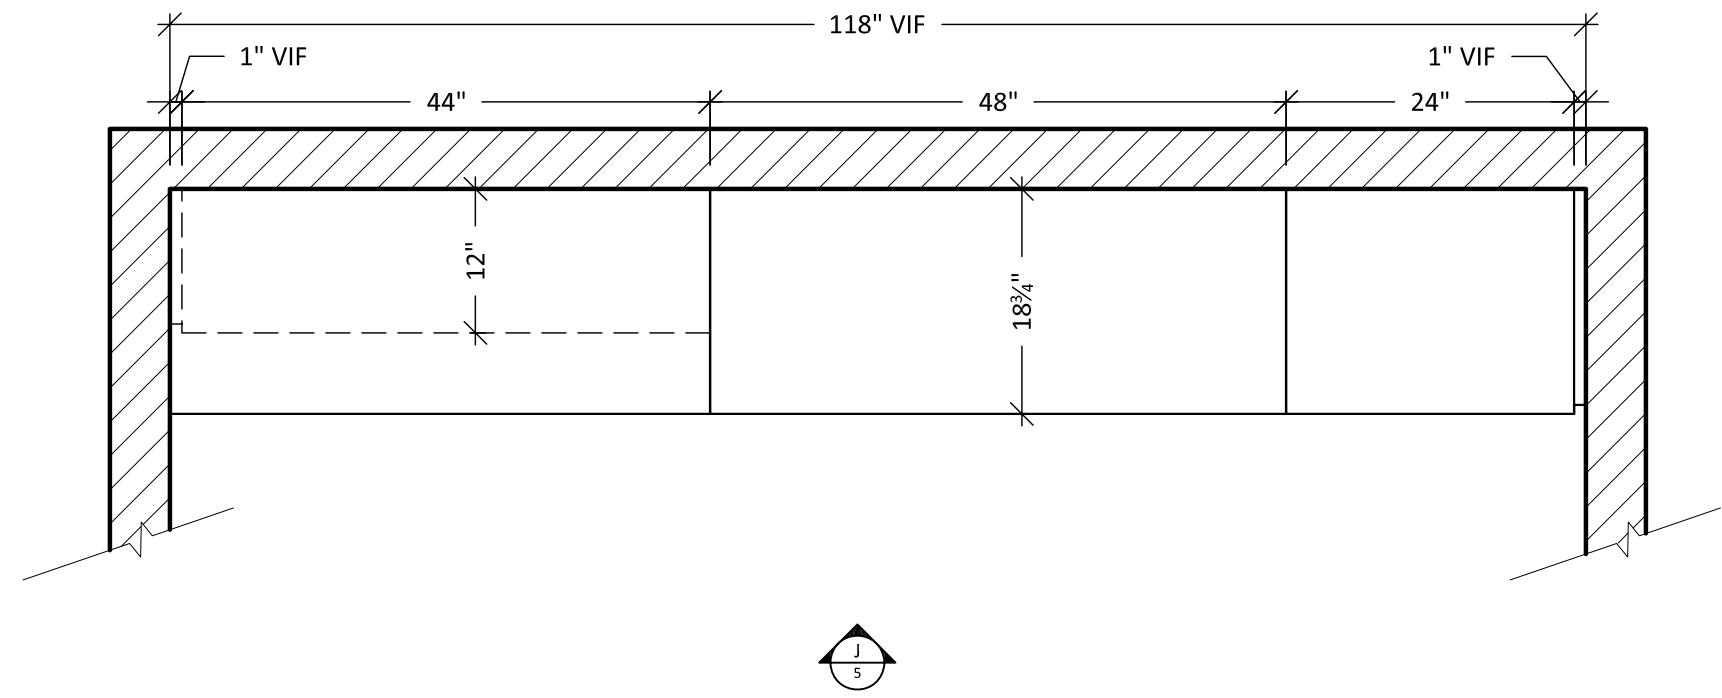

8 PLAN -TREATMENT RM. #7
SCALE: 3/4" = 1'-0" ARCH. REF: A1

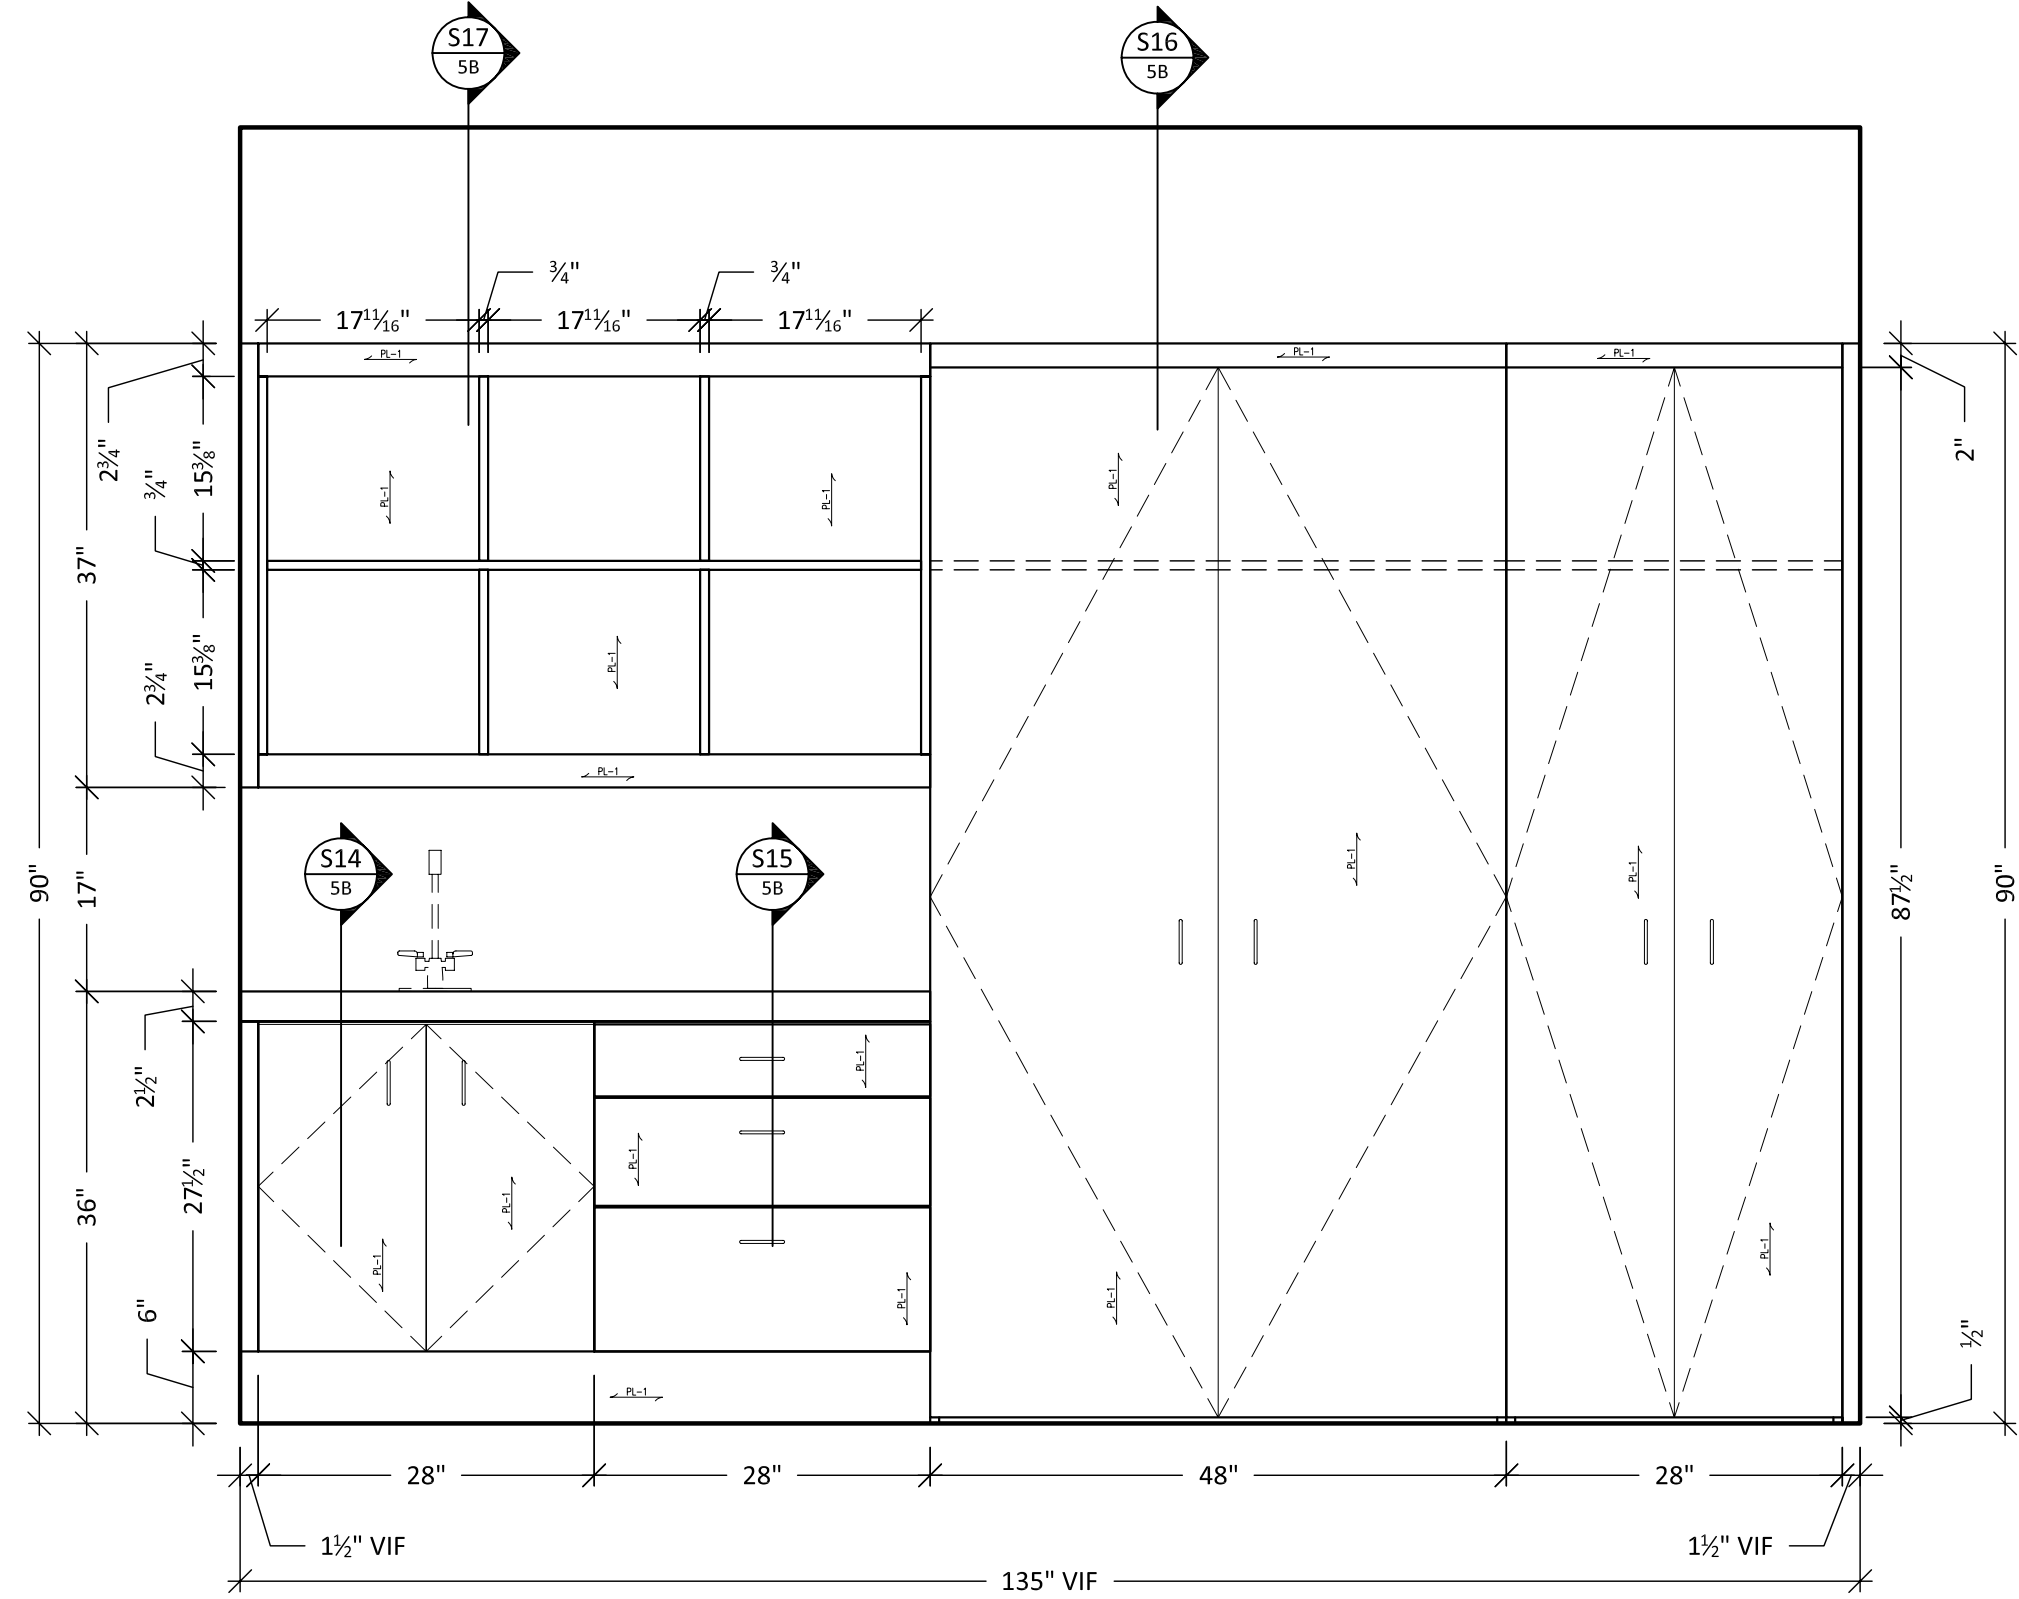

I ELEVATION
SCALE: 3/4" = 1'-0"

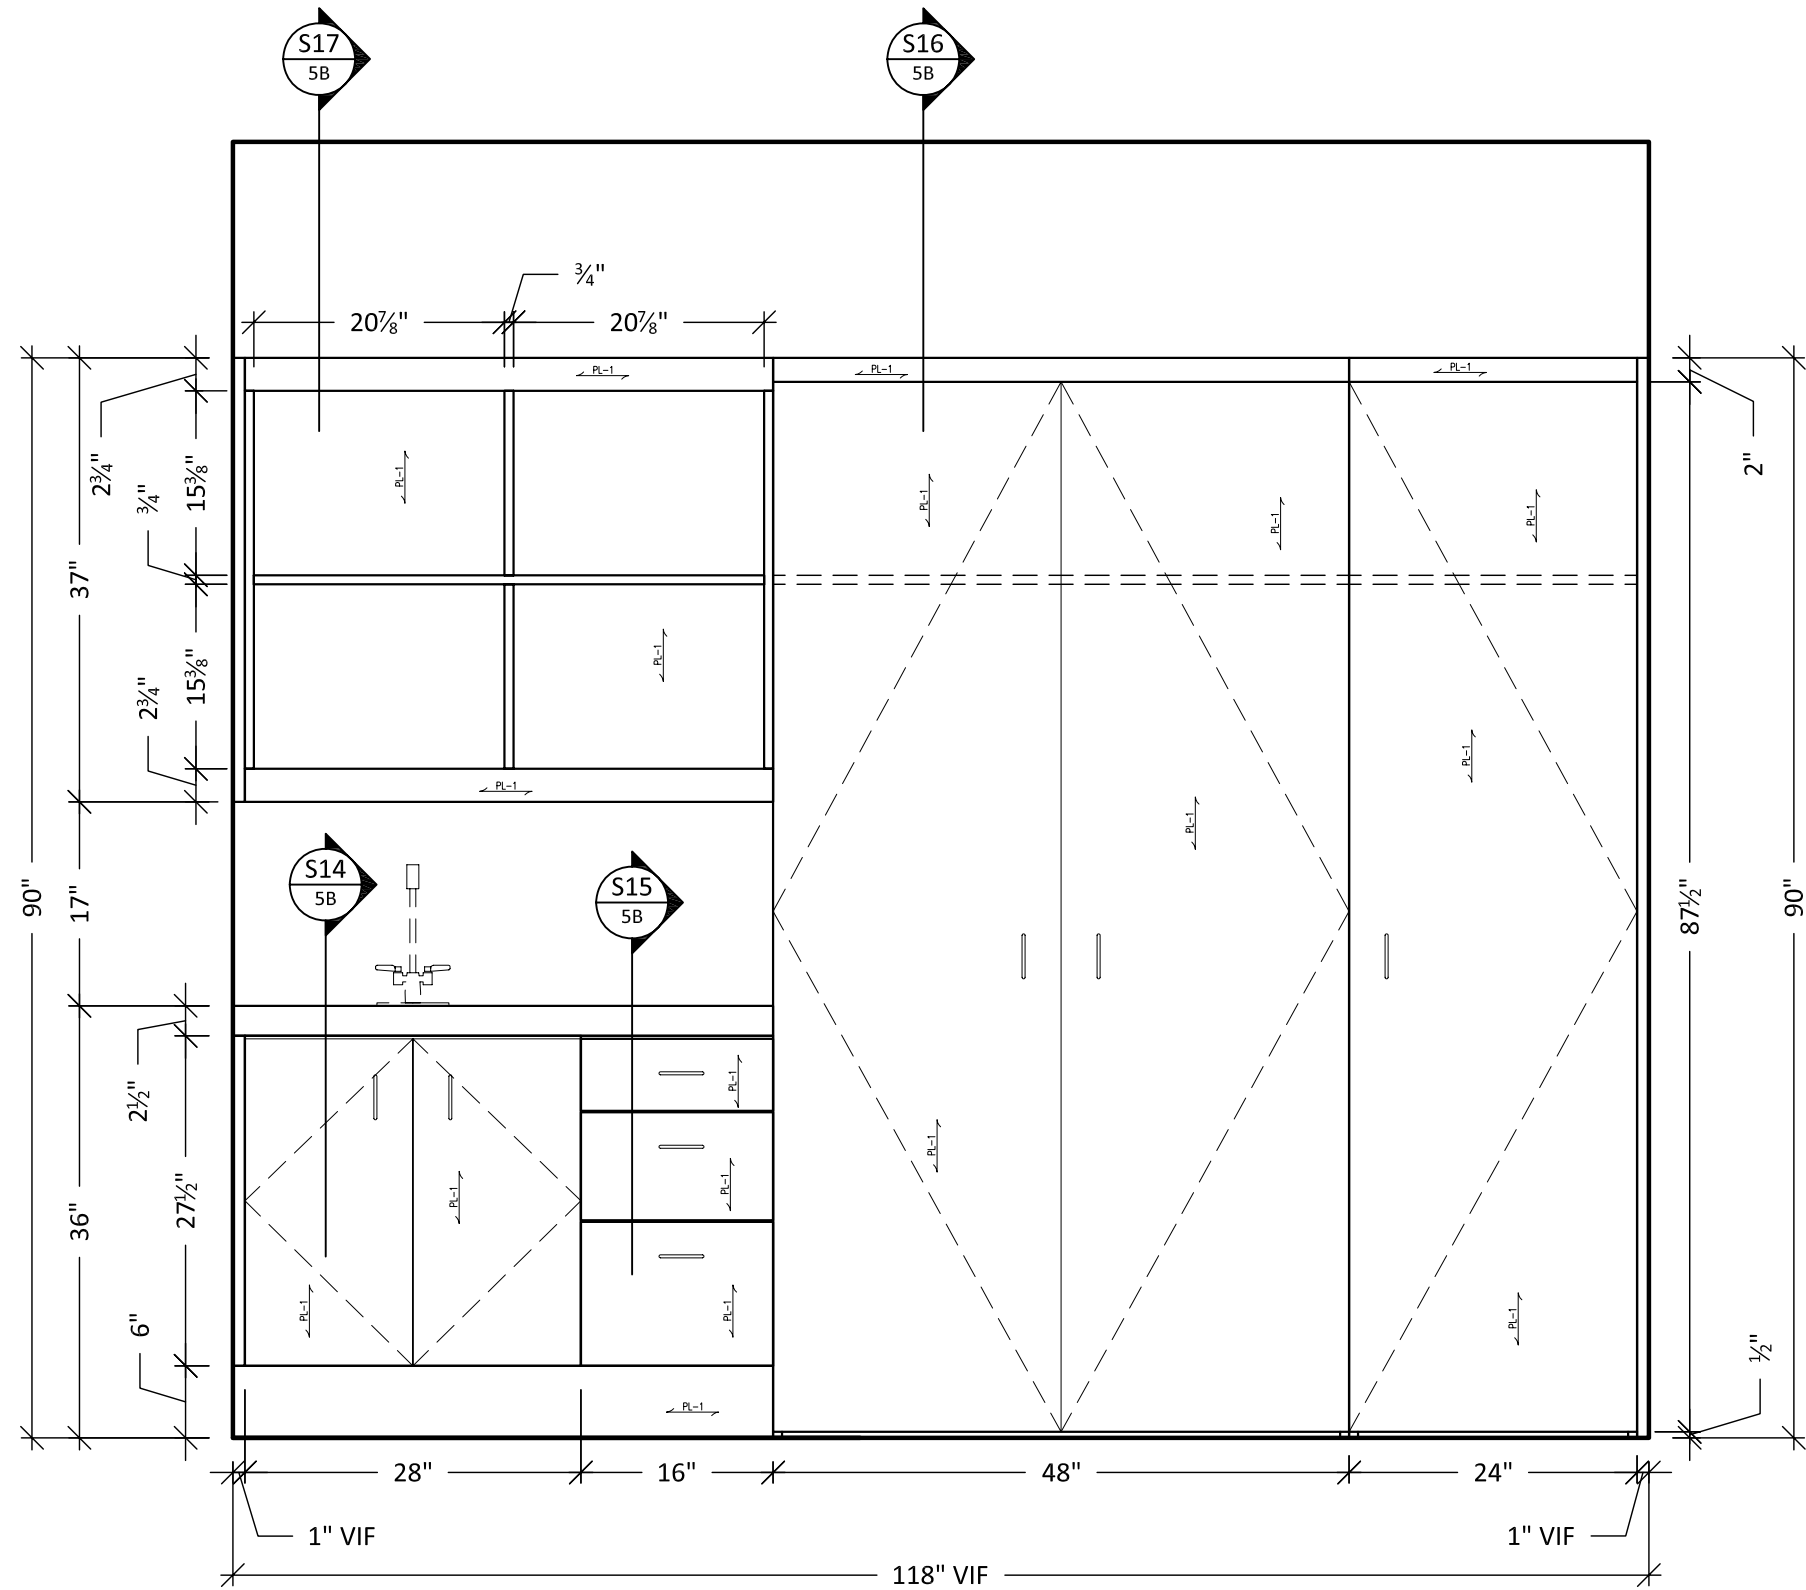

J ELEVATION
SCALE: 3/4" = 1'-0"

SHOP NOTES:

PL-1: WILSONART #7213-60
"IVORYWOOD"

GL-3:
3/4" TEMPERED GLASS
BACK SIDE SANDBLASTED
PENCIL EDGE DETAIL

MTL-1: CHEMETAL #812
"SATIN SMOKED CHROME"
WITH PHENOLIC BACK


MTL-2: STANDOFF
POLISHED CHROME
3/8" Ø x 3/4" HIGH
WITH CAP

STN-1: STONE
ABALONE QUARTZ 303

SFIN-2: EDELMAN LEATHER
"PEWTER RH63"
STYLE-ROYAL HIDE
FULL ANILINE COWHIDE

HDW-4: HAFELE #103.01.310
BLACK NICKEL PLATED
110mm x 30mm

HDW-5: HAFELE #100.07.402
CHROME MATE FINISH
167mm x 30mm

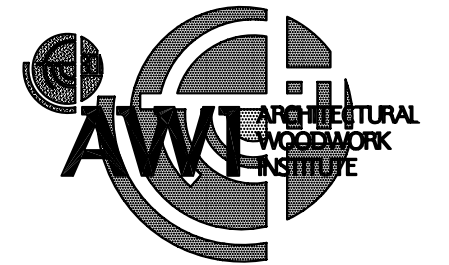

Drawn by: Neno K.

NO.	REVISION/ REASON	DATE

xxxxxxxxxxxxxxxxx will not be liable
for any errors occurring to other trades
through the use of these schedules,
detailed drawings, or dimensions.
All dimensions to be verified in field
prior to fabrication.

Architect:
XXXXXXXXXXXXXXXX





Contractor:
XXXXXXXXXXXXXXXXXXXXXXXX

Project name and address:
ABBAY SPA & RESORT
289 FONTANA BLVD.
FONTANA, WI 53125

Project:
ABBAY FONTANA SPA

Date: 4-21-08

Job #: LOP027

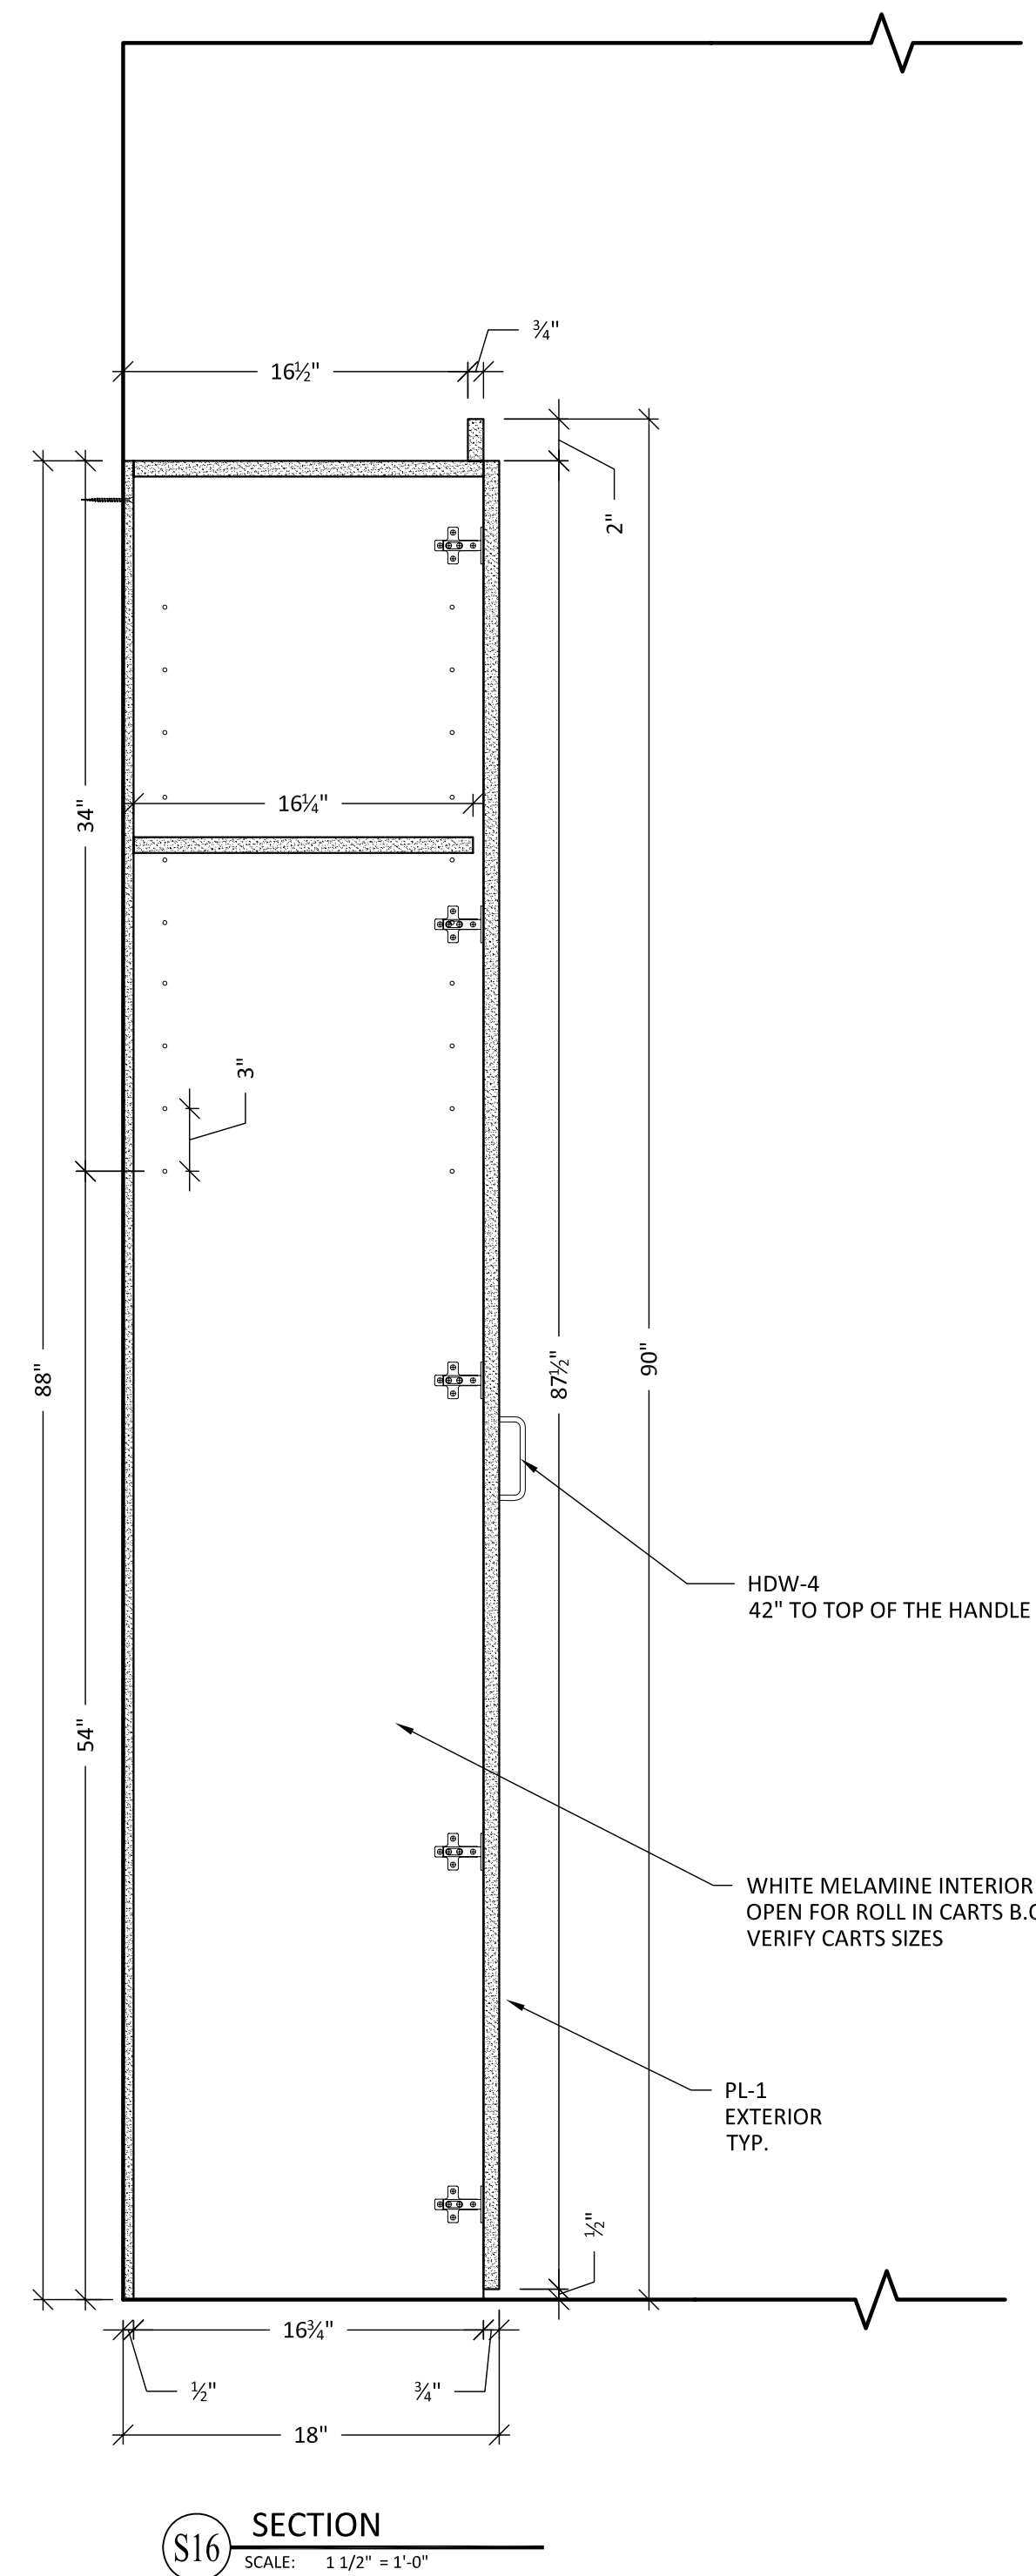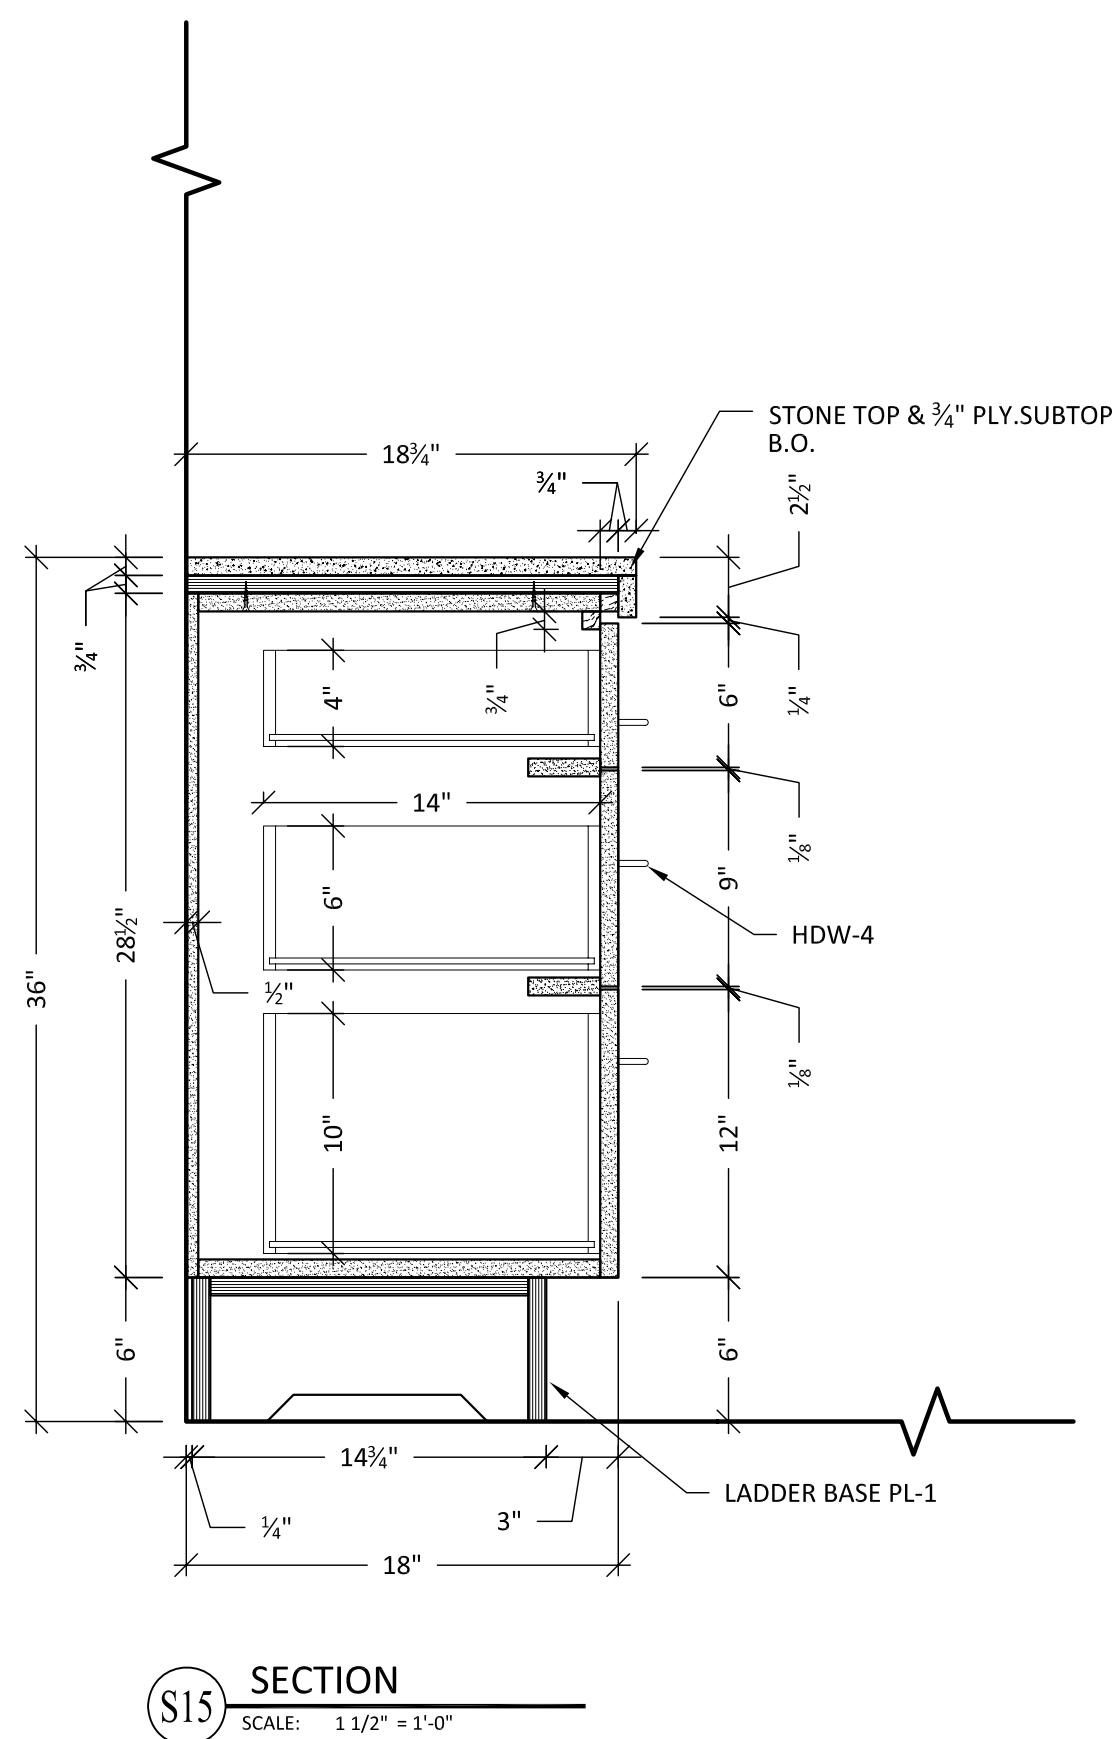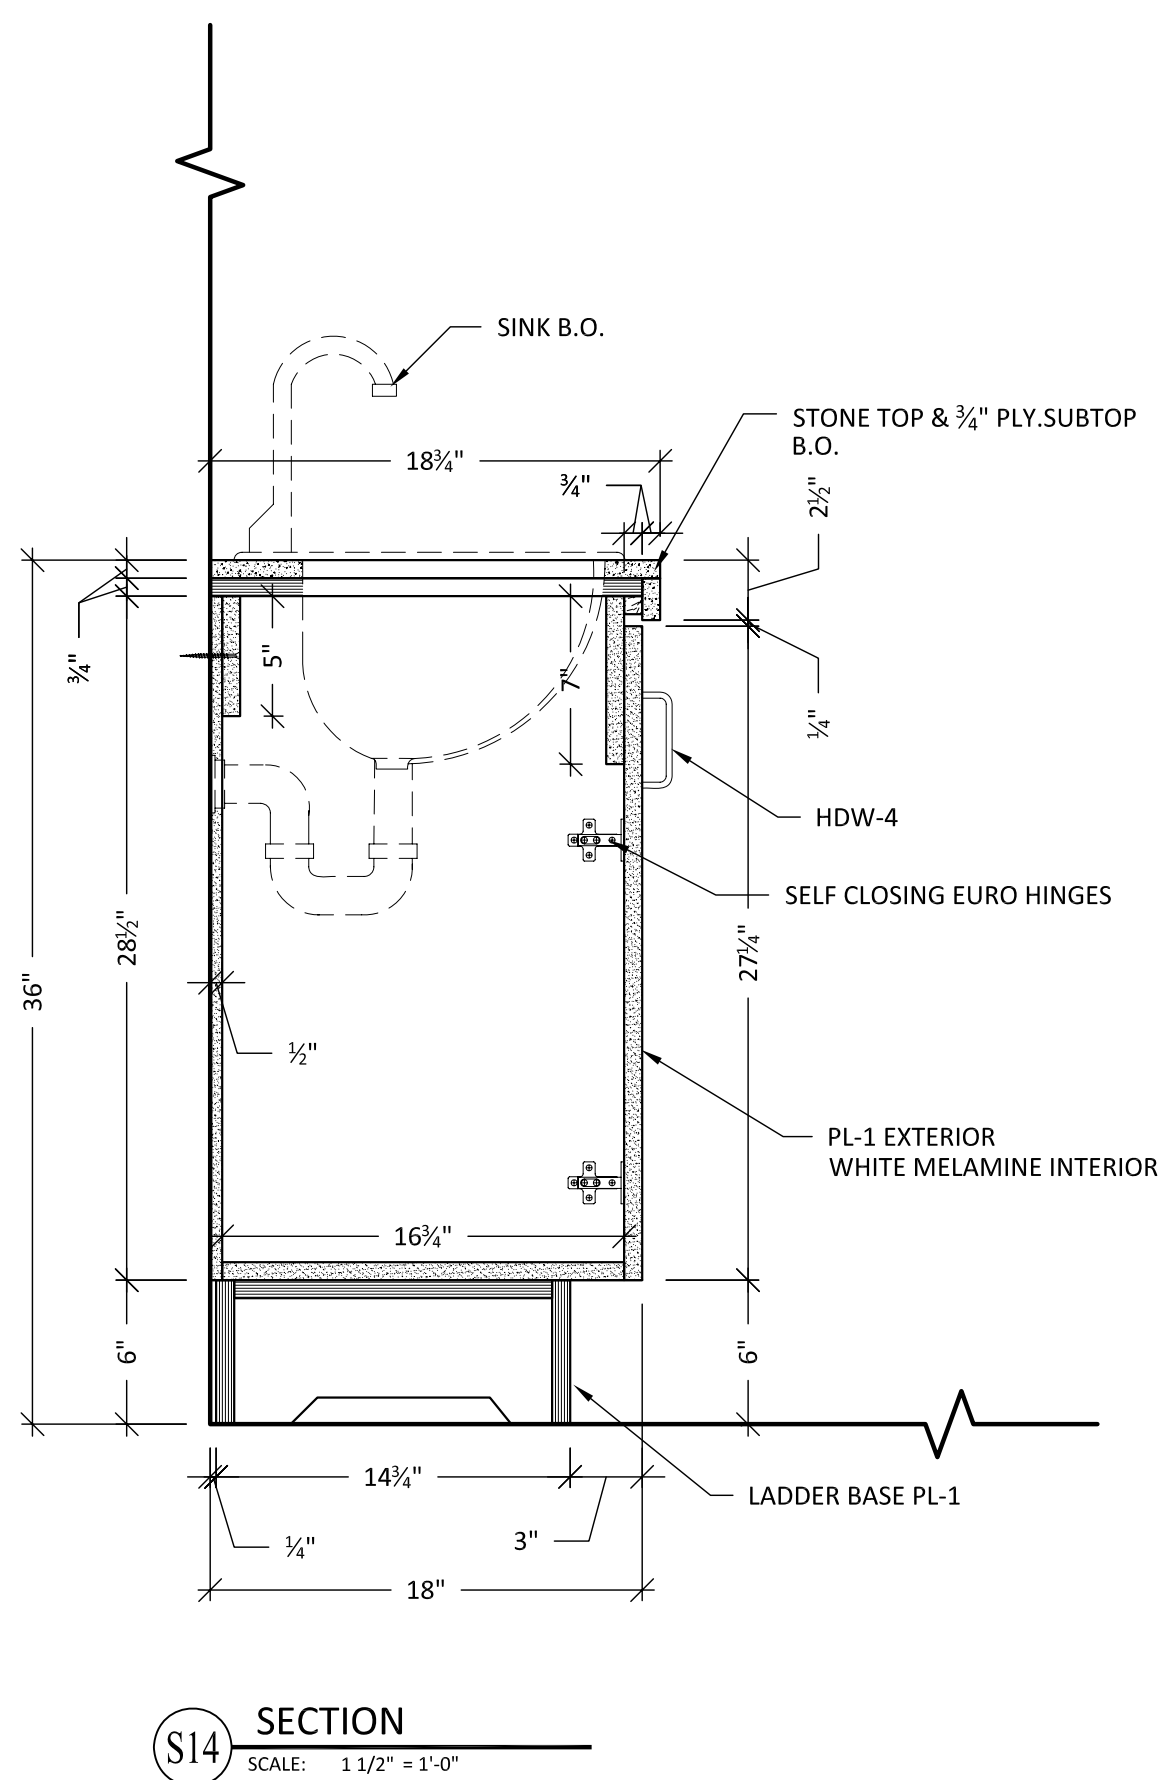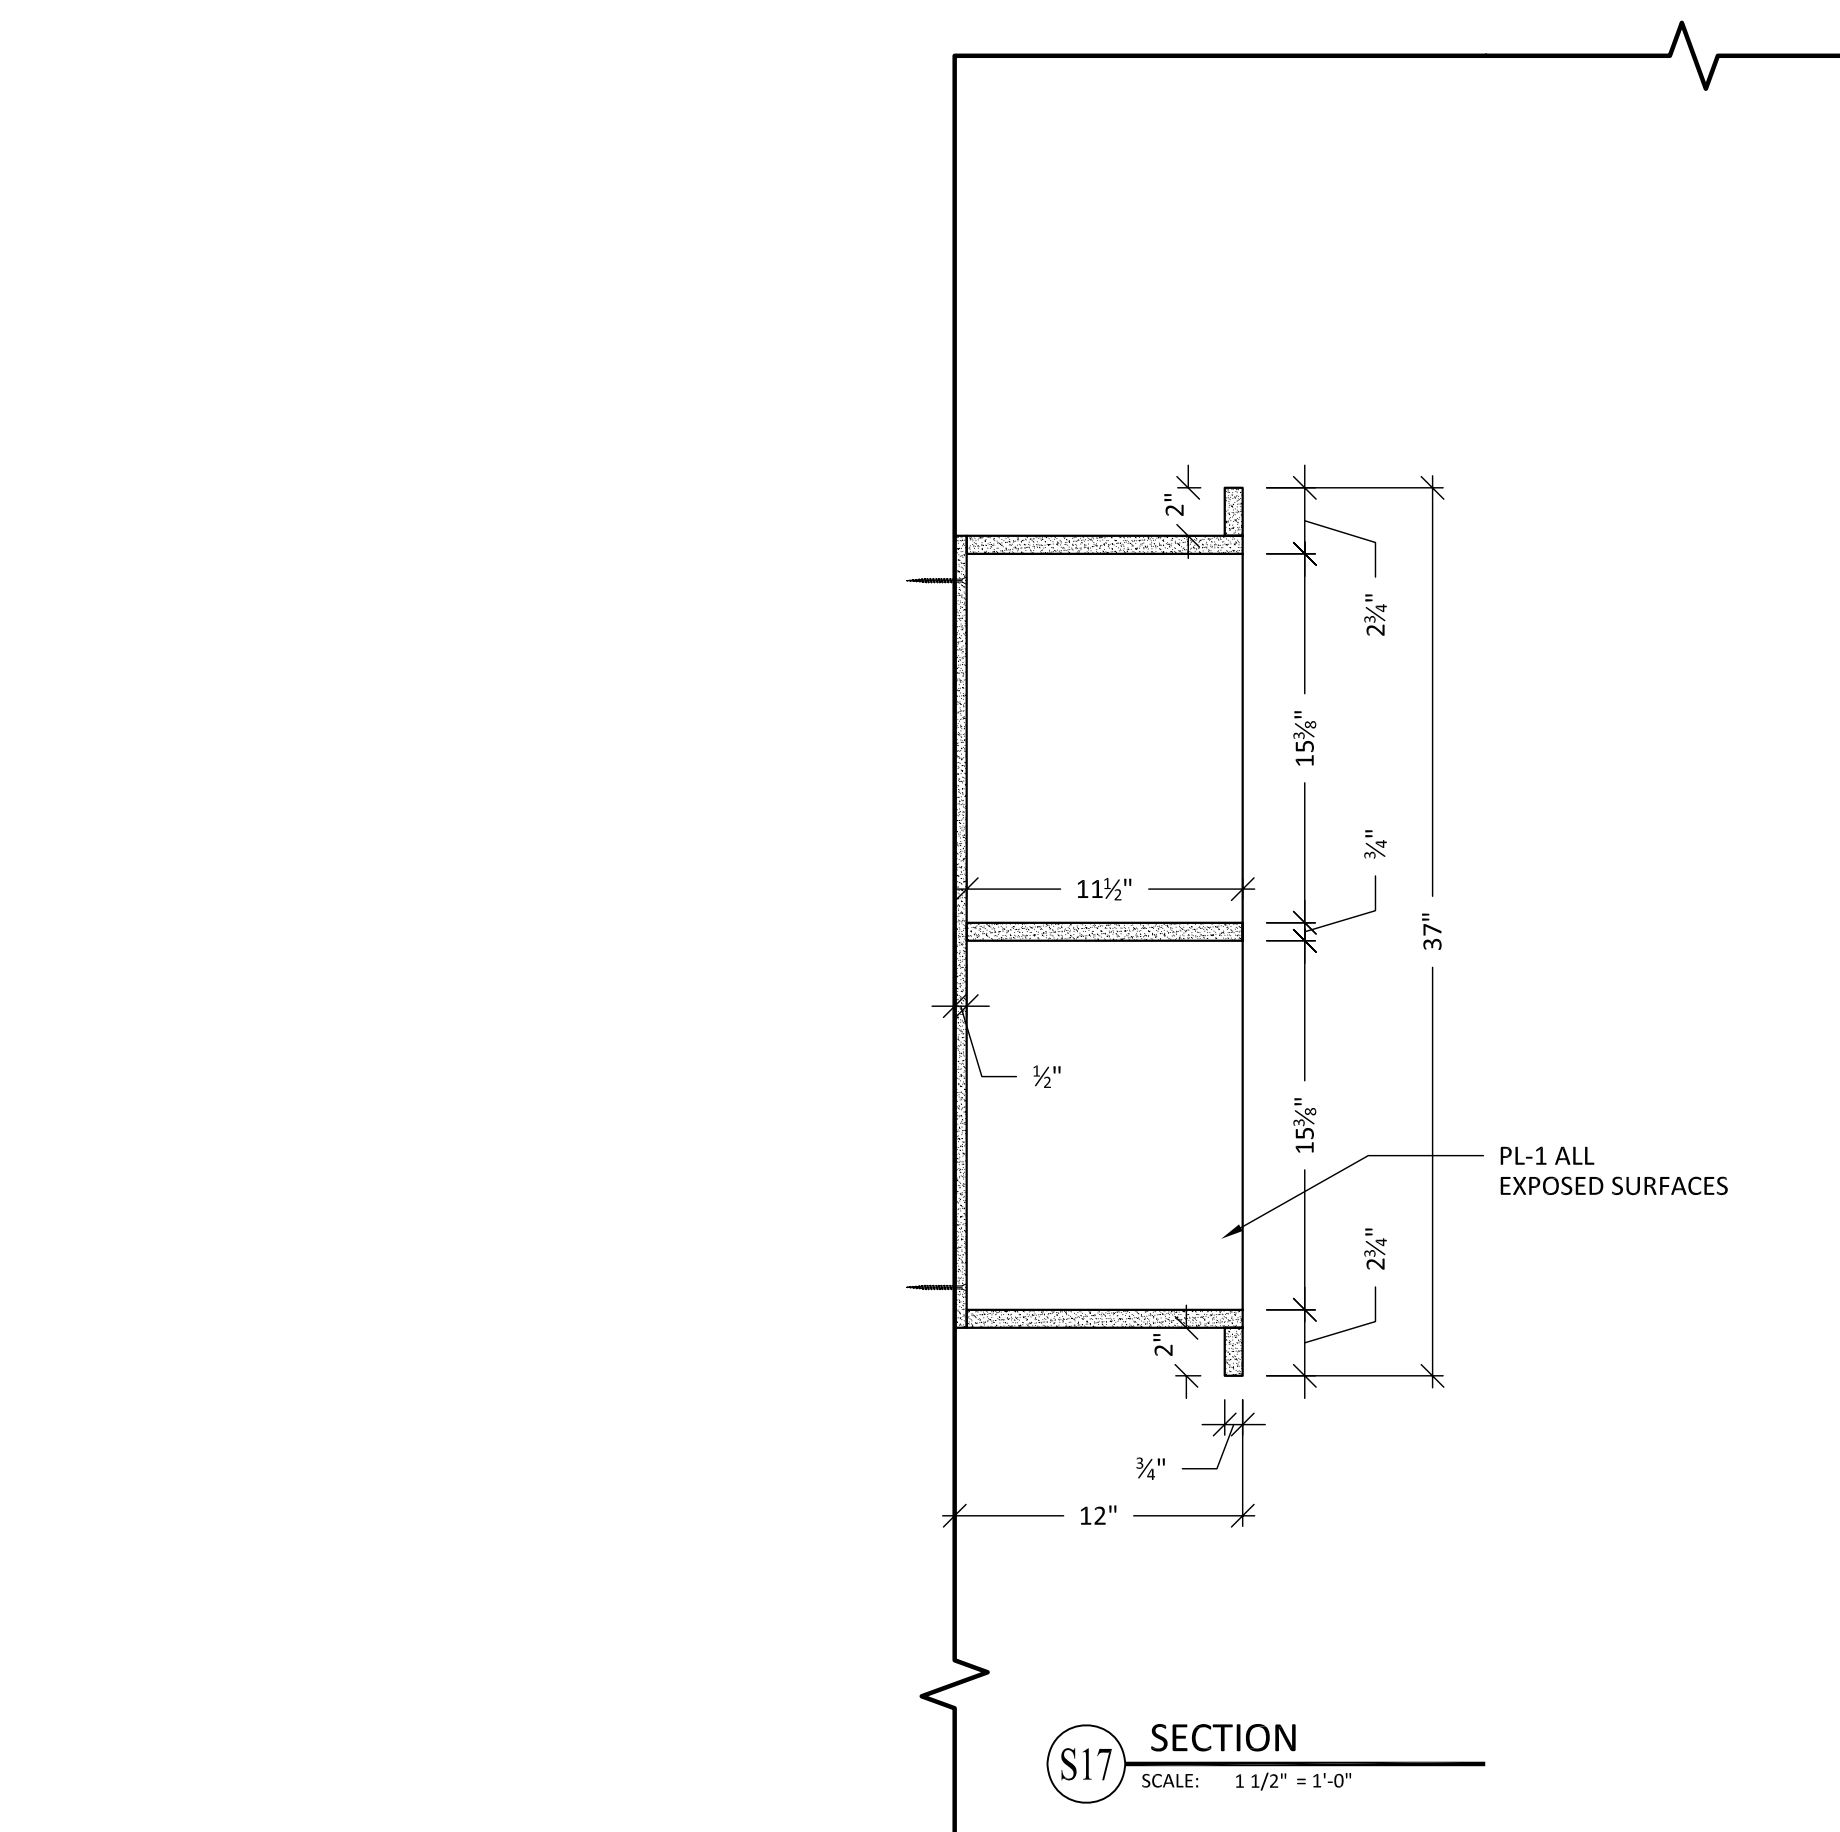

SHOP NOTES:

PL-1: WILSONART #7213-60
"IVORYWOOD"

GL-3:
3/4" TEMPERED GLASS
BACK SIDE SANDBLASTED
PENCIL EDGE DETAIL

MTL-1: CHEMETAL #812
"SATIN SMOKED CHROME"
WITH PHENOLIC BACK

MTL-2: STANDOFF
POLISHED CHROME
3/8" Ø x 3/4" HIGH
WITH CAP

STN-1: STONE
ABALONE QUARTZ 303

SFIN-2: EDELMAN LEATHER
"PEWTER RH63"
STYLE-ROYAL HIDE
FULL ANILINE COWHIDE

HDW-4: HAFELE #103.01.310
BLACK NICKEL PLATED
110mm x 30mm

HDW-5: HAFELE #100.07.402
CHROME MATE FINISH
167mm x 30mm



Drawn by: Neno K.

NO.	REVISION/ REASON	DATE

xxxxxxxxxxxxxxxxxxxx will not be liable
for any errors occurring to other trades
through the use of these schedules,
detailed drawings, or dimensions.
All dimensions to be verified in field
prior to fabrication.

Architect:
XXXXXXXXXXXXXXXXXXXX

Contractor:
XXXXXXXXXXXXXXXXXXXX


Project name and address:
ABBAY SPA & RESORT
289 FONTANA BLVD.
FONTANA, WI 53125

Project:
ABBAY FONTANA SPA


Date:
4-21-08

Job #:
LOP027


5B

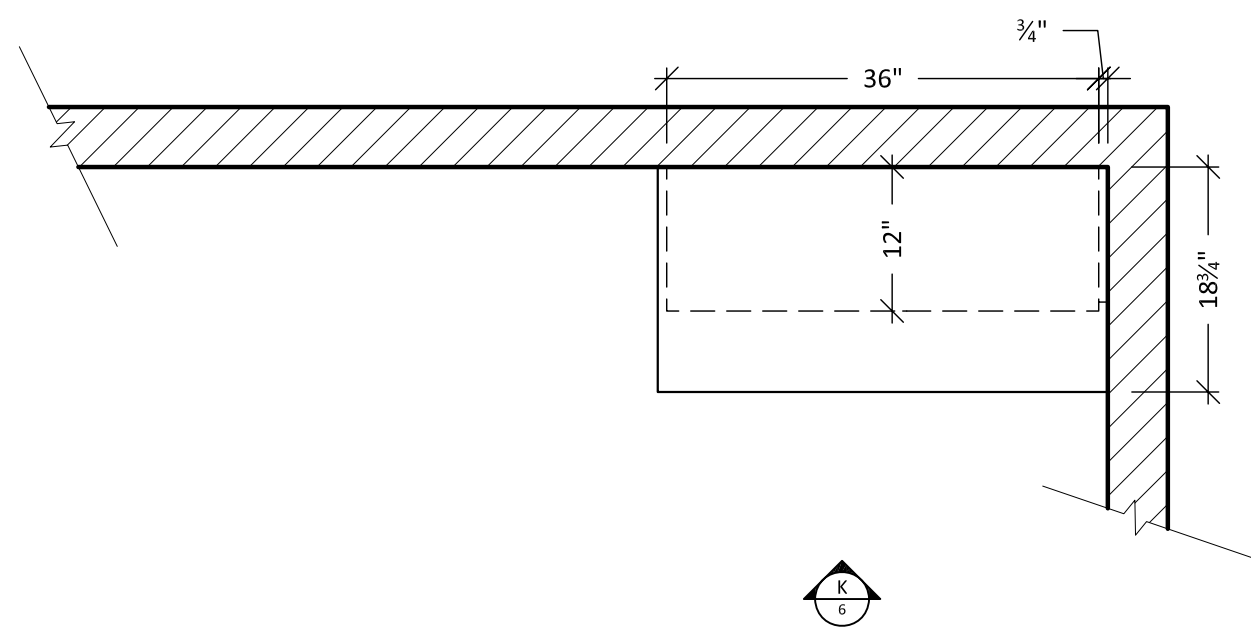


9 PLAN -TREATMENT RM. #8
SCALE: 3/4" = 1'-0" ARCH. REF: A1

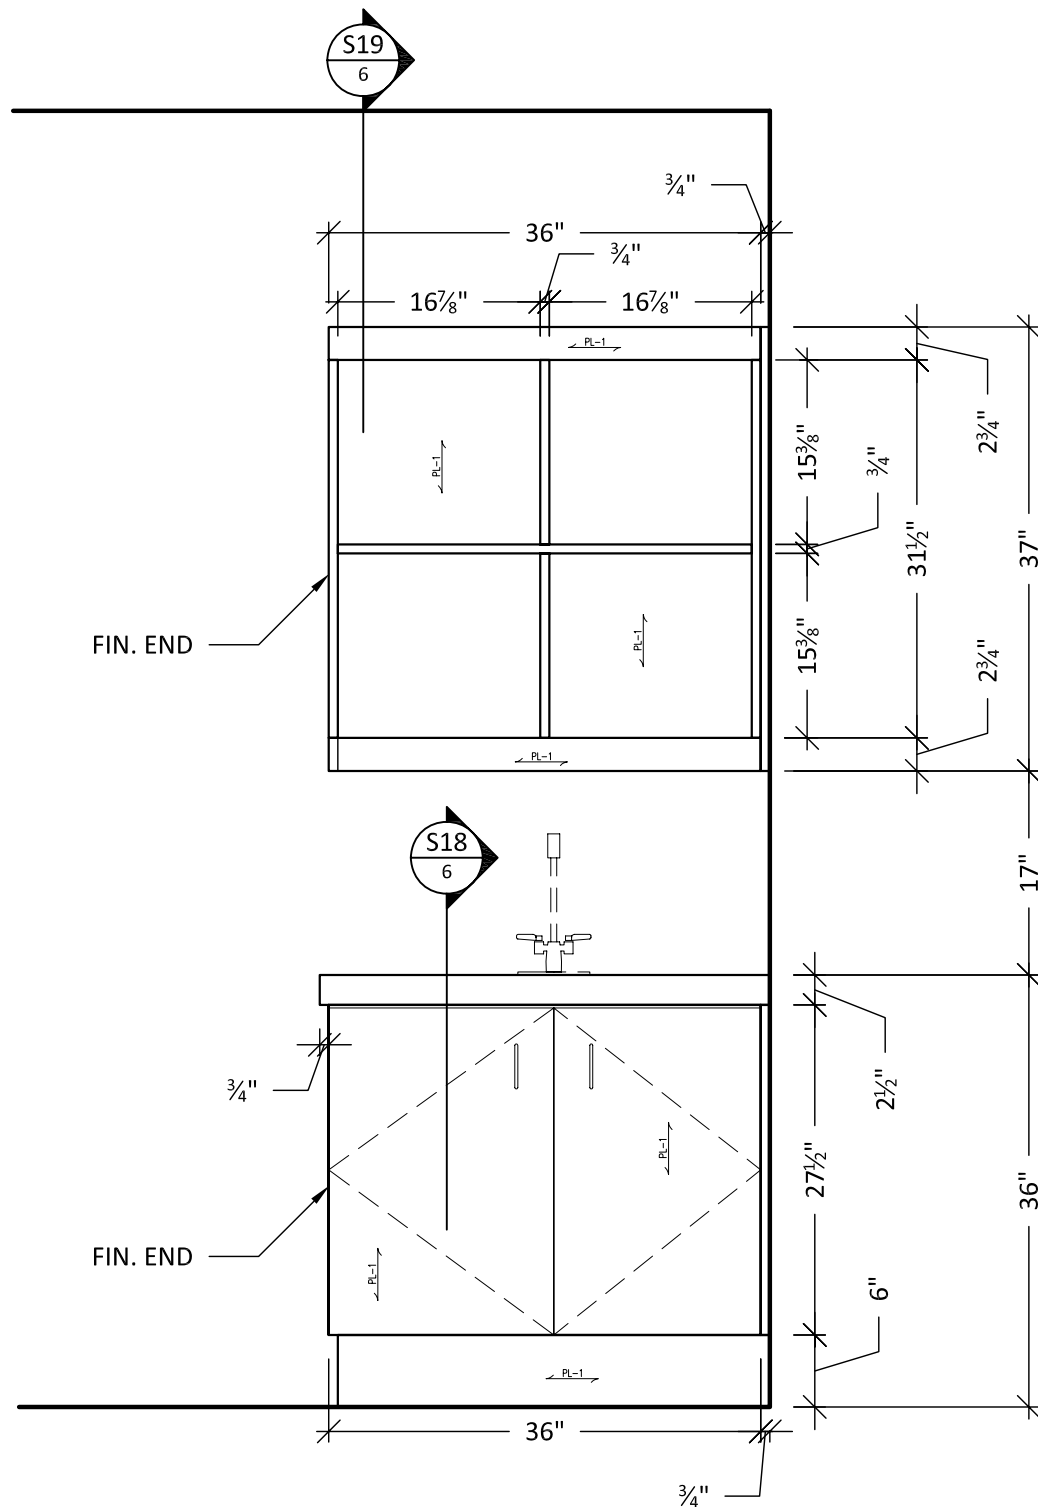

K ELEVATION
SCALE: 3/4" = 1'-0"

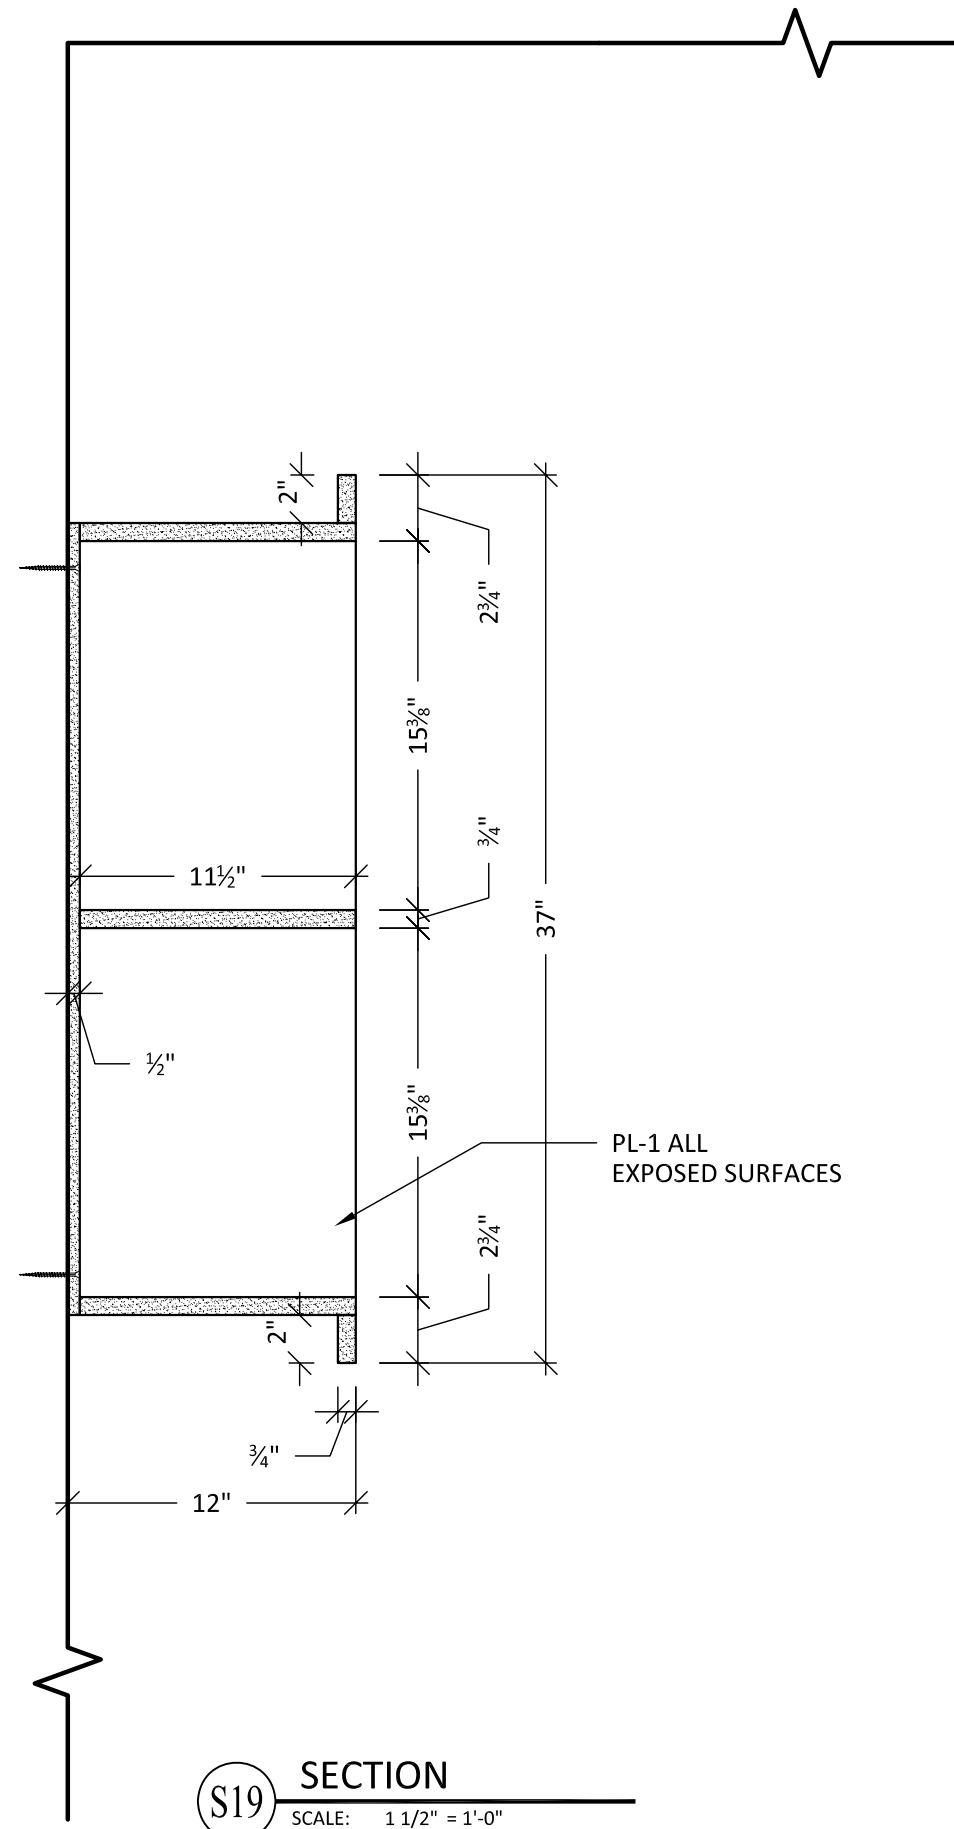

S19 SECTION
SCALE: 1 1/2" = 1'-0"

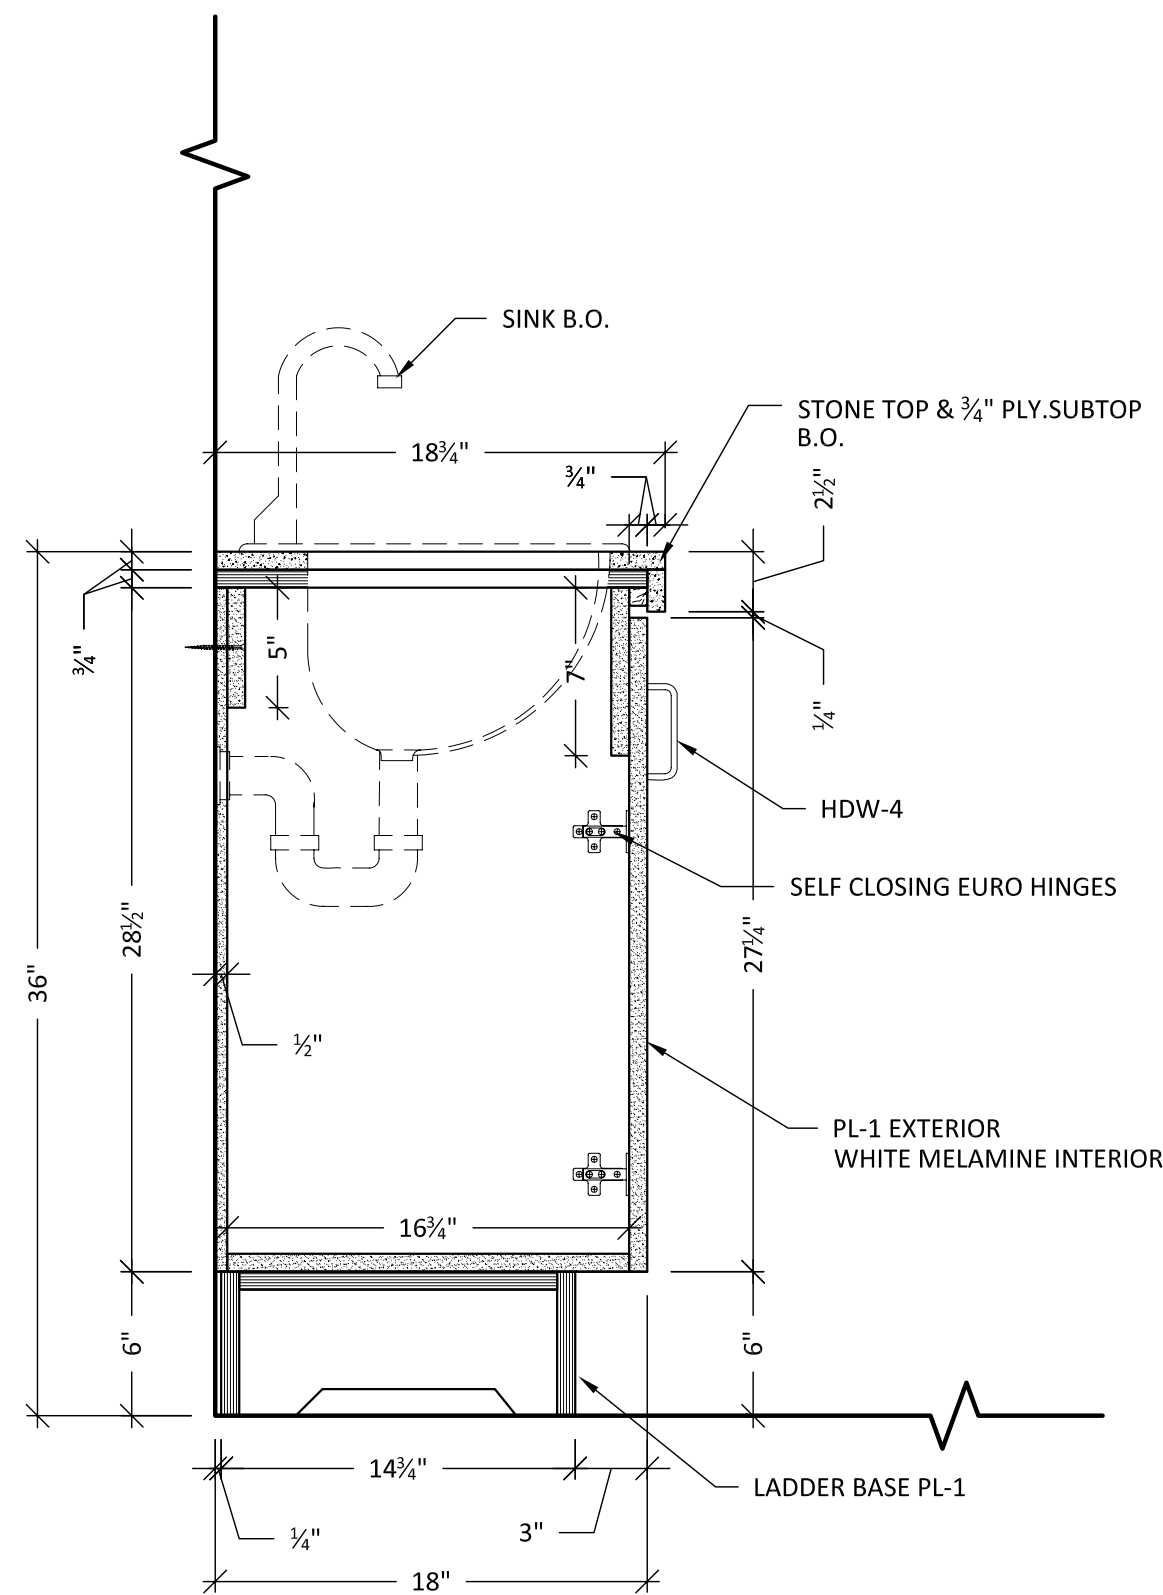

S18 SECTION
SCALE: 1 1/2" = 1'-0"

SHOP NOTES:

PL-1: WILSONART #7213-60
"IVORYWOOD"

GL-3:
3/4" TEMPERED GLASS
BACK SIDE SANDBLASTED
PENCIL EDGE DETAIL

MTL-1: CHEMETAL #812
"SATIN SMOKED CHROME"
WITH PHENOLIC BACK

MTL-2: STANDOFF
POLISHED CHROME
3/8" Ø x 3/4" HIGH
WITH CAP

STN-1: STONE
ABALONE QUARTZ 303

SFIN-2: EDELMAN LEATHER
"PEWTER RH63"
STYLE-ROYAL HIDE
FULL ANILINE COWHIDE

HDW-4: HAFELE #103.01.310
BLACK NICKEL PLATED
110mm x 30mm

HDW-5: HAFELE #100.07.402
CHROME MATE FINISH
167mm x 30mm



Drawn by: Neno K.

NO.	REVISION/ REASON	DATE

xxxxxxxxxxxxxxxxx will not be liable
for any errors occurring to other trades
through the use of these schedules,
detailed drawings, or dimensions.
All dimensions to be verified in field
prior to fabrication.

Architect:
XXXXXXXXXXXXXXXX


Contractor:
XXXXXXXXXXXXXXXXXXXXXXXX

Project name and address:
ABBEEY SPA & RESORT
289 FONTANA BLVD.
FONTANA, WI 53125


Project:
ABBEEY FONTANA SPA

Date:
4-21-08


Job #:
LOP027

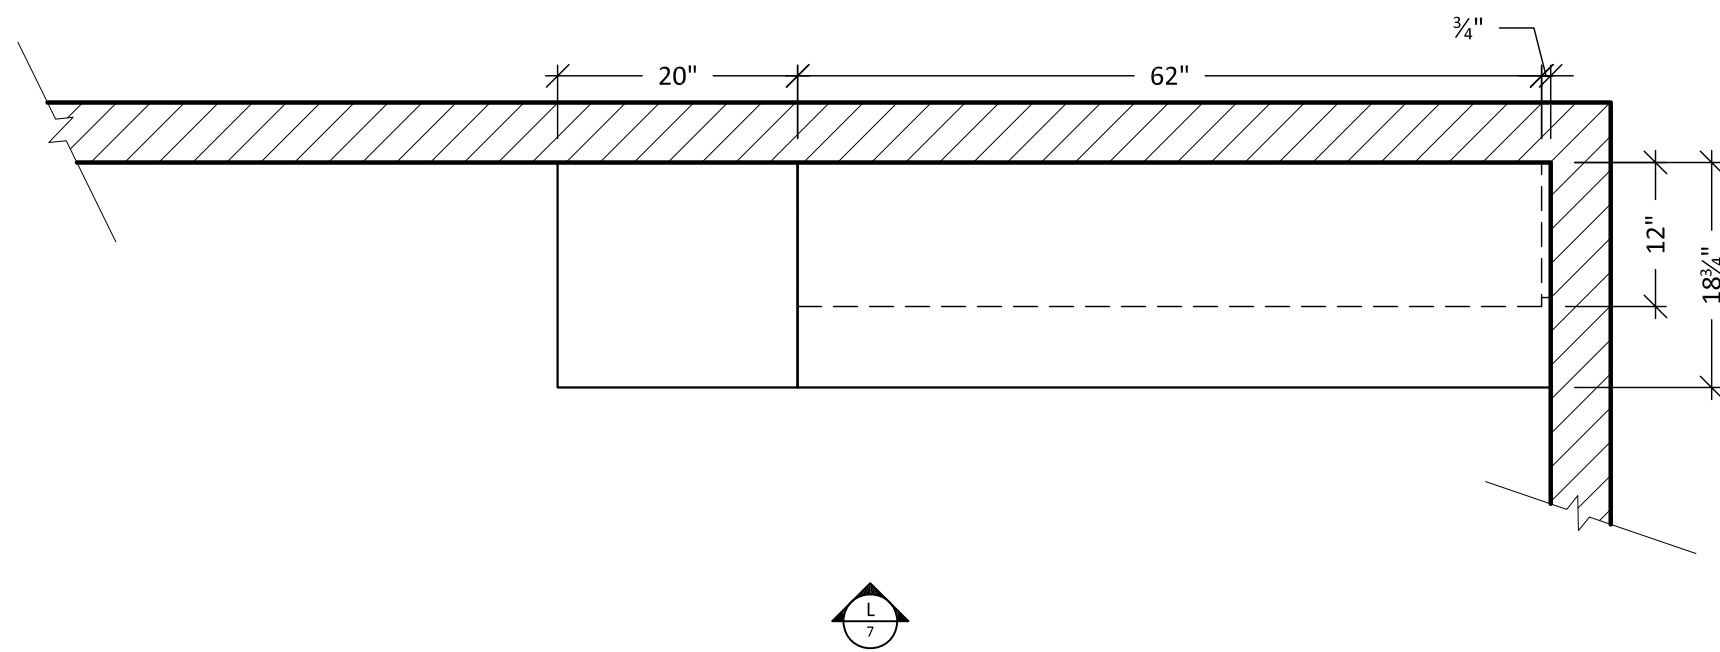


10 PLAN -TREATMENT RM. #9
SCALE: 3/4" = 1'-0" ARCH. REF: A1

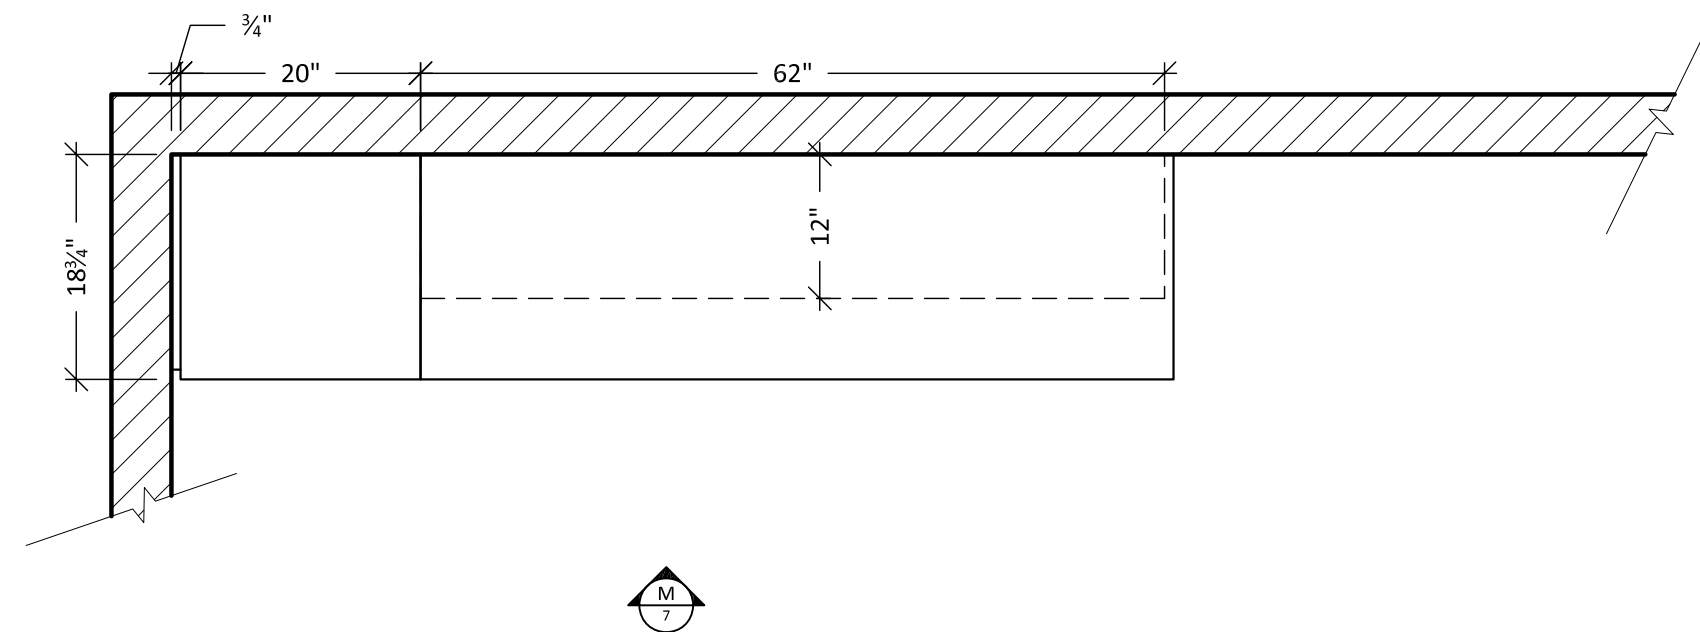

11 PLAN -TREATMENT RM. #11
SCALE: 3/4" = 1'-0" ARCH. REF: A1

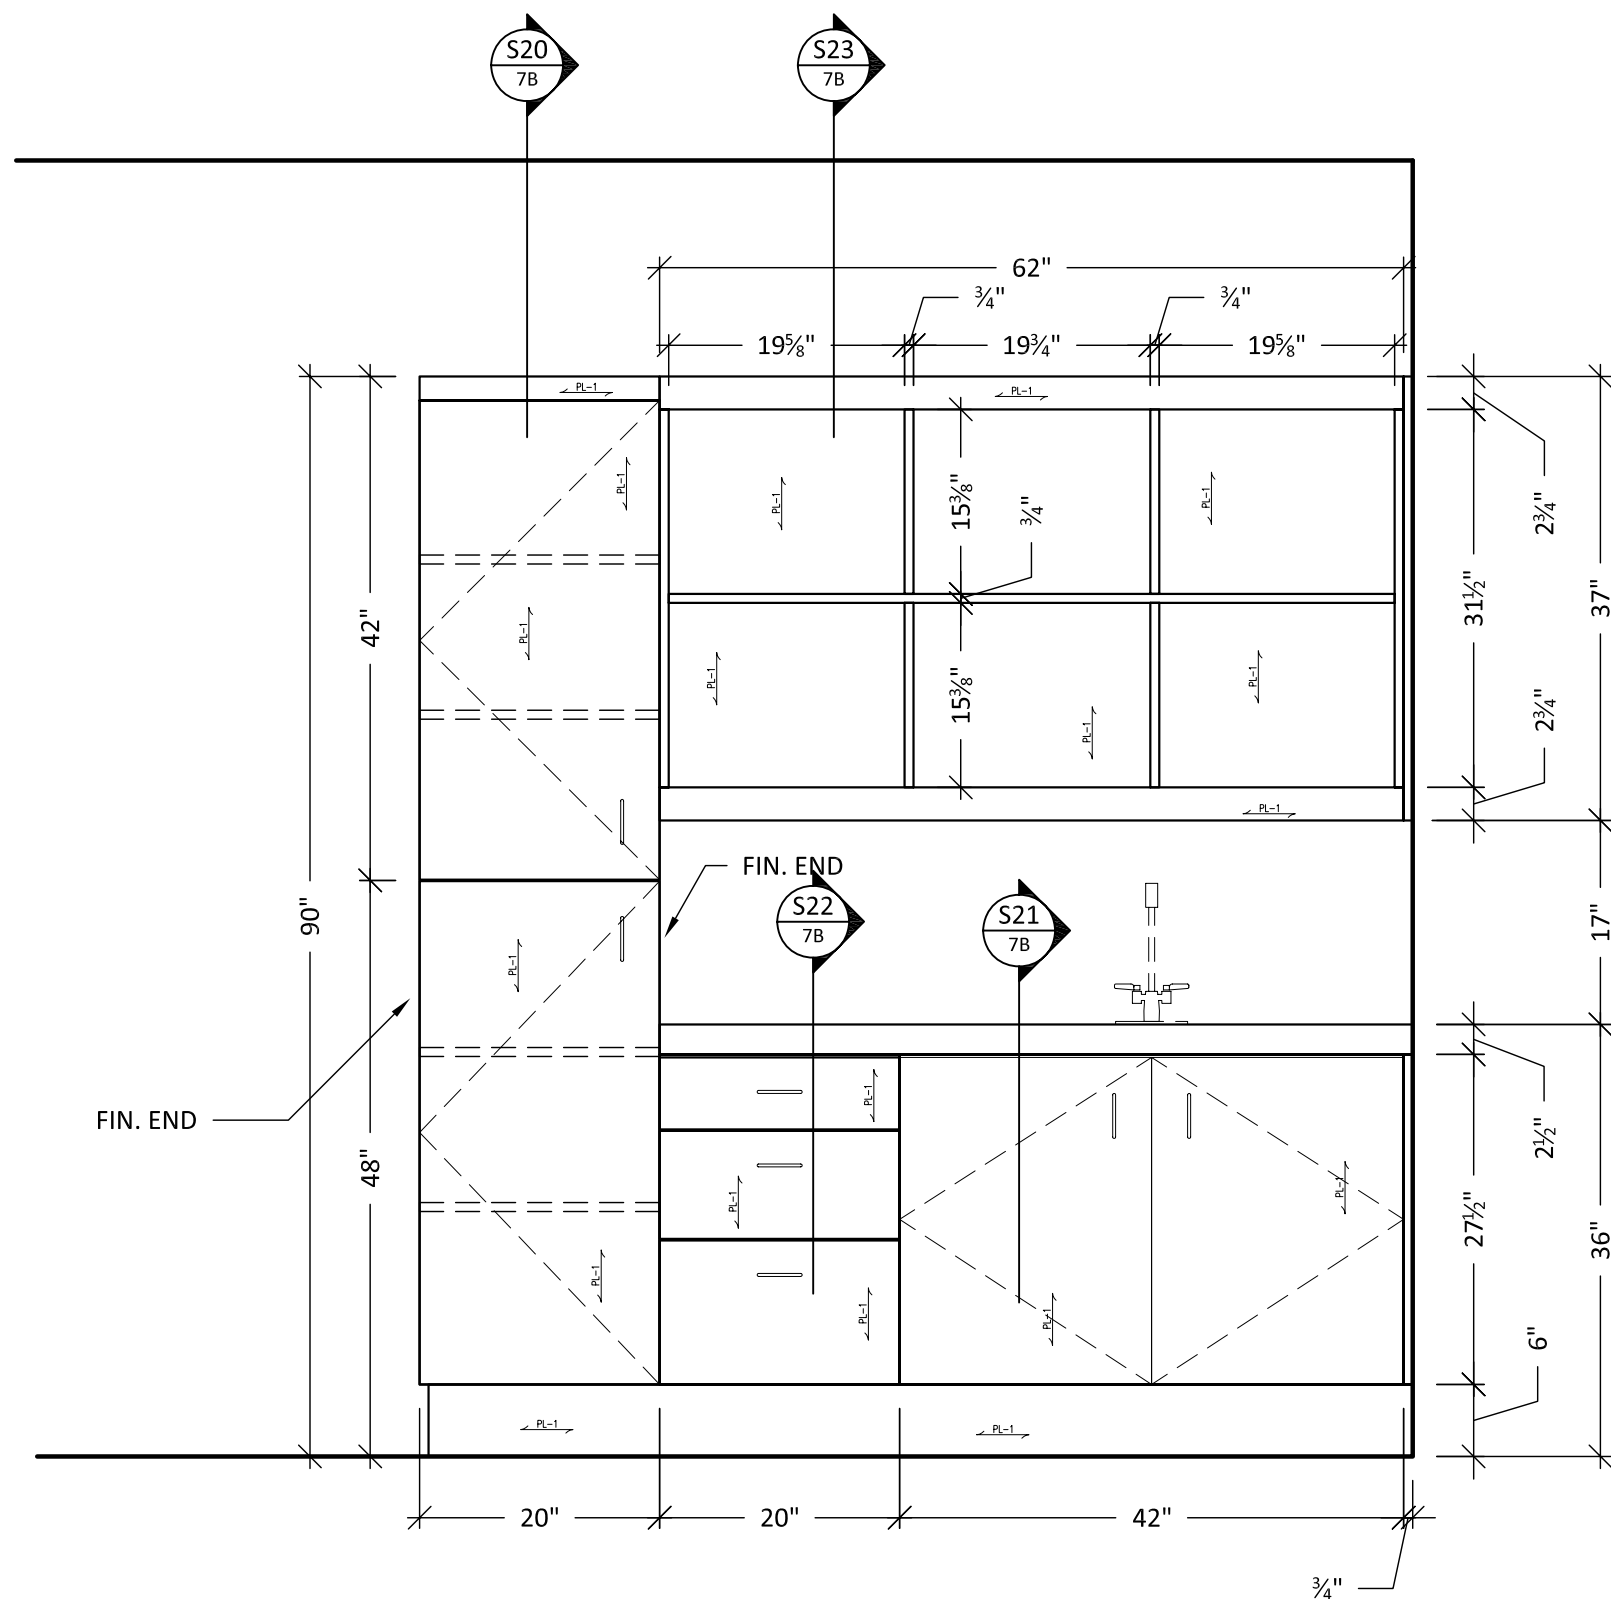

L ELEVATION
SCALE: 3/4" = 1'-0"

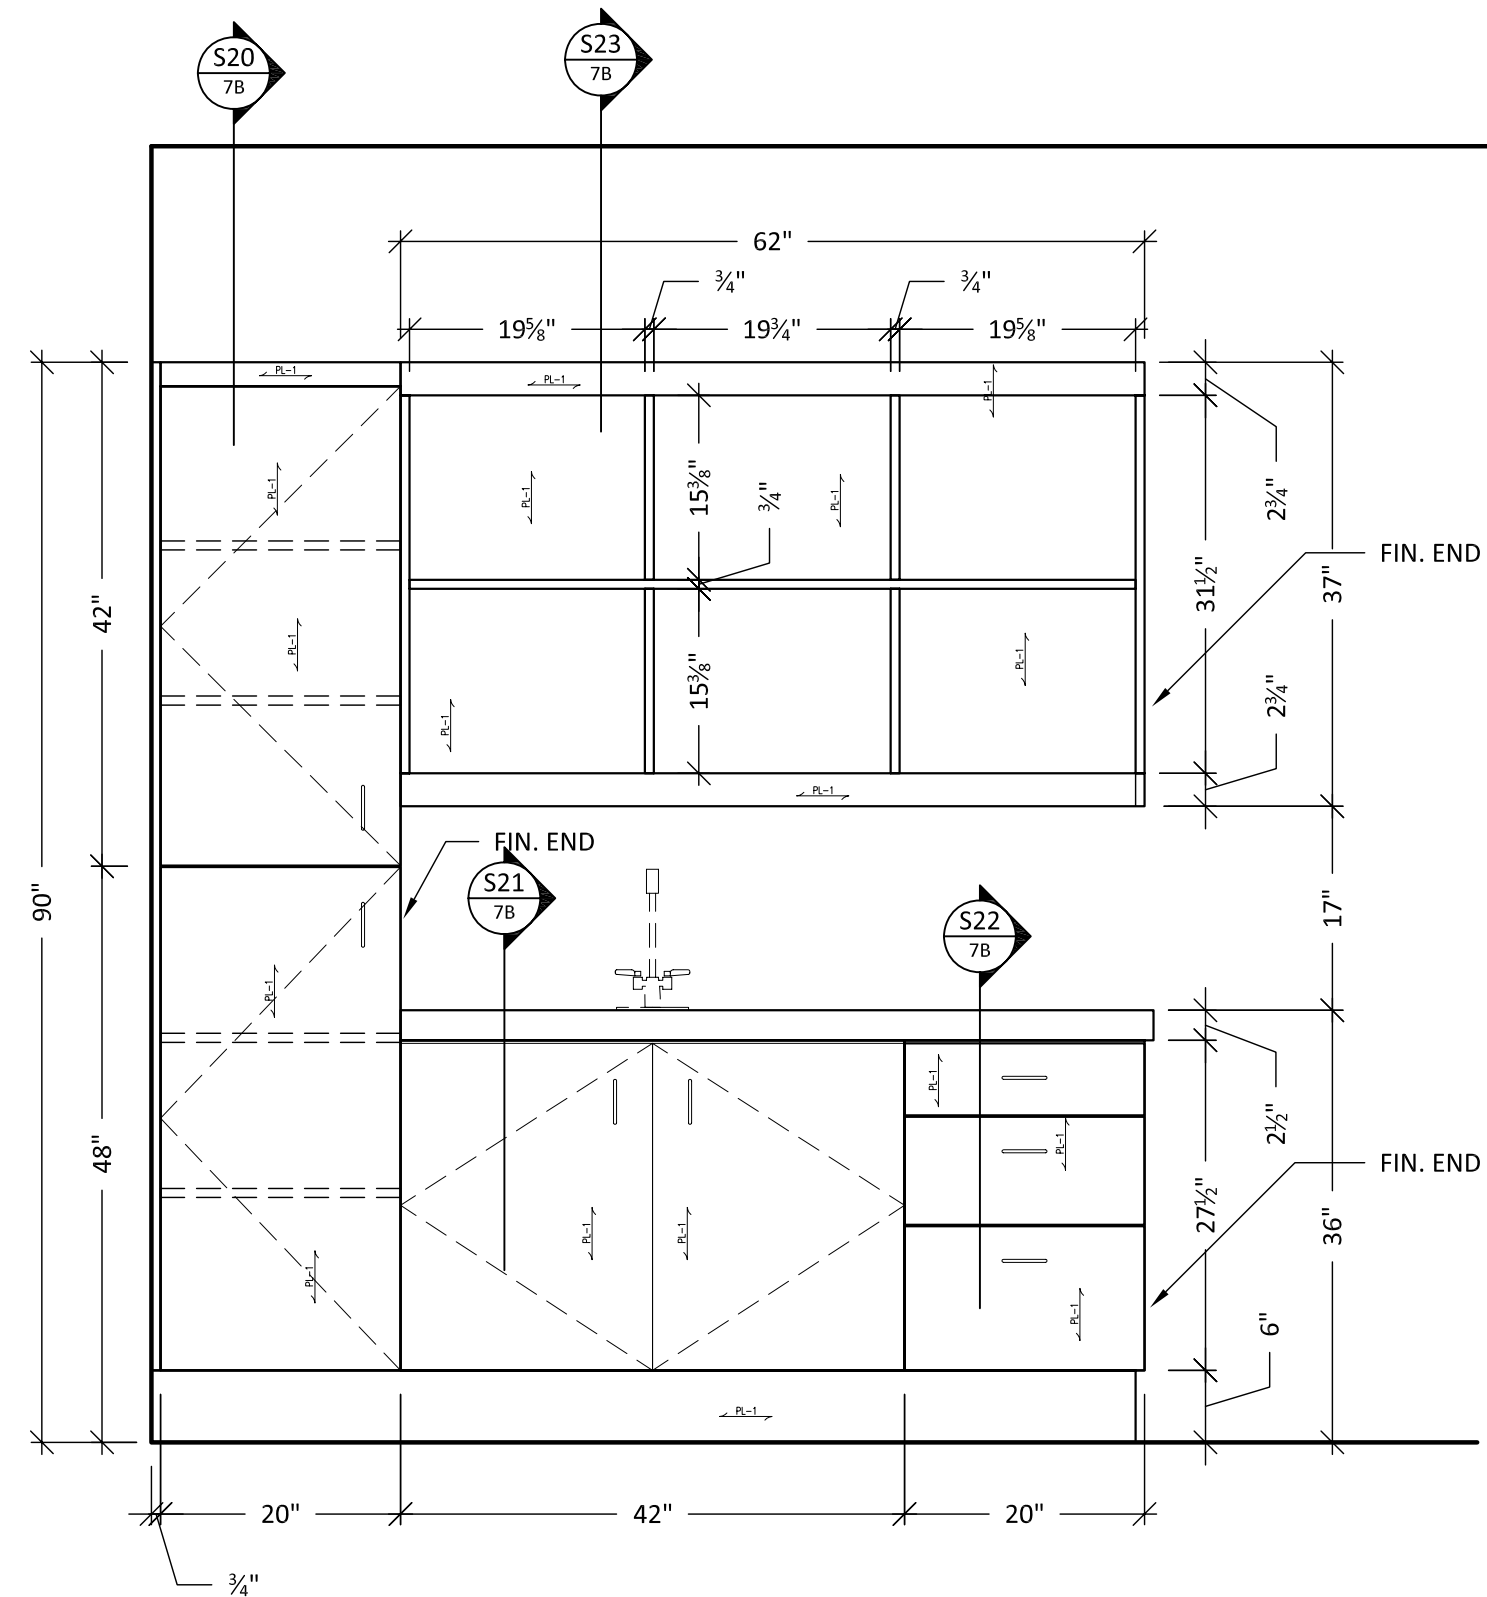

M ELEVATION
SCALE: 3/4" = 1'-0"

SHOP NOTES:

PL-1: WILSONART #7213-60
"IVORYWOOD"

GL-3:
3/4" TEMPERED GLASS
BACK SIDE SANDBLASTED
PENCIL EDGE DETAIL

MTL-1: CHEMETAL #812
"SATIN SMOKED CHROME"
WITH PHENOLIC BACK

MTL-2: STANDOFF
POLISHED CHROME
3/8" Ø x 3/4" HIGH
WITH CAP

STN-1: STONE
ABALONE QUARTZ 303

SFIN-2: EDELMAN LEATHER
"PEWTER RH63"
STYLE-ROYAL HIDE
FULL ANILINE COWHIDE

HDW-4: HAFELE #103.01.310
BLACK NICKEL PLATED
110mm x 30mm

HDW-5: HAFELE #100.07.402
CHROME MATE FINISH
167mm x 30mm



Drawn by: Neno K.

NO.	REVISION/ REASON	DATE

xxxxxxxxxxxxxxxxx will not be liable
for any errors occurring to other trades
through the use of these schedules,
detailed drawings, or dimensions.
All dimensions to be verified in field
prior to fabrication.

Architect:
XXXXXXXXXXXXXXXX





Contractor:
XXXXXXXXXXXXXXXXXXXXXXXX

Project name and address:
ABBAY SPA & RESORT
289 FONTANA BLVD.
FONTANA, WI 53125

Project:
ABBAY FONTANA SPA

Date:
4-21-08

Job #:
LOP027

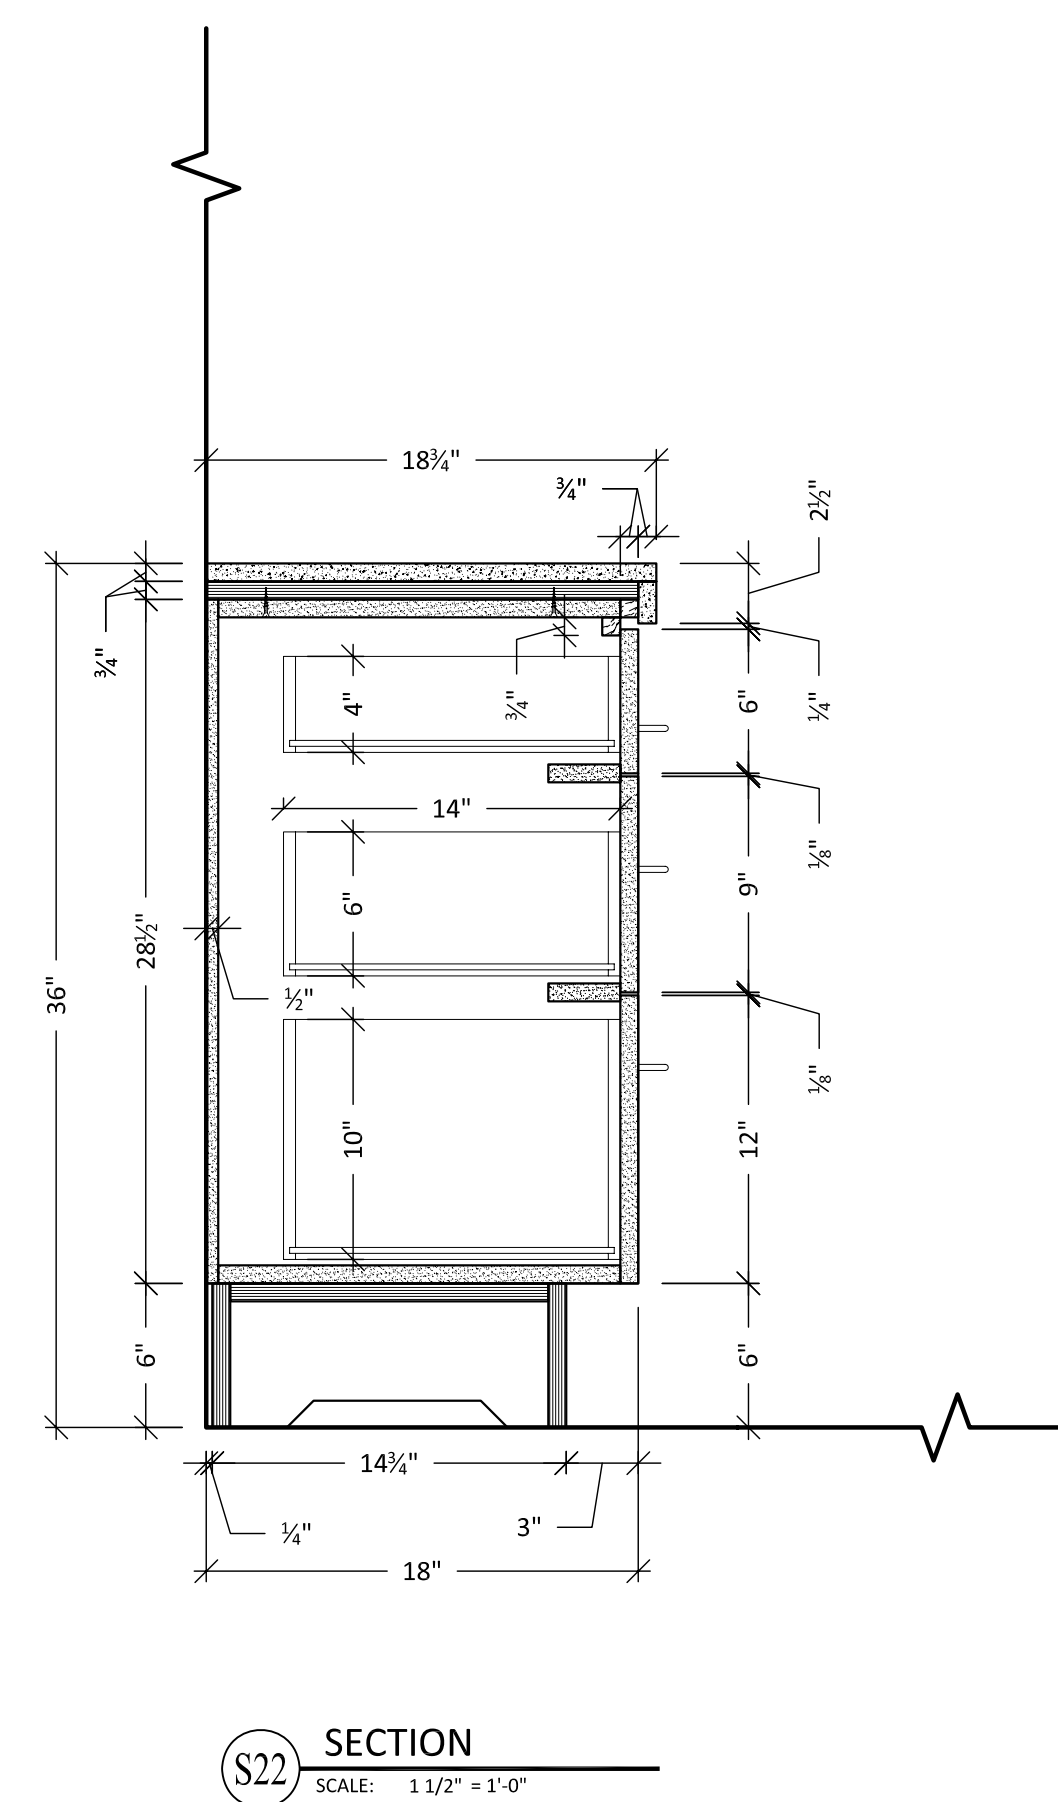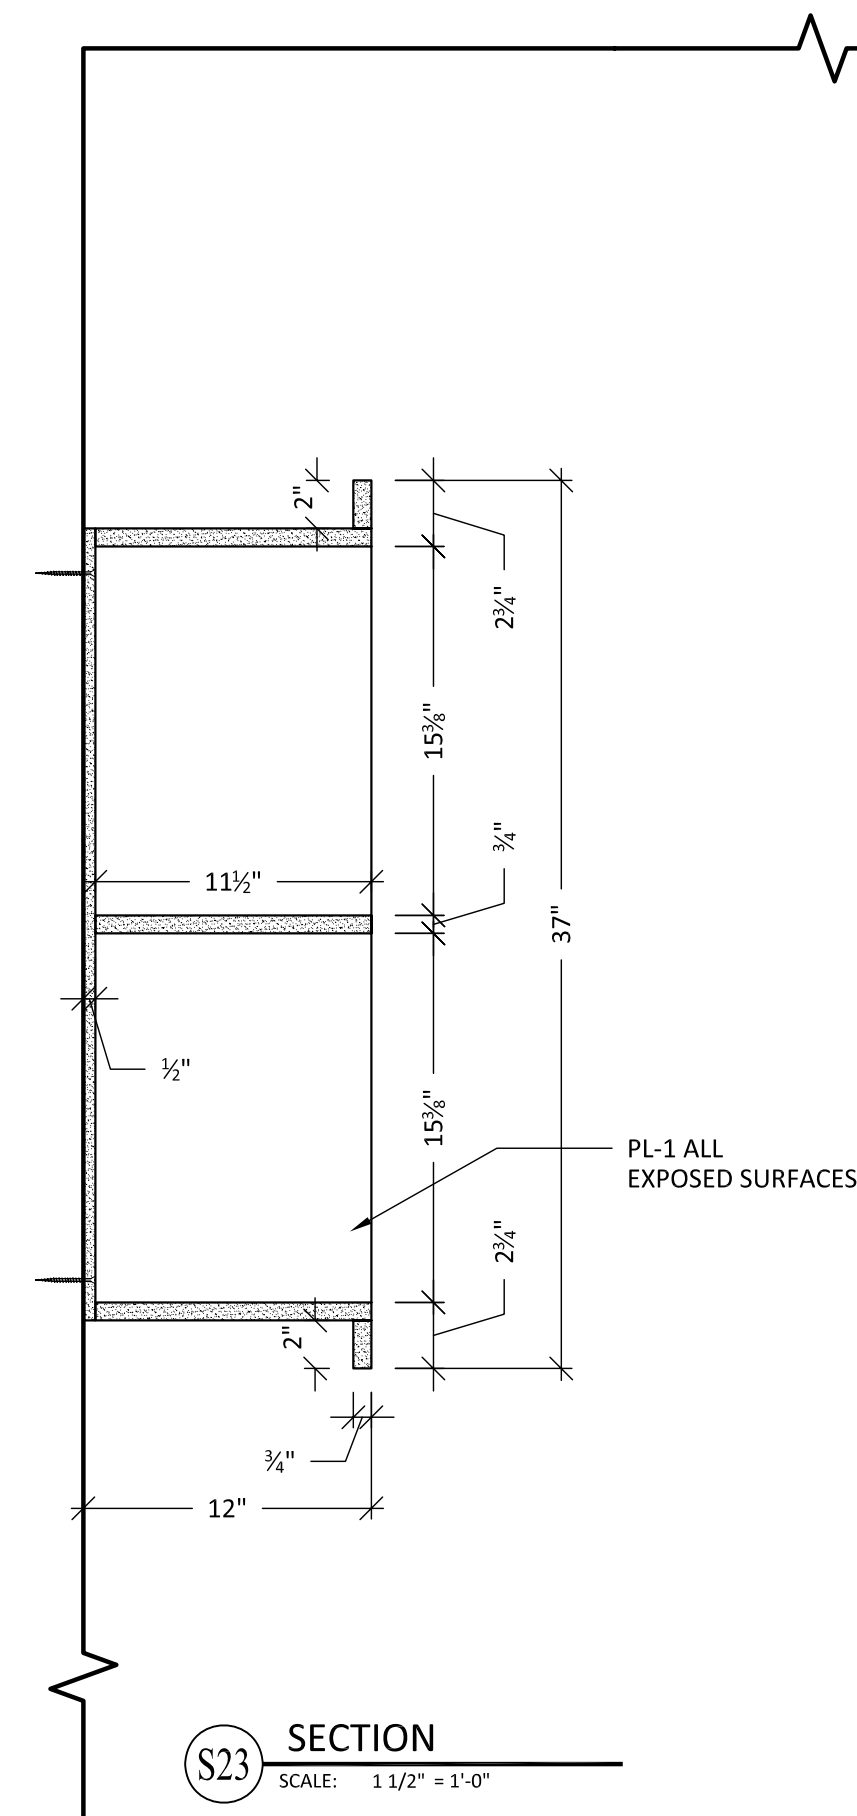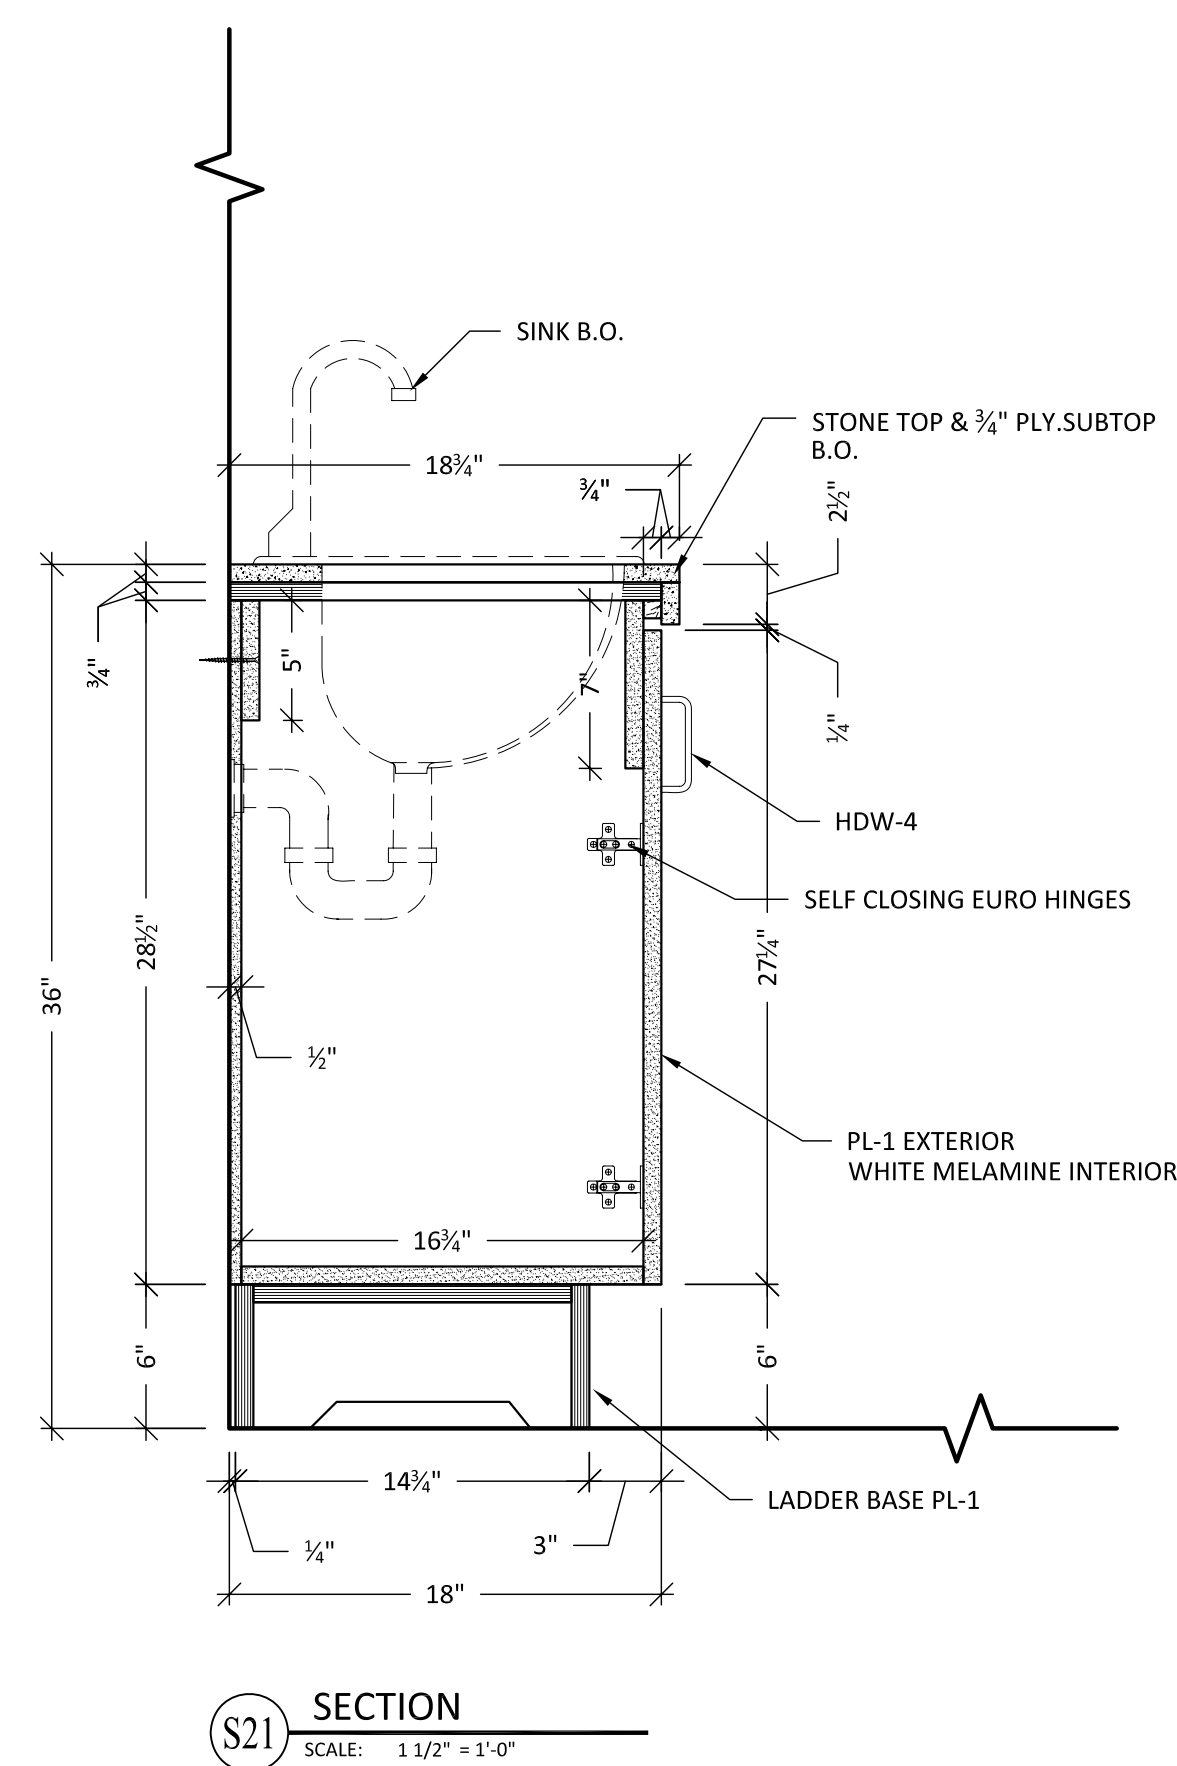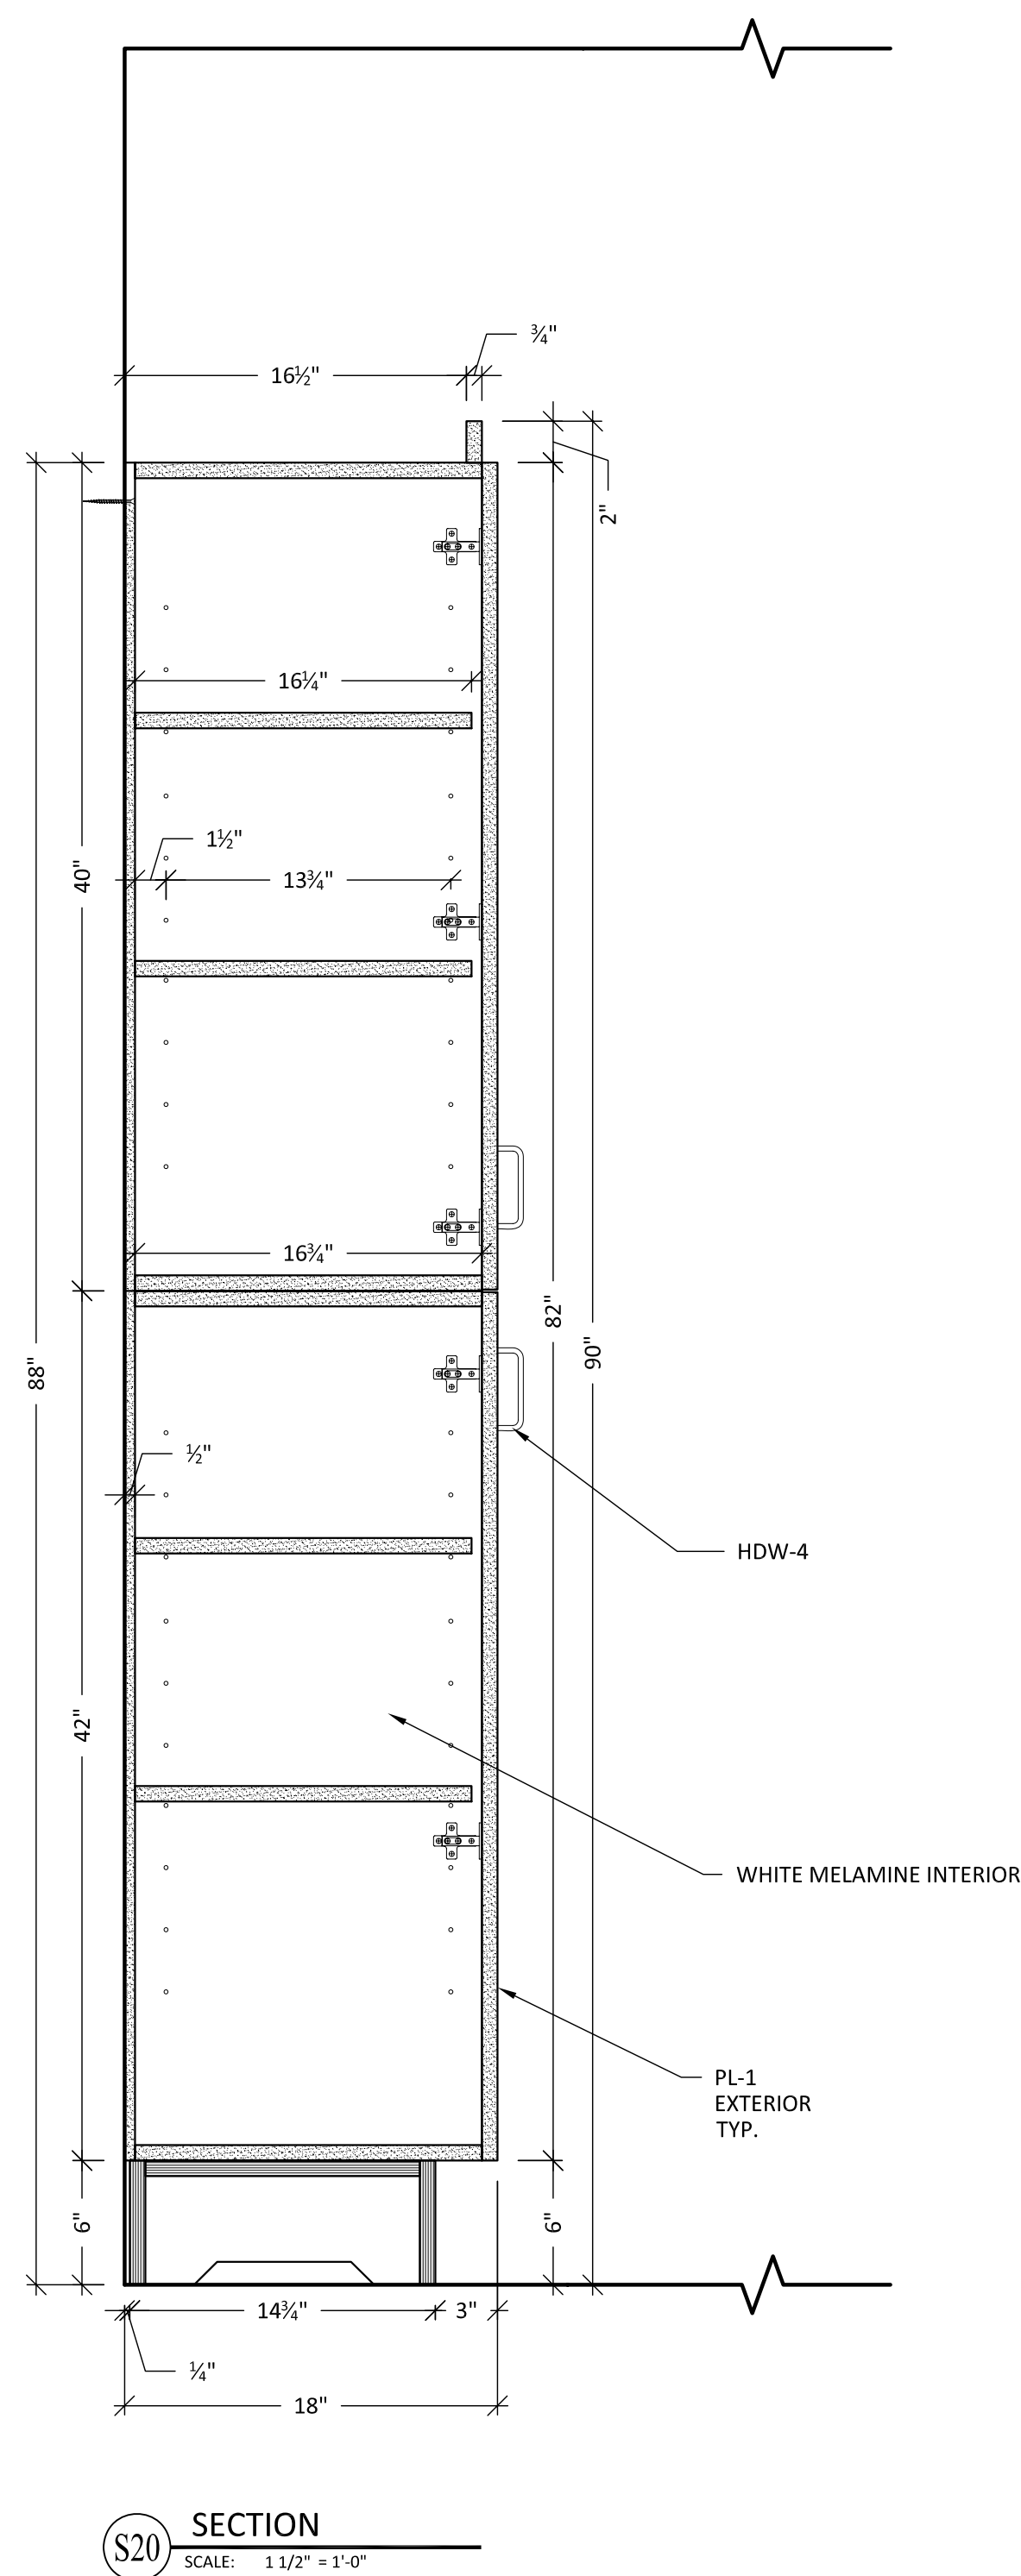

SHOP NOTES:

PL-1: WILSONART #7213-60
"IVORYWOOD"

**GL-3:
3/4" TEMPERED GLASS
BACK SIDE SANDBLASTED
PENCIL EDGE DETAIL**

**MTL-1: CHEMETAL #812
"SATIN SMOKED CHROME"
WITH PHENOLIC BACK**


**MTL-2: STANDOFF
POLISHED CHROME
3/8" Ø x 3/4" HIGH
WITH CAP**

STN-1: STONE
ABALONE QUARTZ 303

**SFIN-2: EDELMAN LEATHER
"PEWTER RH63"
STYLE-ROYAL HIDE
FULL ANILINE COWHIDE**

HDW-4: HAFELE #103.01.310
BLACK NICKEL PLATED
110mm x 30mm

HDW-5: HAFELE #100.07.402
CHROME MATE FINISH
167mm x 30mm

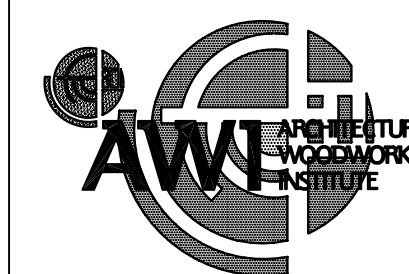

Drawn by: Neno K.

NO:	REVISION/ REASON:	DATE:

xxxxxxxxxxxxxxxxxxxx will not be liable
for any errors occurring to other trades
through the use of these schedules,
detailed drawings, or dimensions.

All dimensions to be verified in field
prior to fabrication

Architect:

XXXXXXXXXXXXXXXXXX

	Contrato
--	----------

[illegible]

	Project name and address:

ABBNEY SPA & RESORT
289 FONTANA BLVD.
FONTANA, WI 53125


Project:

Project: ABBEY FONTANA SPA


Date: 4-21-08

Job #: LOP027


7B

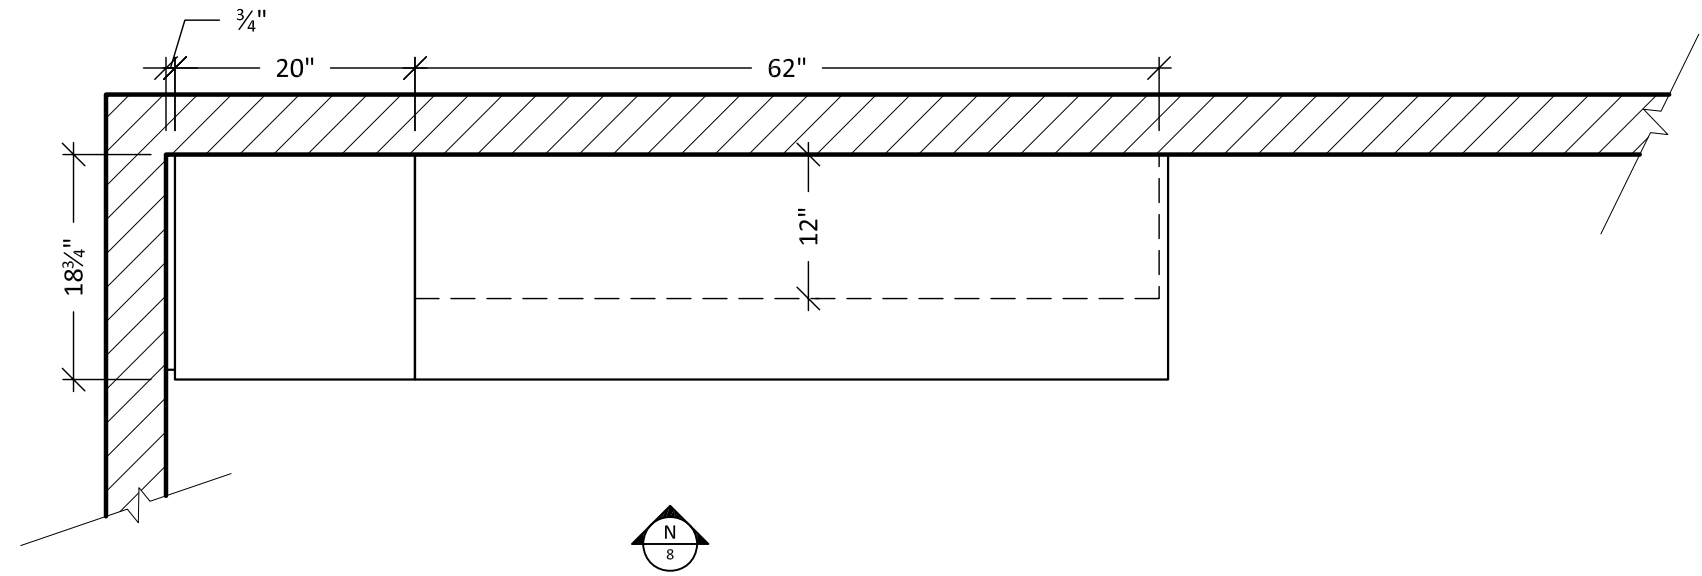


12 PLAN -TREATMENT RM. #12
SCALE: 3/4" = 1'-0" ARCH. REF: A1

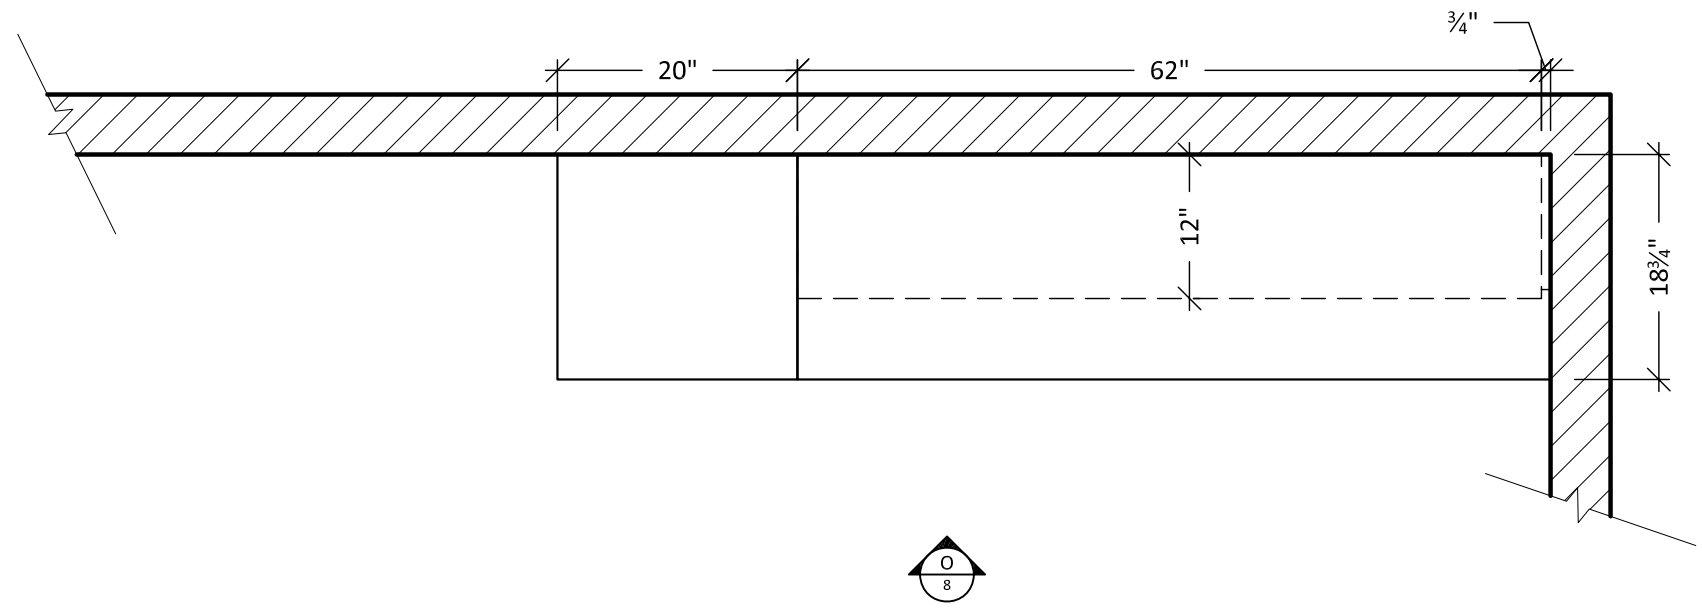

13 PLAN -TREATMENT RM. #13
SCALE: 3/4" = 1'-0" ARCH. REF: A1

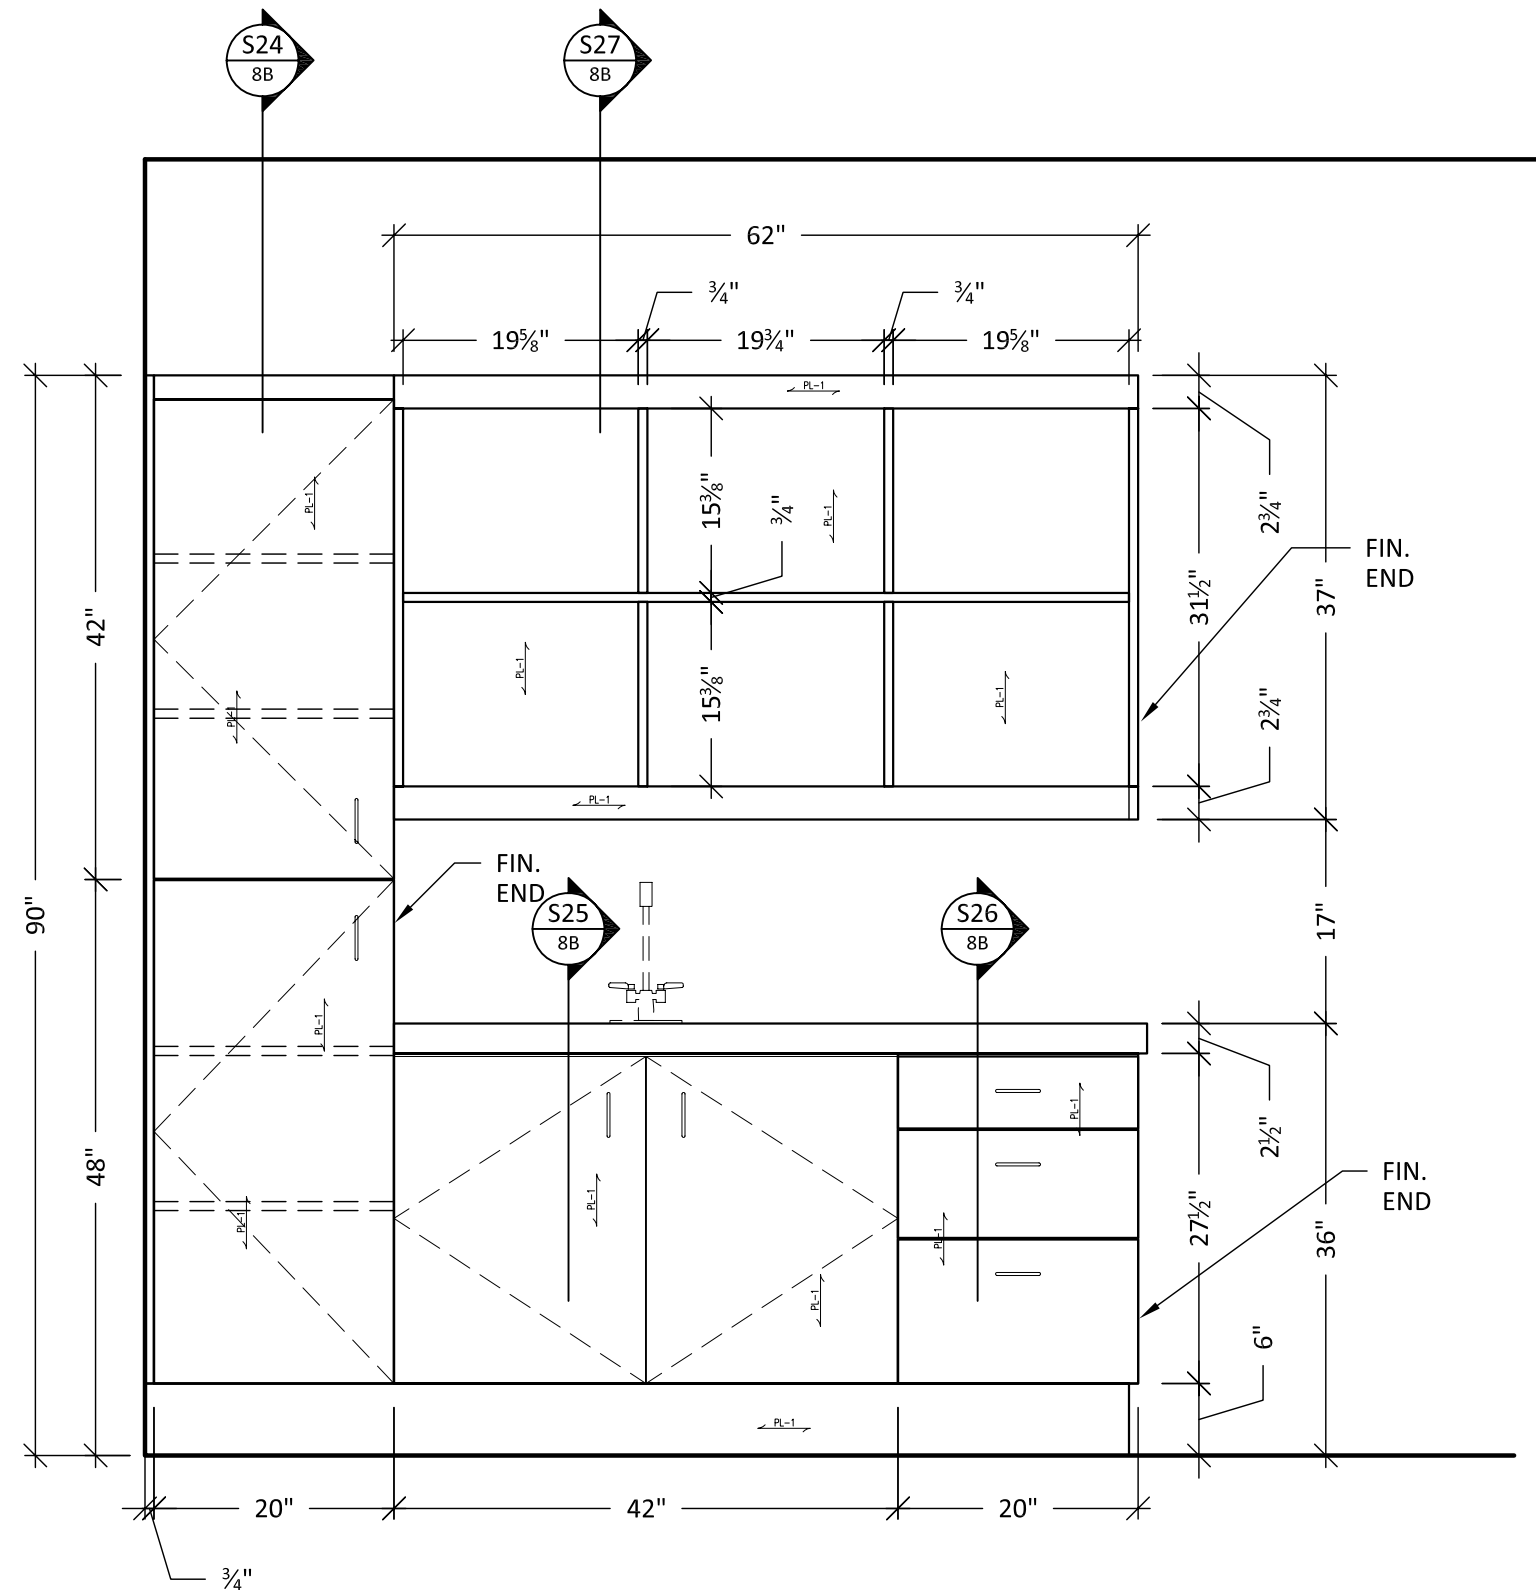

N ELEVATION
SCALE: 3/4" = 1'-0"

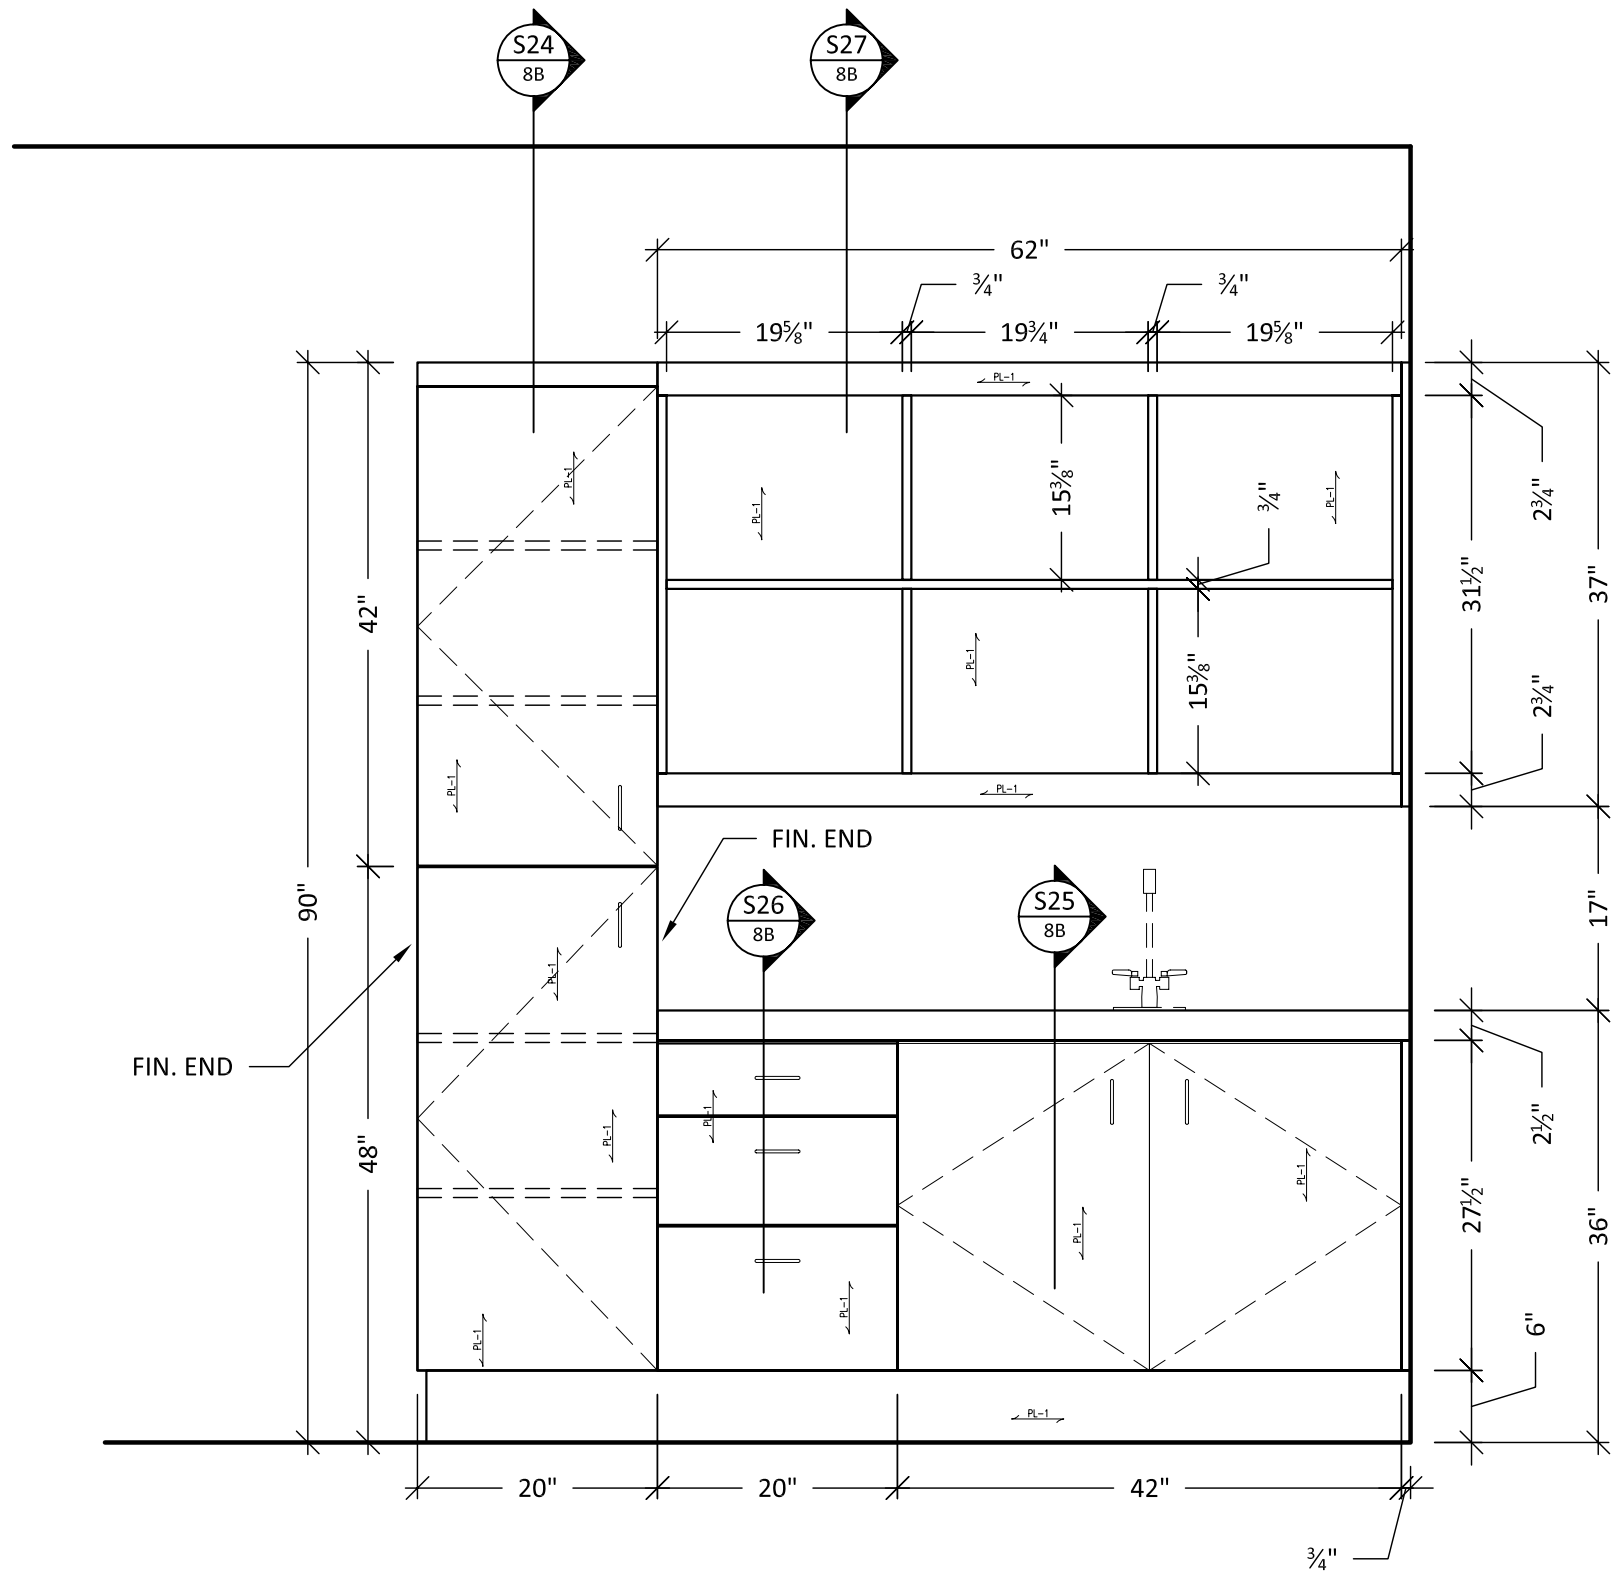

0 ELEVATION
SCALE: 3/4" = 1'-0"

SHOP NOTES:

PL-1: WILSONART #7213-60
"IVORYWOOD"

GL-3:
3/4" TEMPERED GLASS
BACK SIDE SANDBLASTED
PENCIL EDGE DETAIL

MTL-1: CHEMETAL #812
"SATIN SMOKED CHROME"
WITH PHENOLIC BACK


MTL-2: STANDOFF
POLISHED CHROME
3/8" Ø x 3/4" HIGH
WITH CAP

STN-1: STONE
ABALONE QUARTZ 303

SFIN-2: EDELMAN LEATHER
"PEWTER RH63"
STYLE-ROYAL HIDE
FULL ANILINE COWHIDE

HDW-4: HAFELE #103.01.310
BLACK NICKEL PLATED
110mm x 30mm

HDW-5: HAFELE #100.07.402
CHROME MATE FINISH
167mm x 30mm

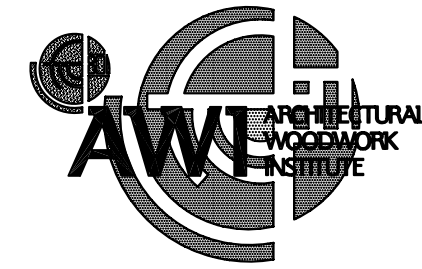

Drawn by: Neno K.

NO.	REVISION/ REASON	DATE

xxxxxxxxxxxxxxxxx will not be liable
for any errors occurring to other trades
through the use of these schedules,
detailed drawings, or dimensions.
All dimensions to be verified in field
prior to fabrication.

Architect:
XXXXXXXXXXXXXXXXXX


Contractor:
XXXXXXXXXXXXXXXXXXXXXX

Project name and address:
ABBAY SPA & RESORT
289 FONTANA BLVD.
FONTANA, WI 53125


Project:
ABBAY FONTANA SPA

Date: 4-21-08


Job #: LOP027

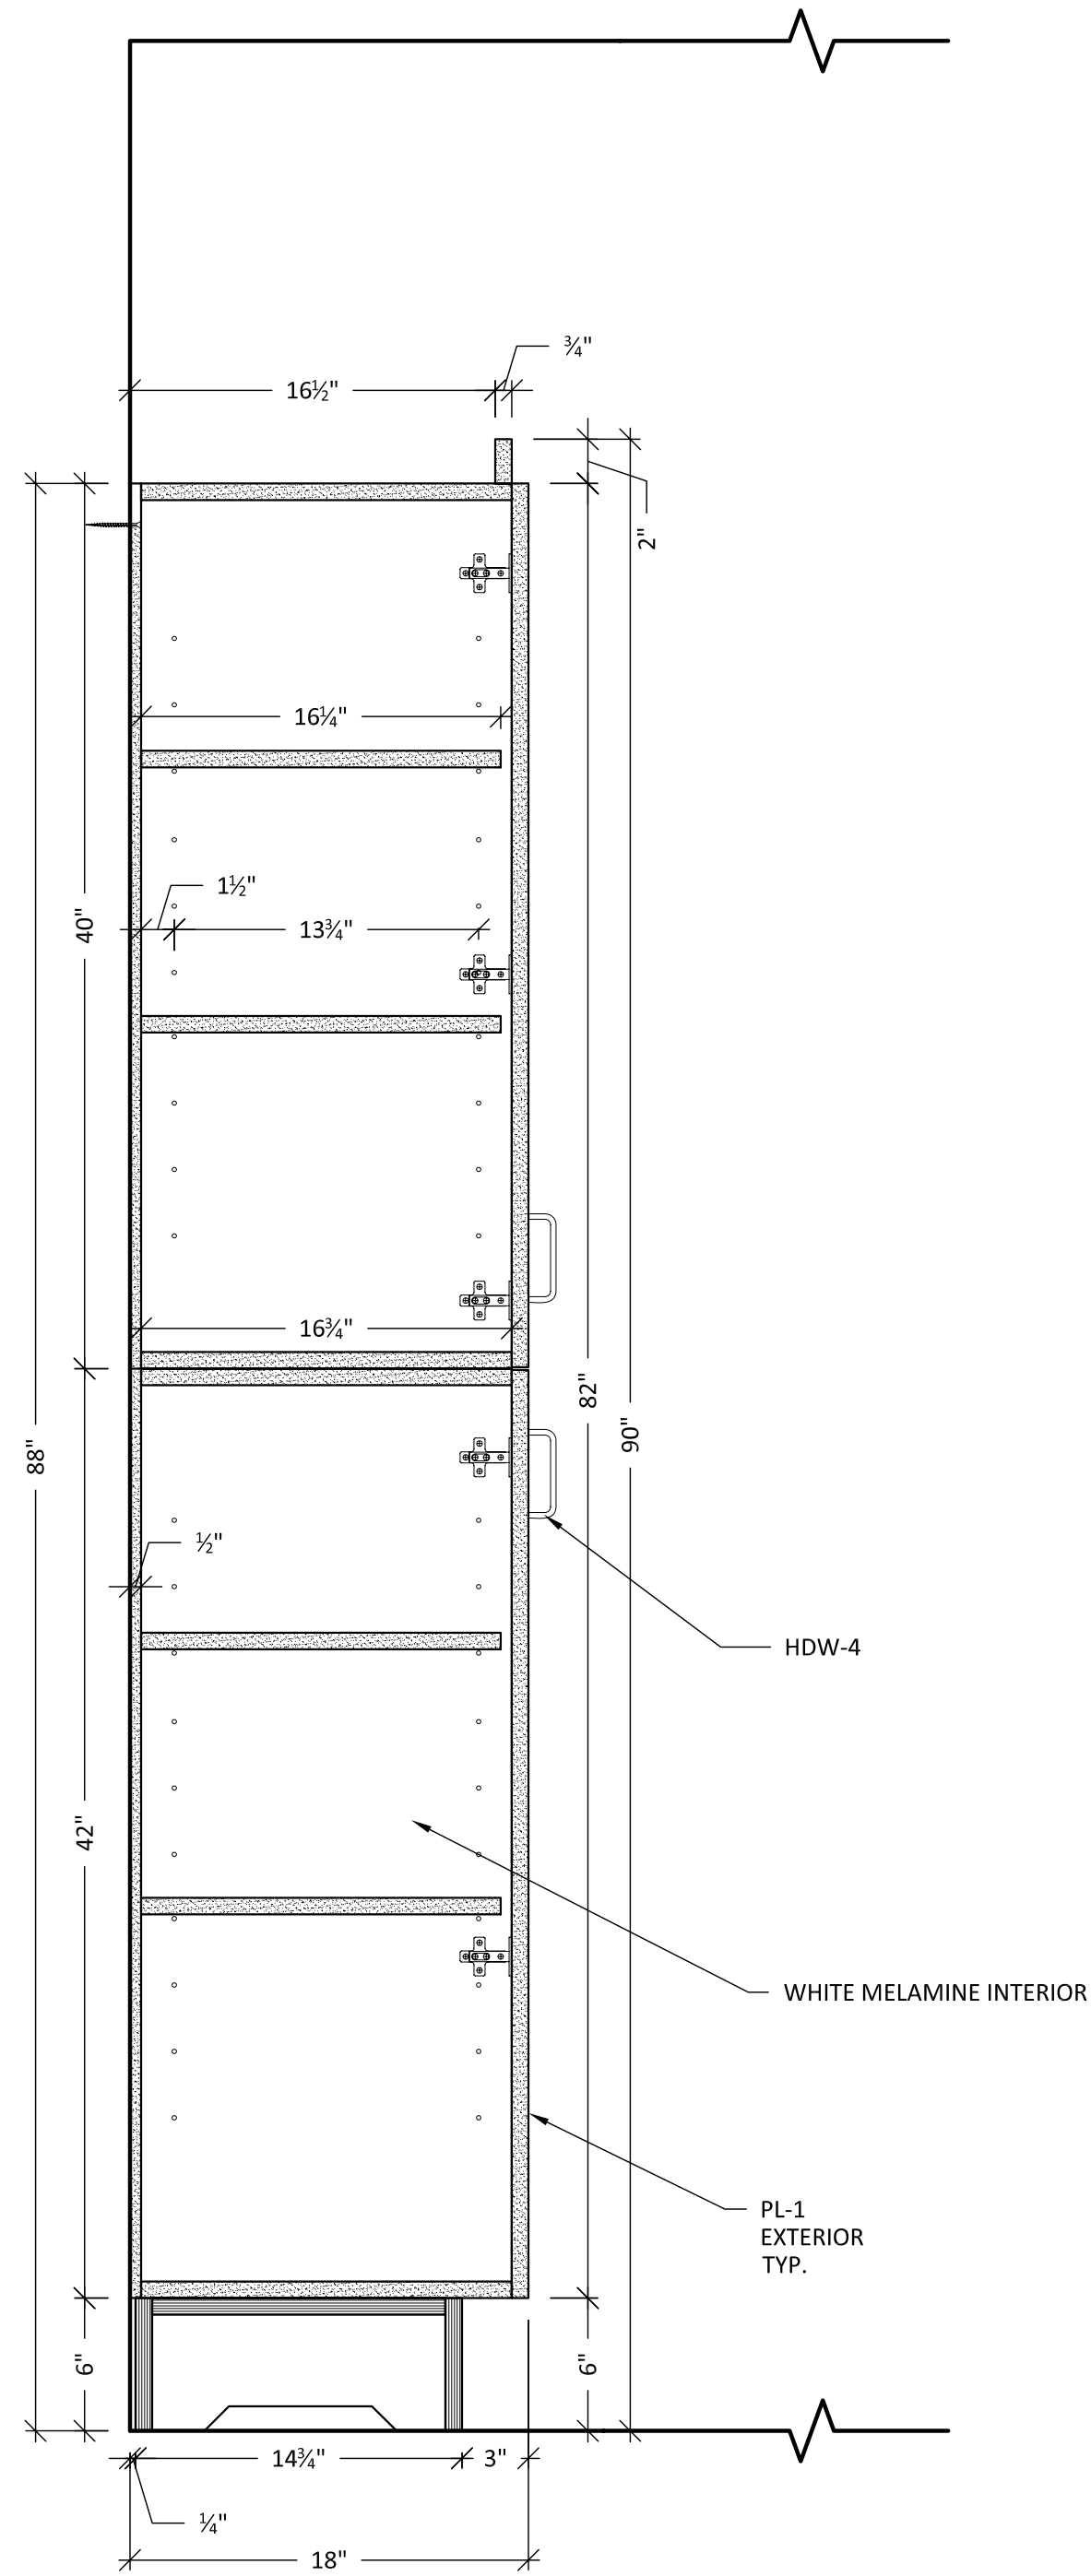


S24 SECTION
SCALE: 1 1/2" = 1'-0"

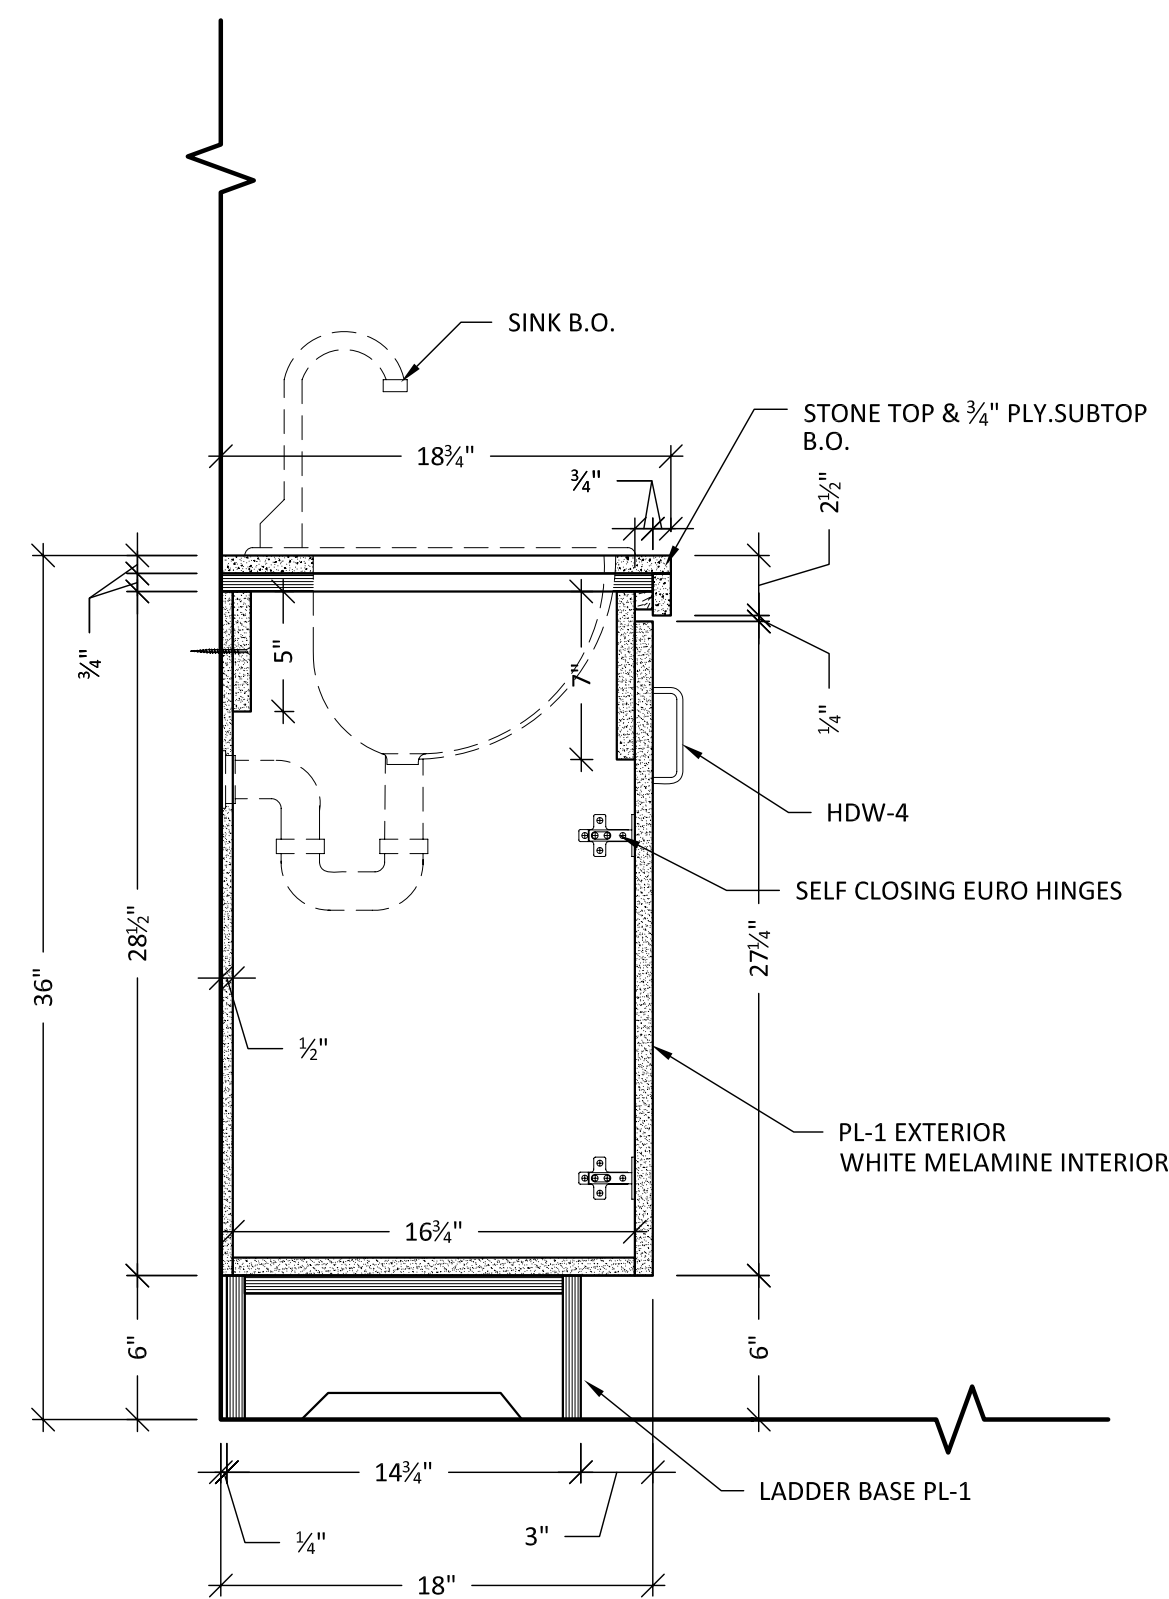

S25 SECTION
SCALE: 1 1/2" = 1'-0"

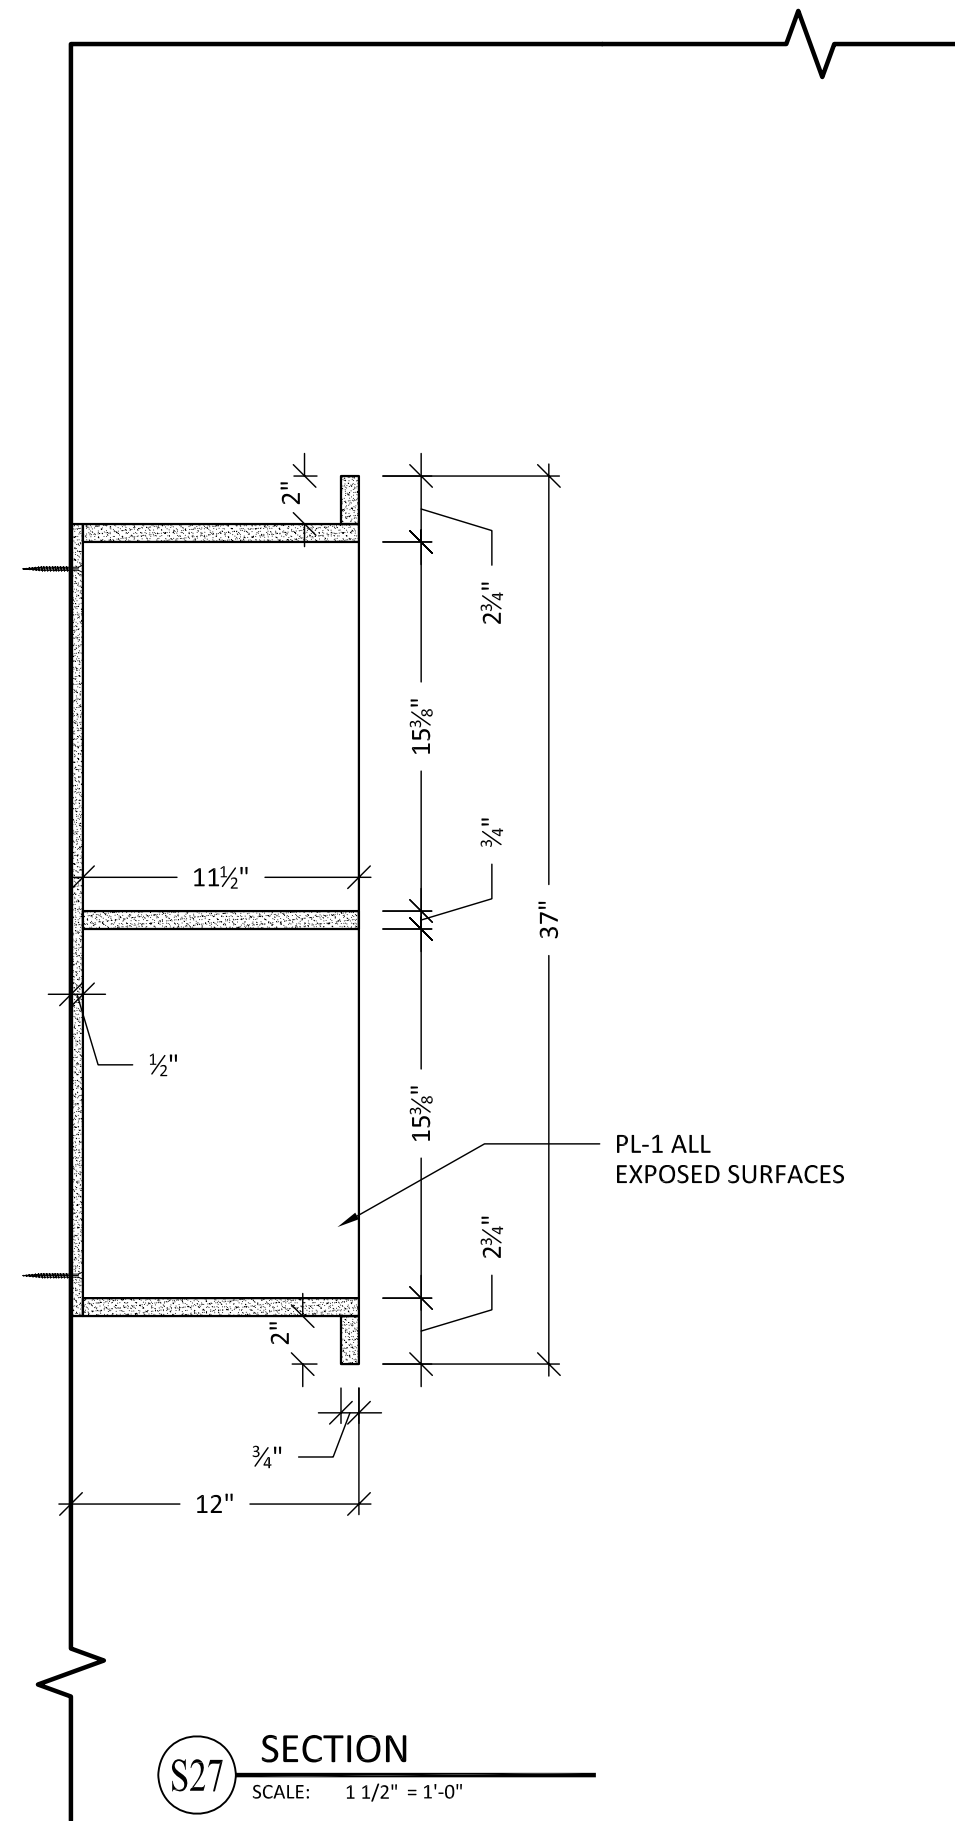

S27 SECTION
SCALE: 1 1/2" = 1'-0"

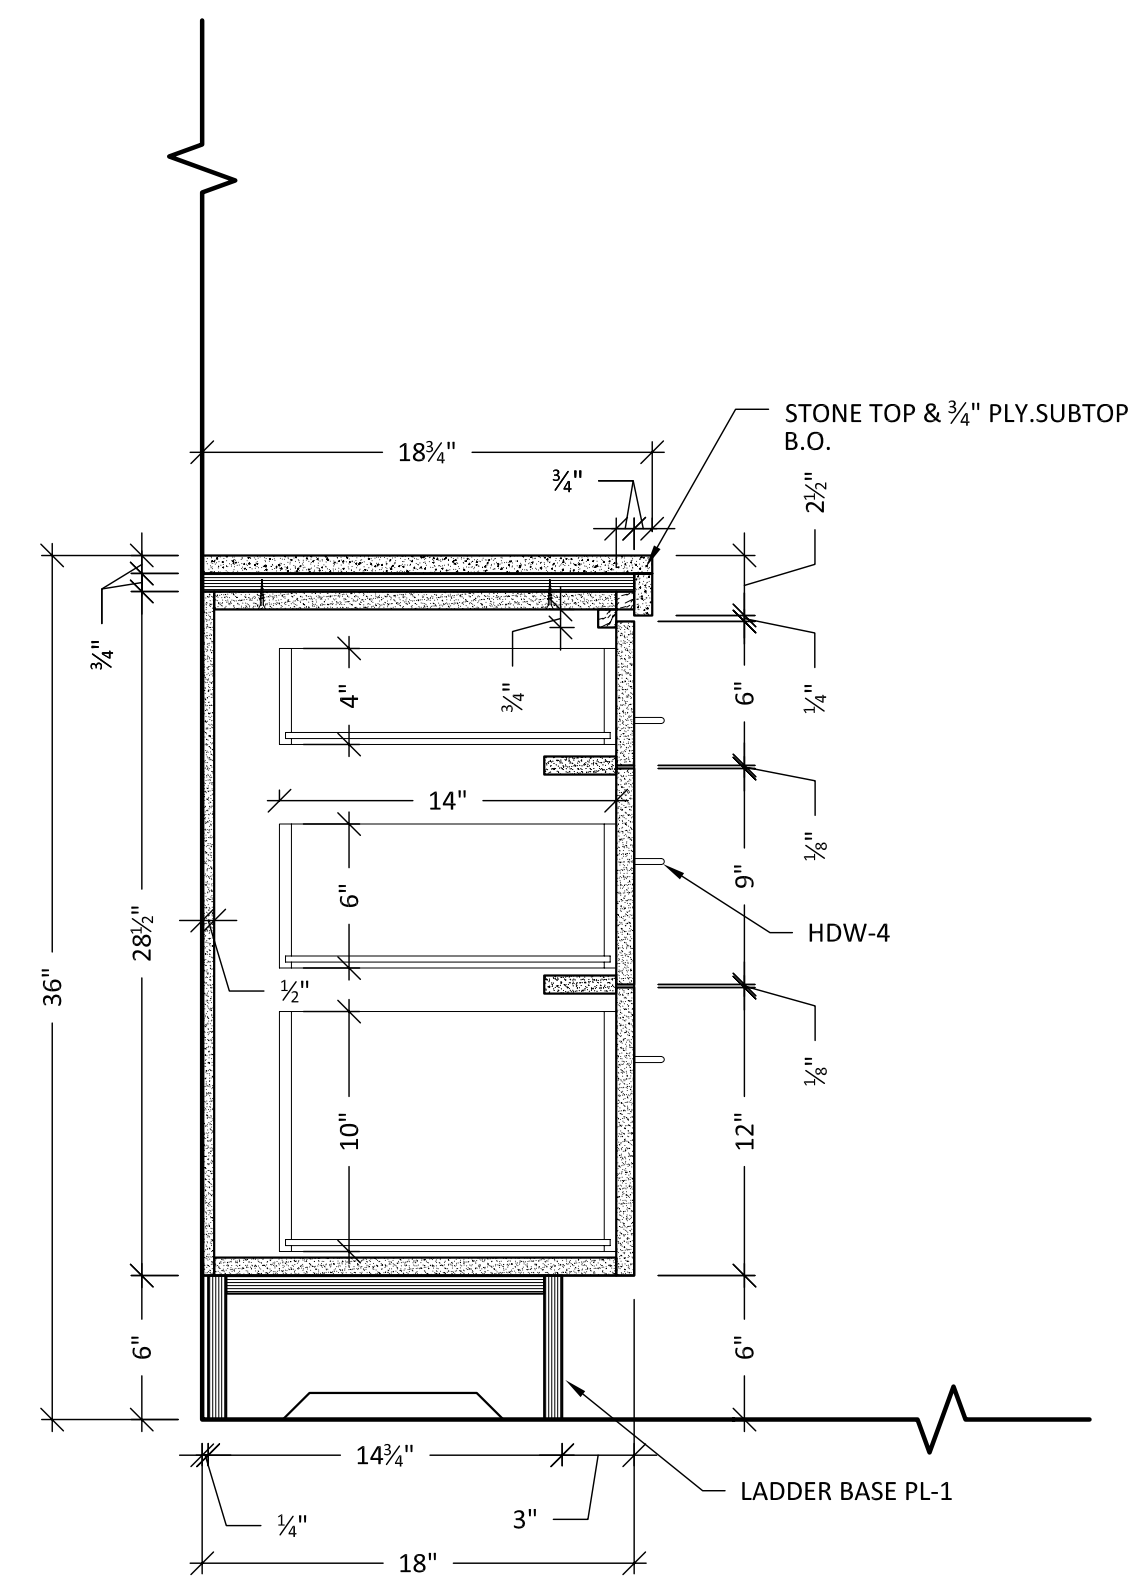

S26 SECTION
SCALE: 1 1/2" = 1'-0"

SHOP NOTES:

PL-1: WILSONART #7213-60
"IVORYWOOD"

GL-3:
3/4" TEMPERED GLASS
BACK SIDE SANDBLASTED
PENCIL EDGE DETAIL

MTL-1: CHEMETAL #812
"SATIN SMOKED CHROME"
WITH PHENOLIC BACK


MTL-2: STANDOFF
POLISHED CHROME
3/8" Ø x 3/4" HIGH
WITH CAP

STN-1: STONE
ABALONE QUARTZ 303

SFIN-2: EDELMAN LEATHER
"PEWTER RH63"
STYLE-ROYAL HIDE
FULL ANILINE COWHIDE

HDW-4: HAFELE #103.01.310
BLACK NICKEL PLATED
110mm x 30mm

HDW-5: HAFELE #100.07.402
CHROME MATE FINISH
167mm x 30mm

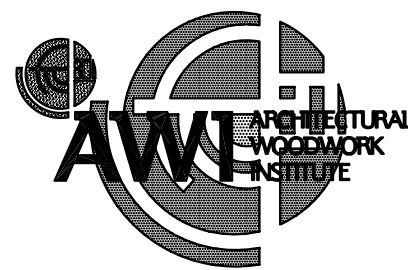

Drawn by: Neno K.

NO.	REVISION/ REASON	DATE

xxxxxxxxxxxxxxxxx will not be liable
for any errors occurring to other trades
through the use of these schedules,
detailed drawings, or dimensions.
All dimensions to be verified in field
prior to fabrication.

Architect:

XXXXXXXXXXXXXXXX

Contractor:

XXXXXXXXXXXXXXXXXXXXXXXX

Project name and address:

ABBEE SPA & RESORT
289 FONTANA BLVD.
FONTANA, WI 53125

Project:


ABBEE FONTANA SPA

Date:


4-21-08

Job #:


LOP027

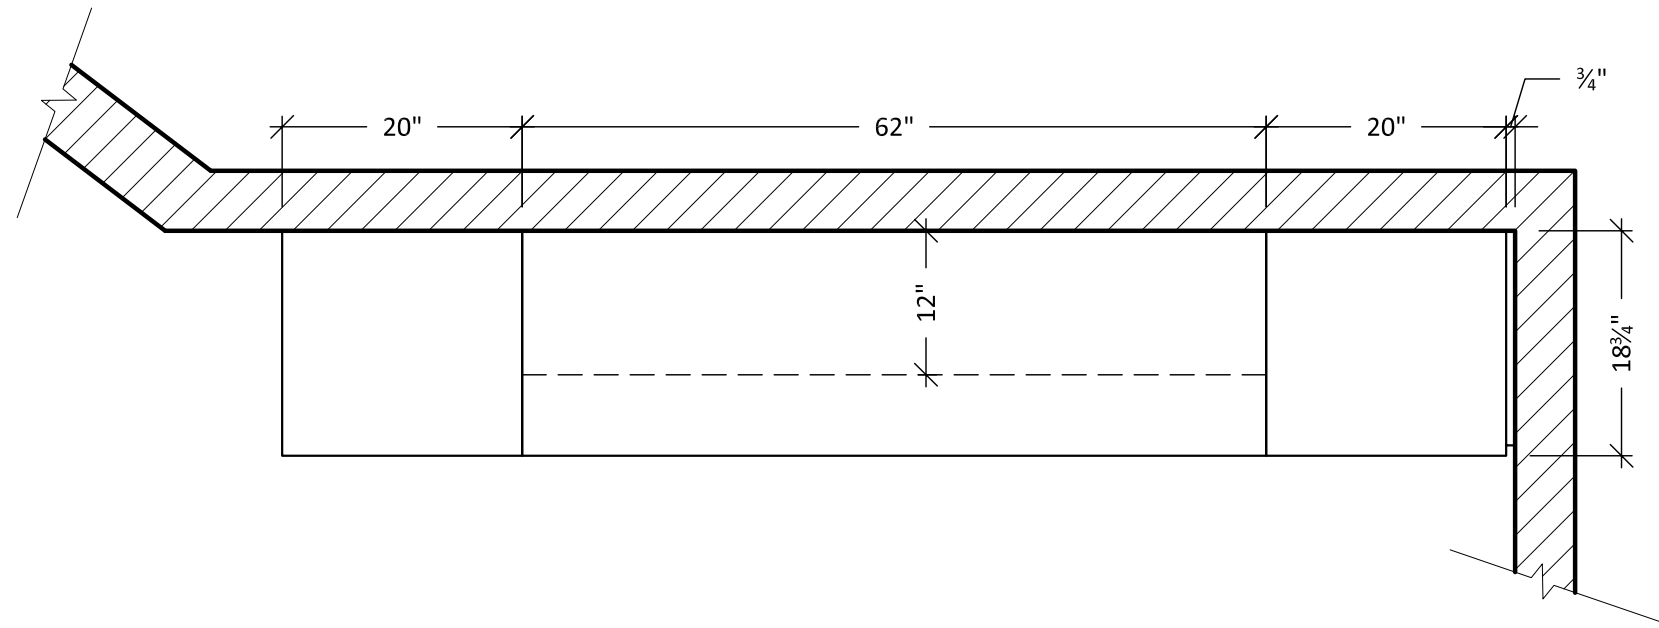


14 PLAN -TREATMENT RM. #14
SCALE: 3/4" = 1'-0" ARCH. REF: A1

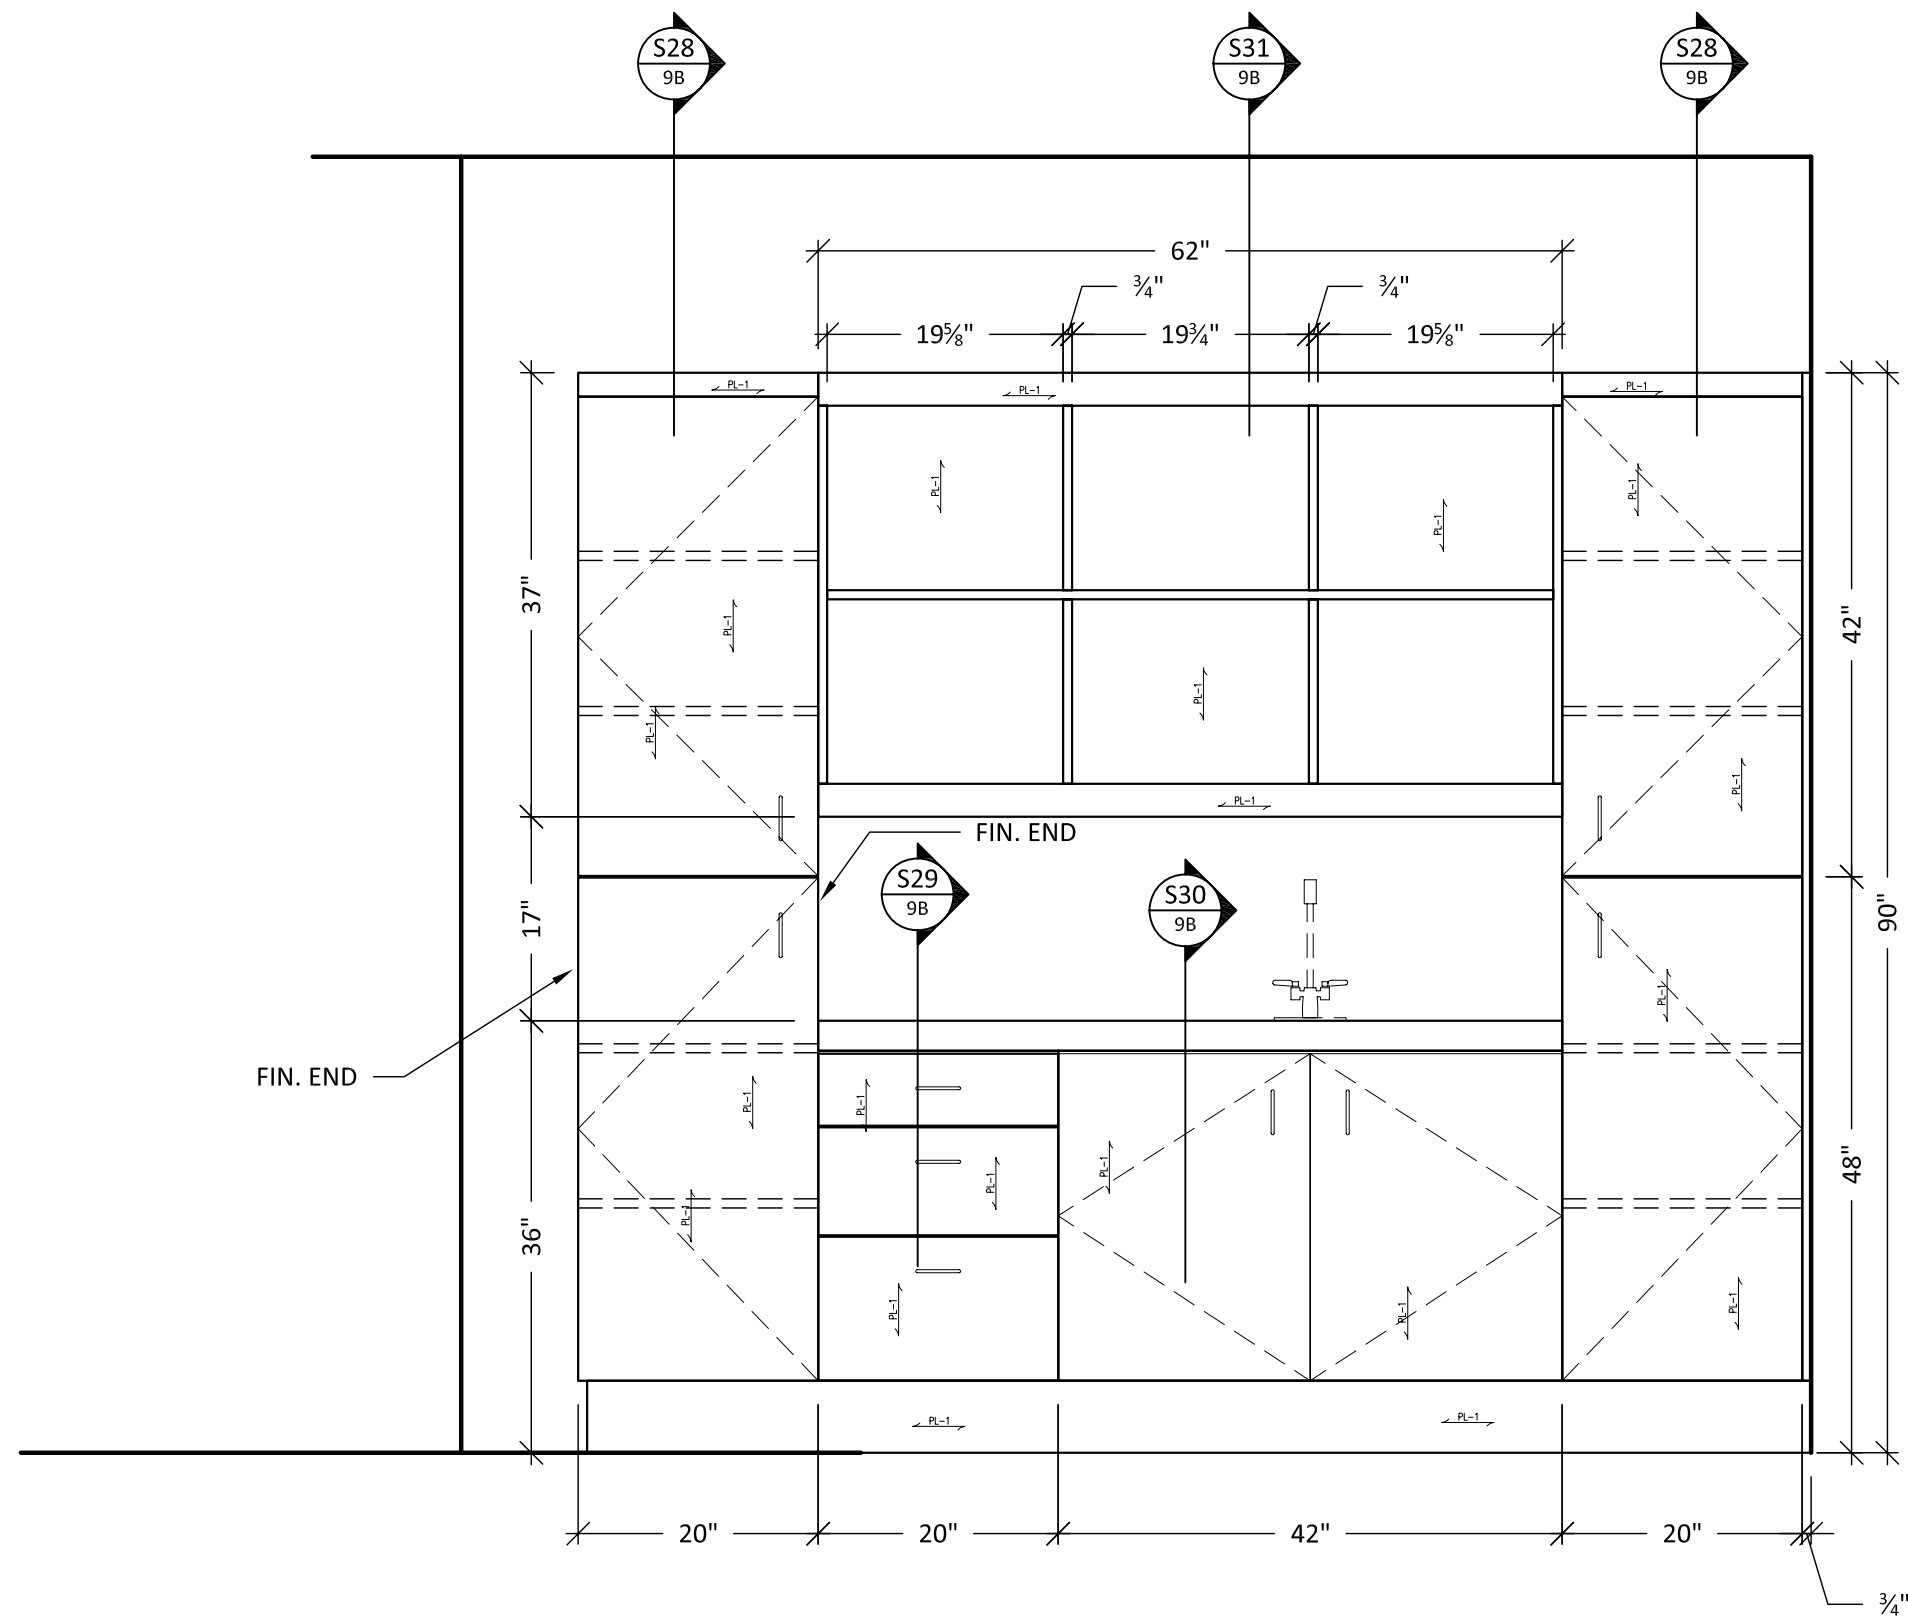

P ELEVATION
SCALE: 3/4" = 1'-0"

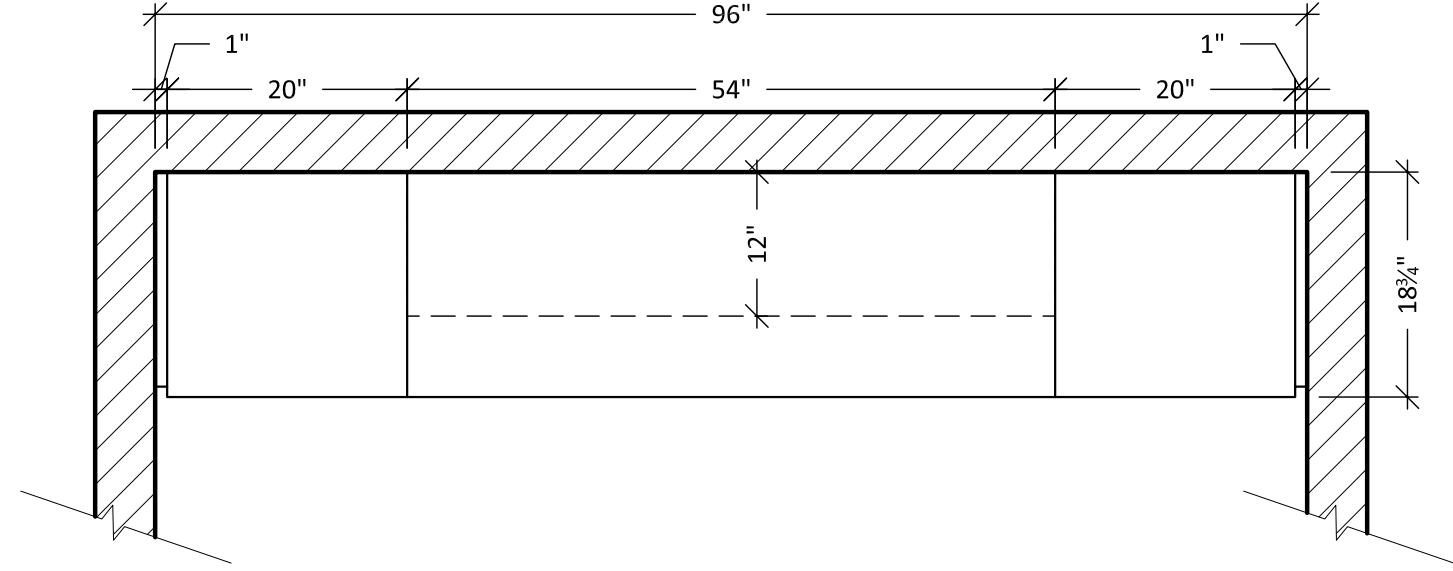

15 PLAN -TREATMENT RM. #19
SCALE: 3/4" = 1'-0" ARCH. REF: A1

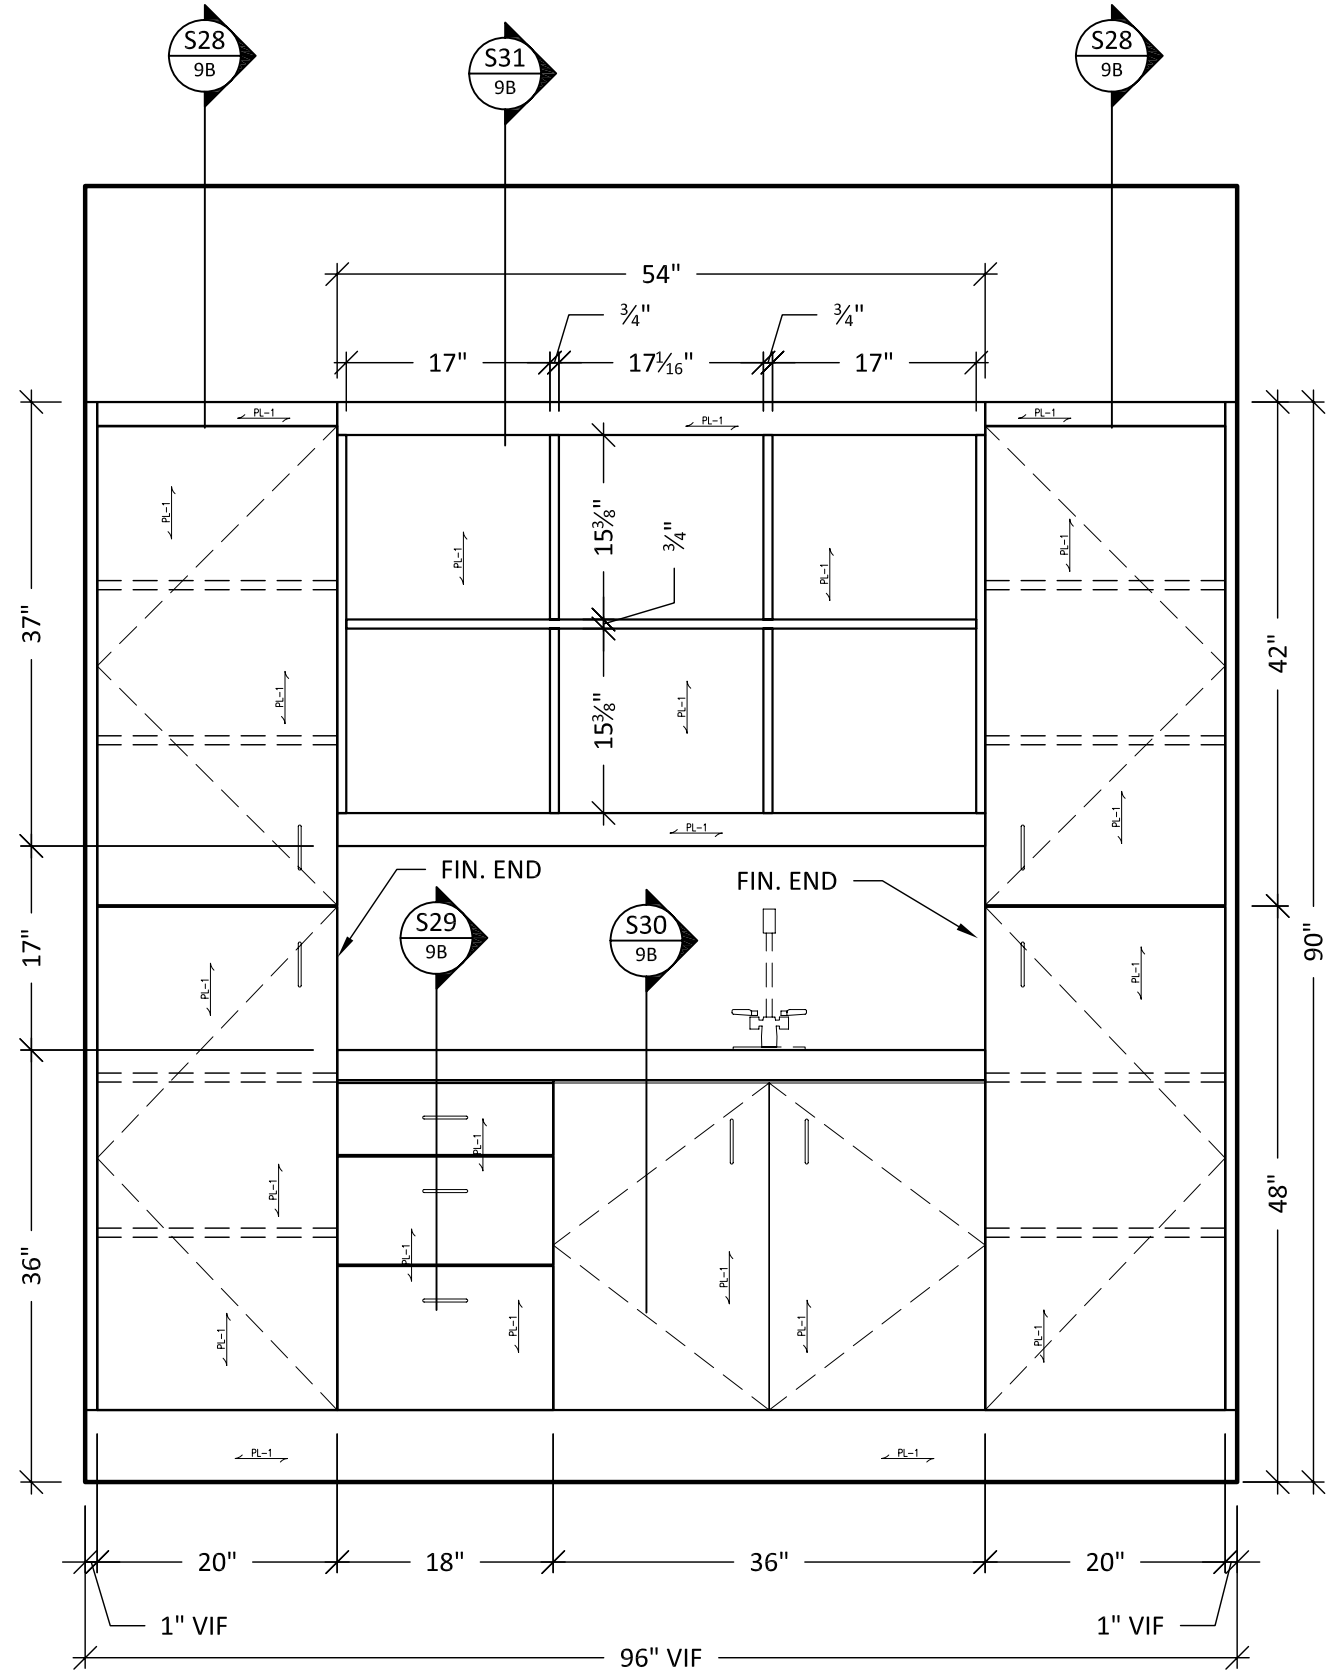

Q ELEVATION
SCALE: 3/4" = 1'-0"

SHOP NOTES:

PL-1: WILSONART #7213-60
"IVORYWOOD"

GL-3:
3/4" TEMPERED GLASS
BACK SIDE SANDBLASTED
PENCIL EDGE DETAIL

MTL-1: CHEMETAL #812
"SATIN SMOKED CHROME"
WITH PHENOLIC BACK

MTL-2: STANDOFF
POLISHED CHROME
3/8" Ø x 3/4" HIGH
WITH CAP

STN-1: STONE
ABALONE QUARTZ 303

SFIN-2: EDELMAN LEATHER
"PEWTER RH63"
STYLE-ROYAL HIDE
FULL ANILINE COWHIDE

HDW-4: HAFELE #103.01.310
BLACK NICKEL PLATED
110mm x 30mm

HDW-5: HAFELE #100.07.402
CHROME MATE FINISH
167mm x 30mm



Drawn by: Neno K.

NO.	REVISION/ REASON	DATE

xxxxxxxxxxxxxxxxx will not be liable
for any errors occurring to other trades
through the use of these schedules,
detailed drawings, or dimensions.
All dimensions to be verified in field
prior to fabrication.

Architect:
XXXXXXXXXXXXXXXX


Contractor:
XXXXXXXXXXXXXXXXXXXX

Project name and address:
ABBAY SPA & RESORT
289 FONTANA BLVD.
FONTANA, WI 53125


Project:
ABBAY FONTANA SPA

Date:
4-21-08


Job #:
LOP027

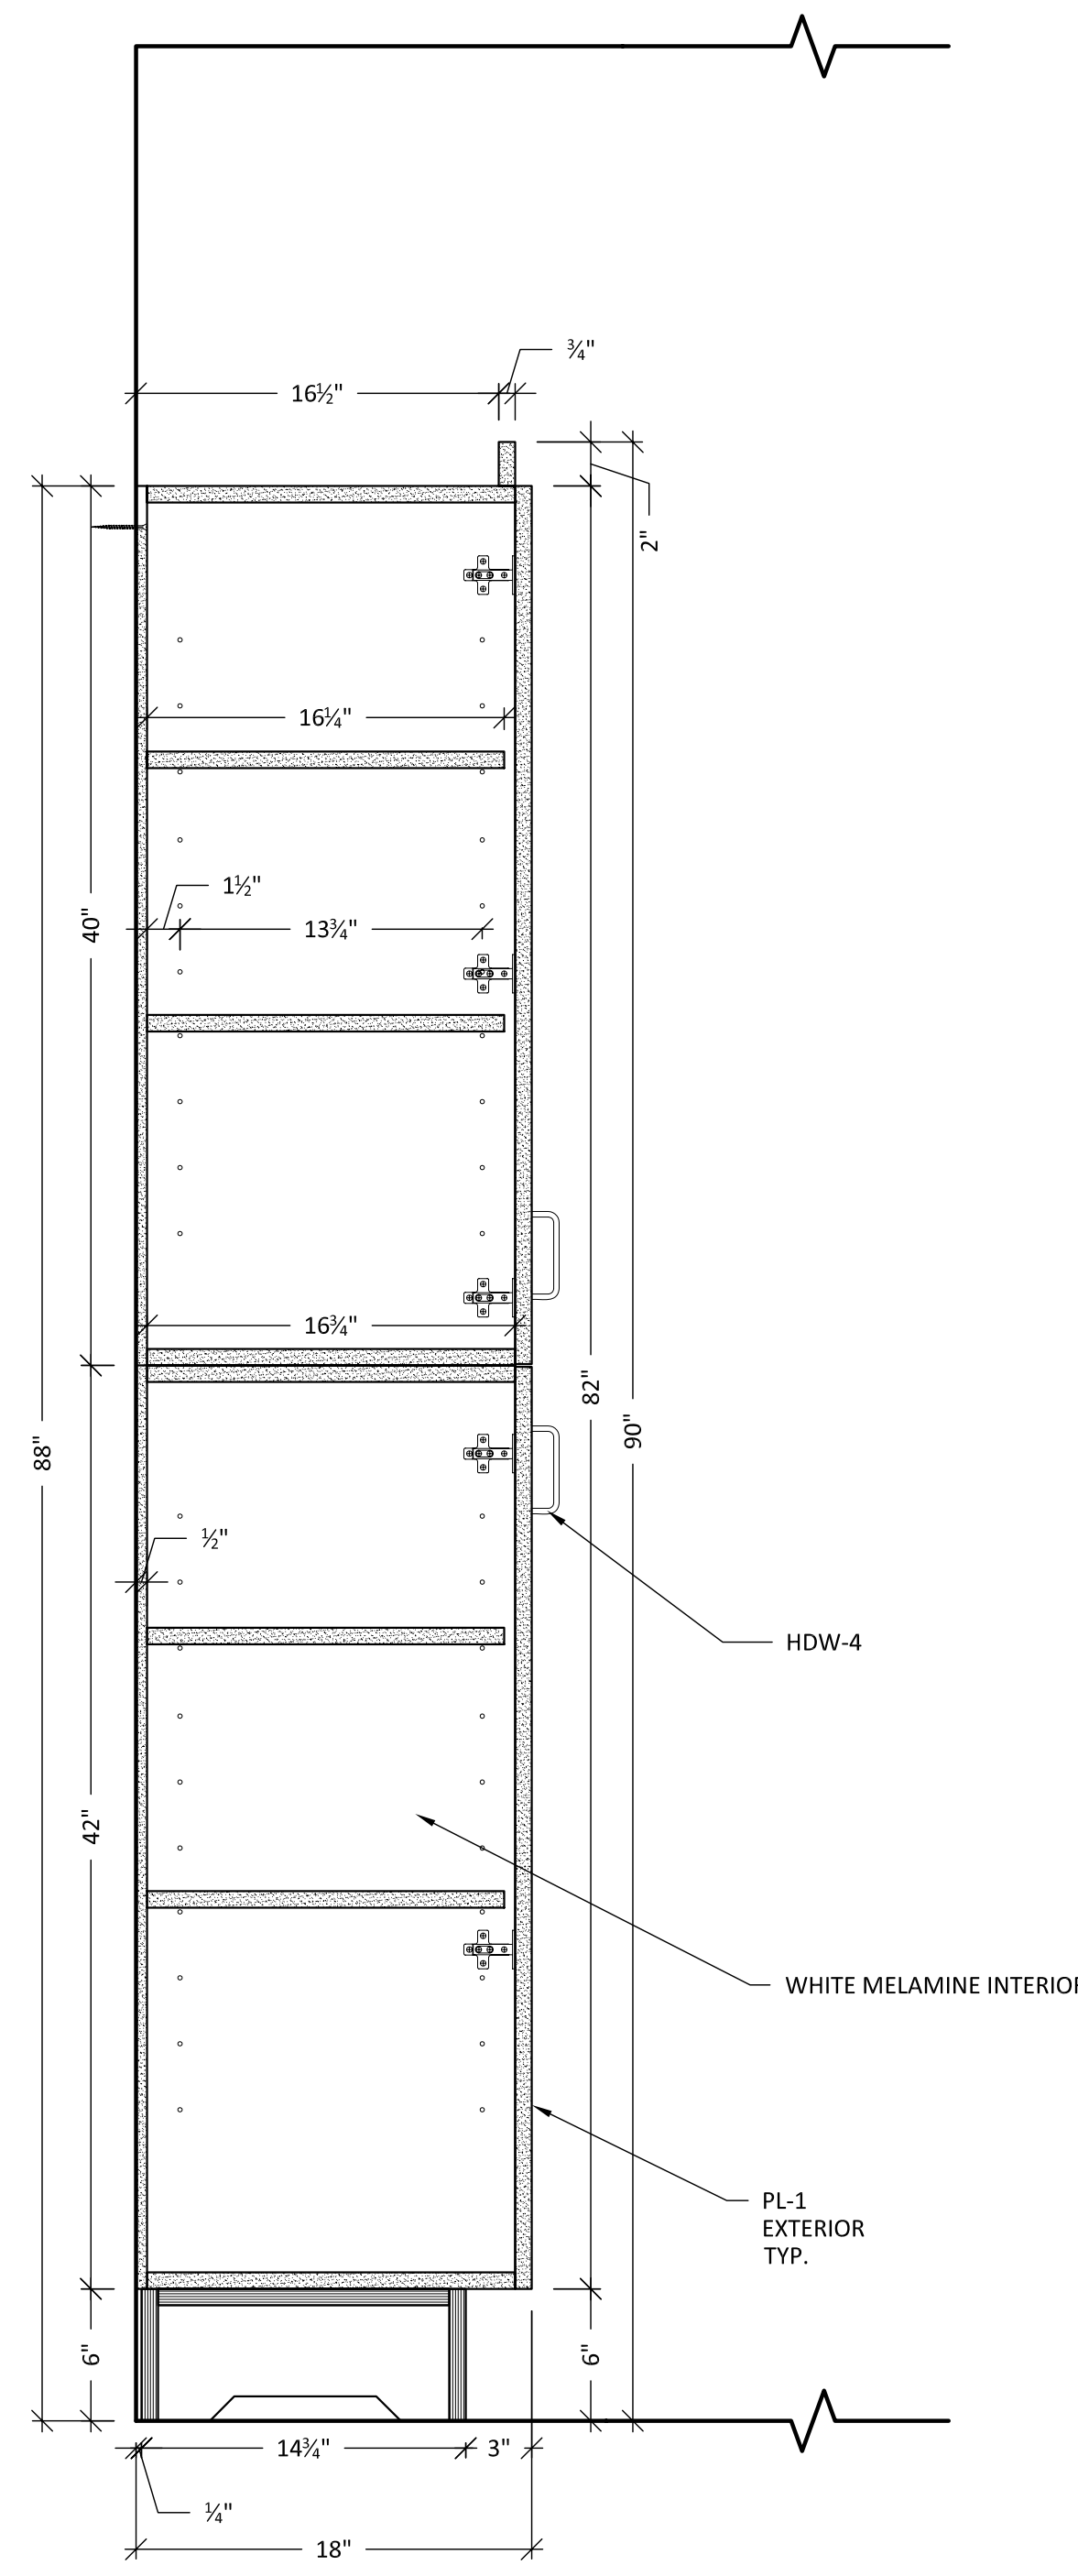


S28 SECTION
SCALE: 1 1/2" = 1'-0"

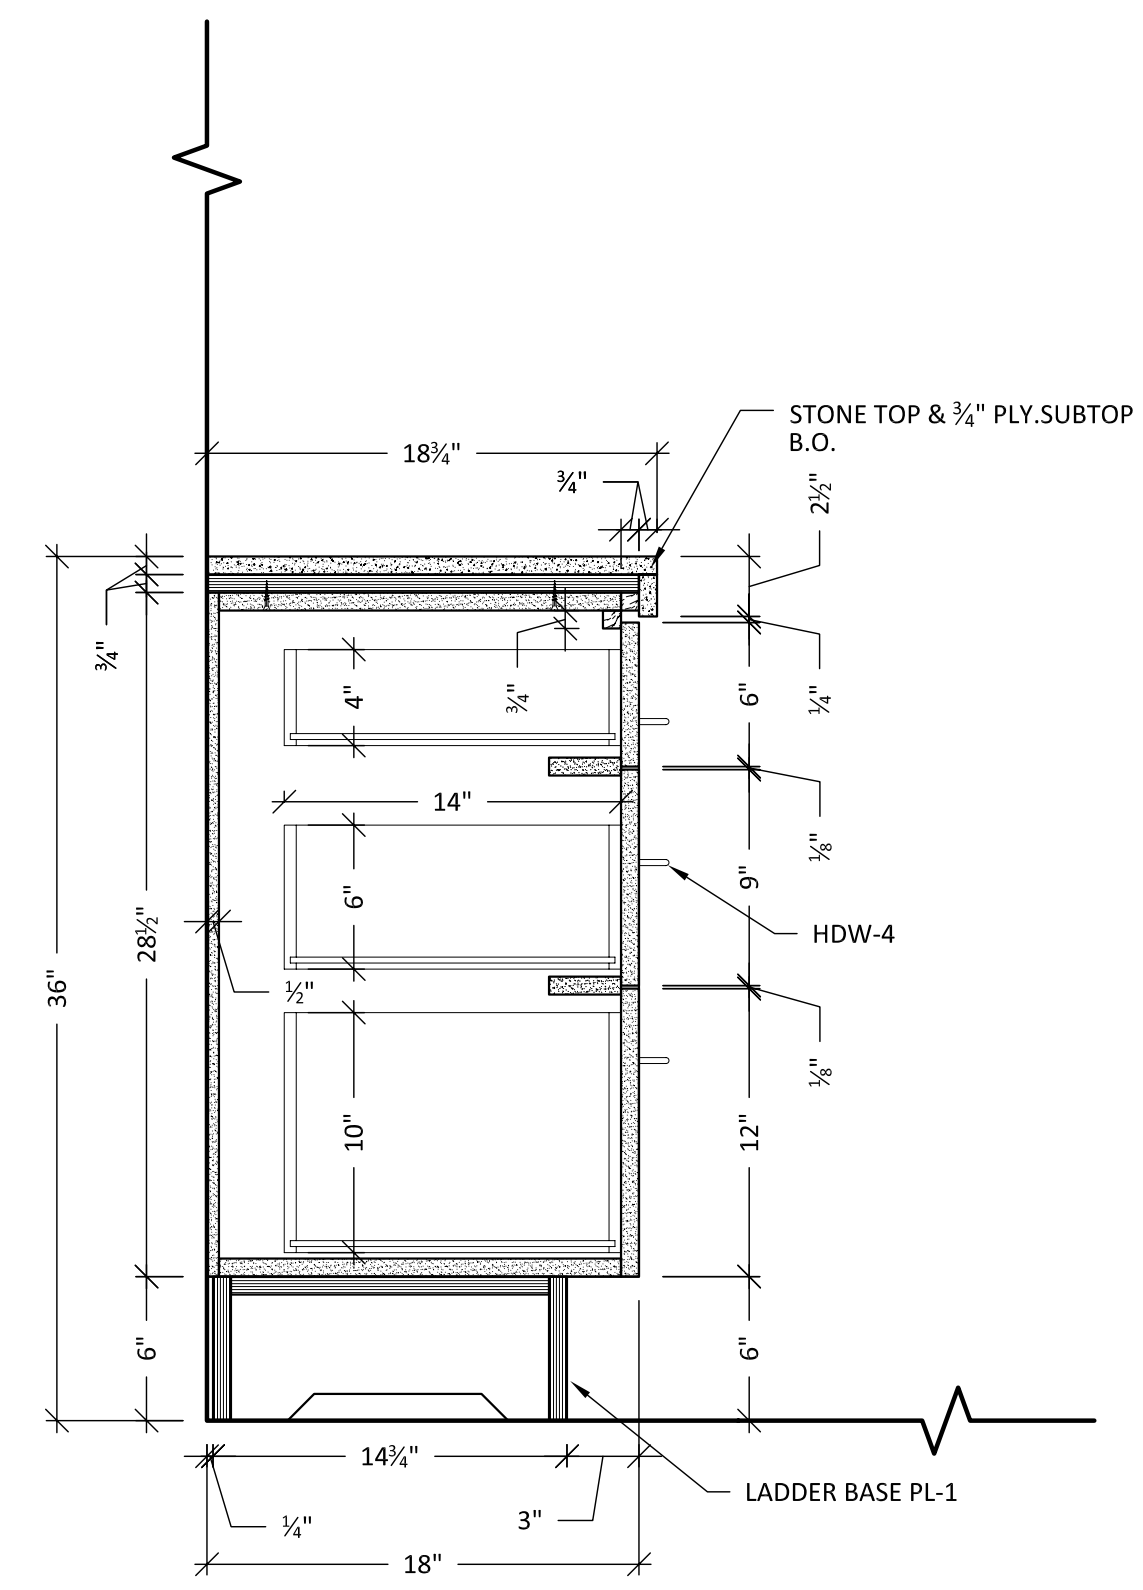

S29 SECTION
SCALE: 1 1/2" = 1'-0"

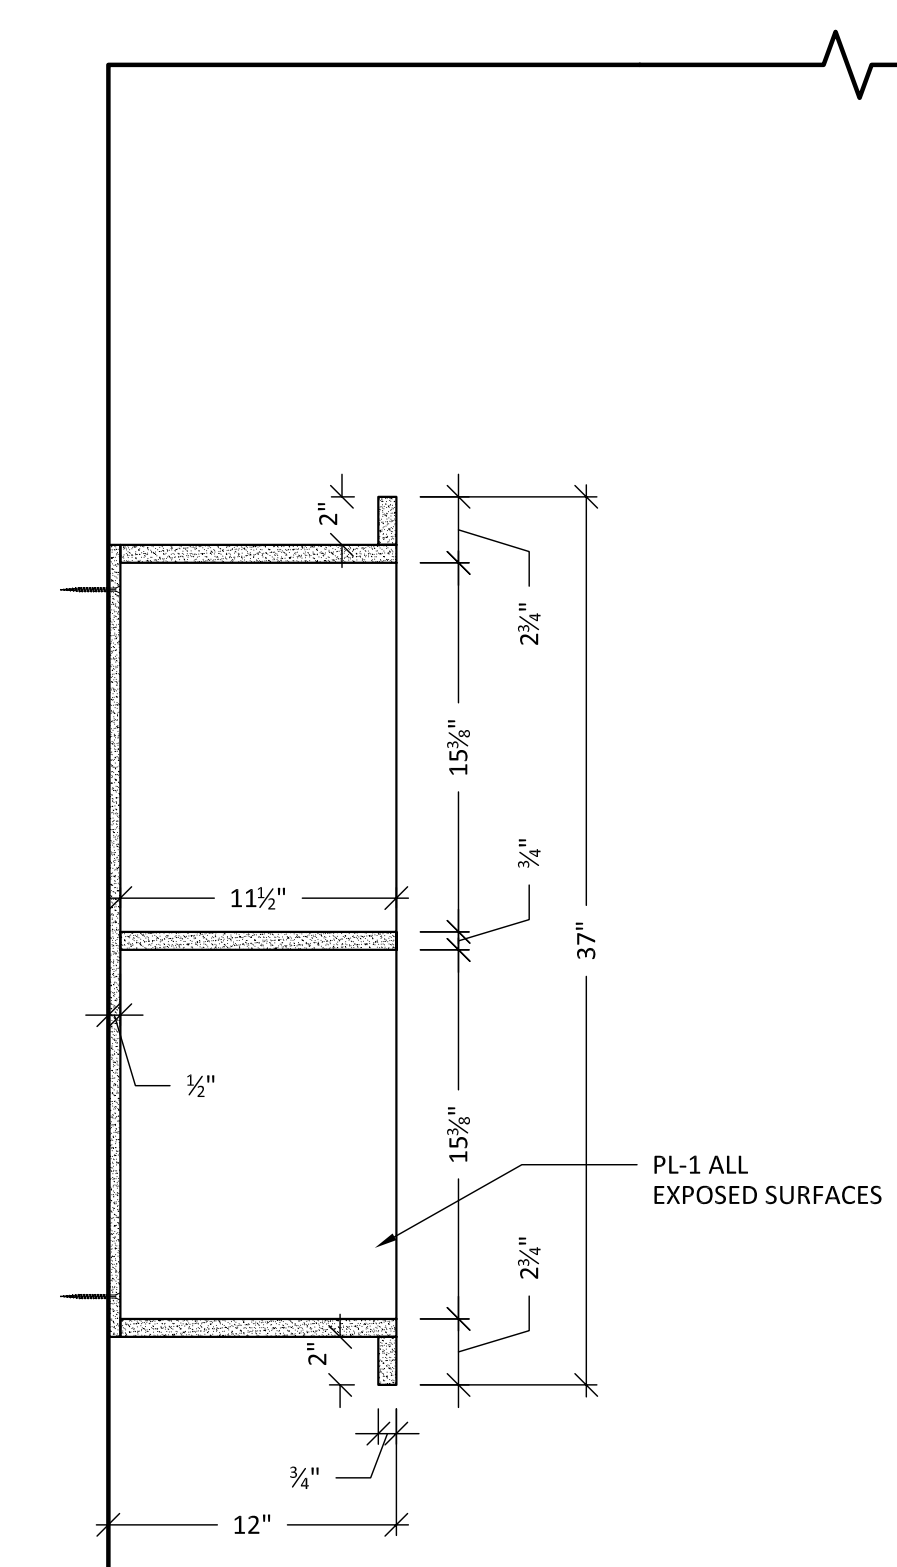

S31 SECTION
SCALE: 1 1/2" = 1'-0"

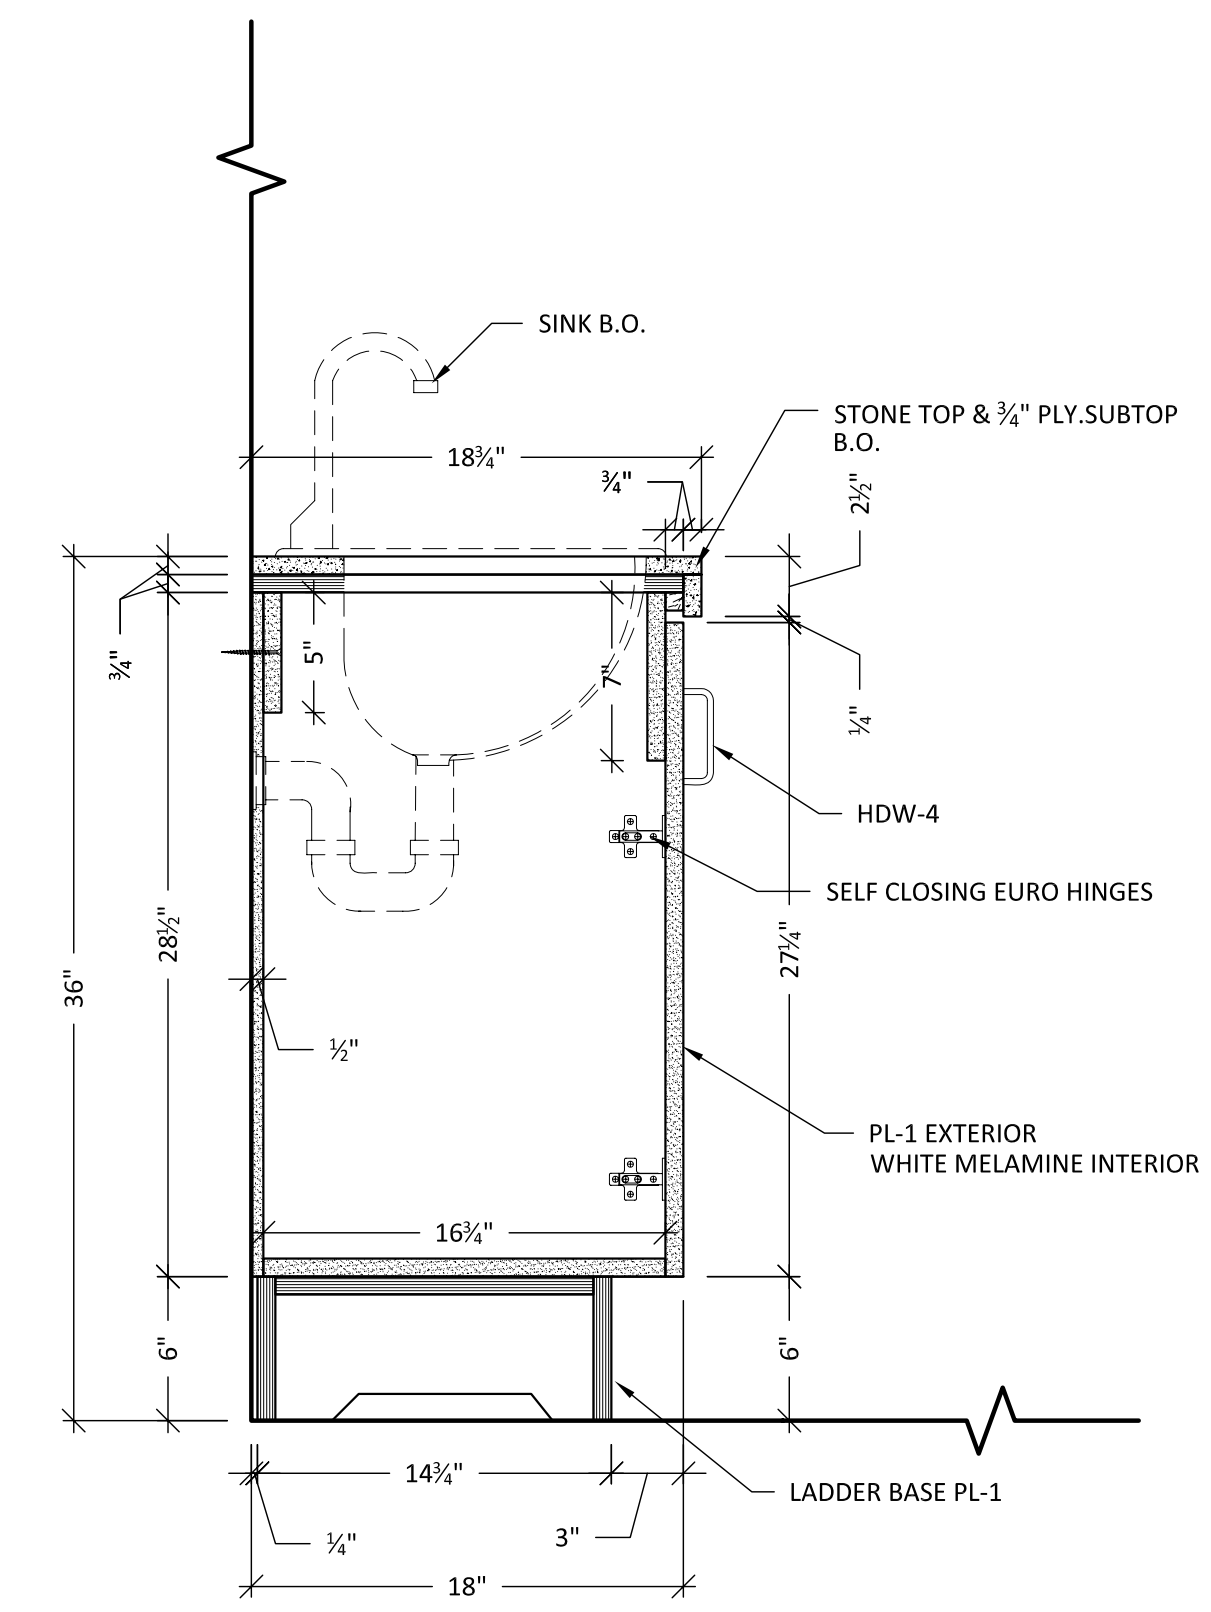

S30 SECTION
SCALE: 1 1/2" = 1'-0"

- SHOP NOTES:
- PL-1: WILSONART #7213-60
"IVORYWOOD"
- GL-3:
3/4" TEMPERED GLASS
BACK SIDE SANDBLASTED
PENCIL EDGE DETAIL
- MTL-1: CHEMETAL #812
"SATIN SMOKED CHROME"
WITH PHENOLIC BACK
- MTL-2: STANDOFF
POLISHED CHROME
3/8" Ø x 3/4" HIGH
WITH CAP
- STN-1: STONE
ABALONE QUARTZ 303
- SFIN-2: EDELMAN LEATHER
"PEWTER RH63"
STYLE-ROYAL HIDE
FULL ANILINE COWHIDE
- HDW-4: HAFELE #103.01.310
BLACK NICKEL PLATED
110mm x 30mm
- HDW-5: HAFELE #100.07.402
CHROME MATE FINISH
167mm x 30mm



Drawn by: Neno K.

NO.	REVISION/REASON	DATE

xxxxxxxxxxxxxxxxx will not be liable
for any errors occurring to other trades
through the use of these schedules,
detailed drawings, or dimensions.
All dimensions to be verified in field
prior to fabrication.

Architect:
XXXXXXXXXXXXXXXX

Contractor:
XXXXXXXXXXXXXXXXXXXXXXXX


Project name and address:
ABBAY SPA & RESORT
289 FONTANA BLVD.
FONTANA, WI 53125

Project:
ABBAY FONTANA SPA


Date:
4-21-08

Job #:
LOP027


9B

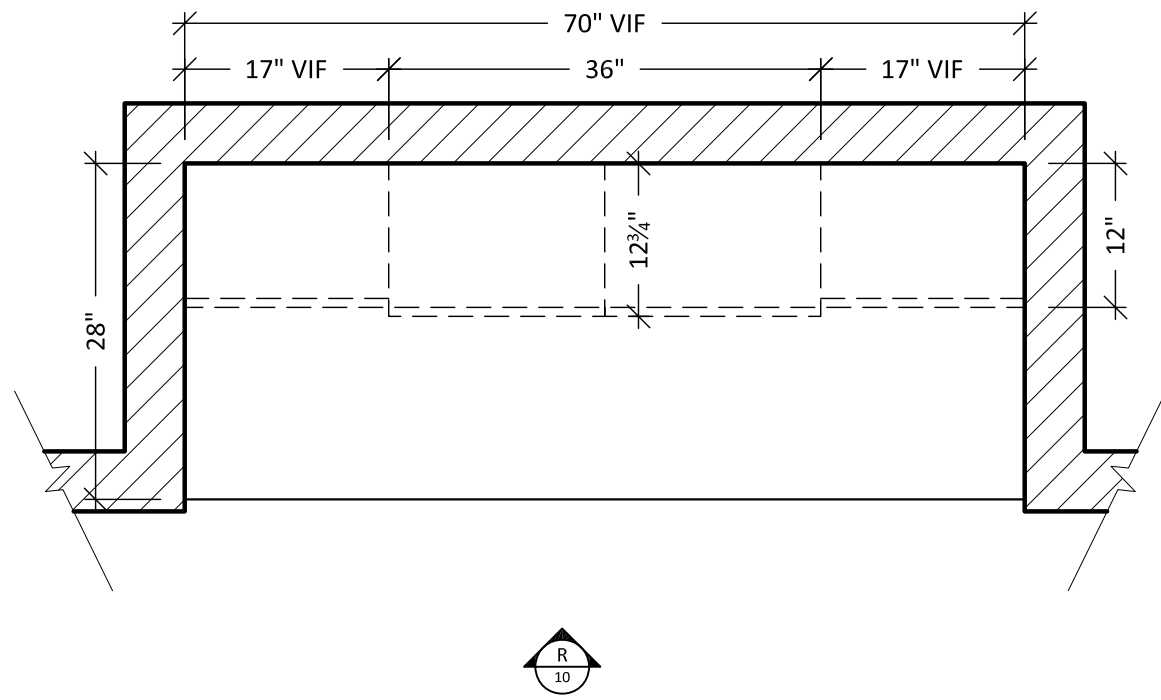


16 PLAN -TOWEL DROP BY MEN'S SHOWER
SCALE: 3/4" = 1'-0" ARCH. REF: A1

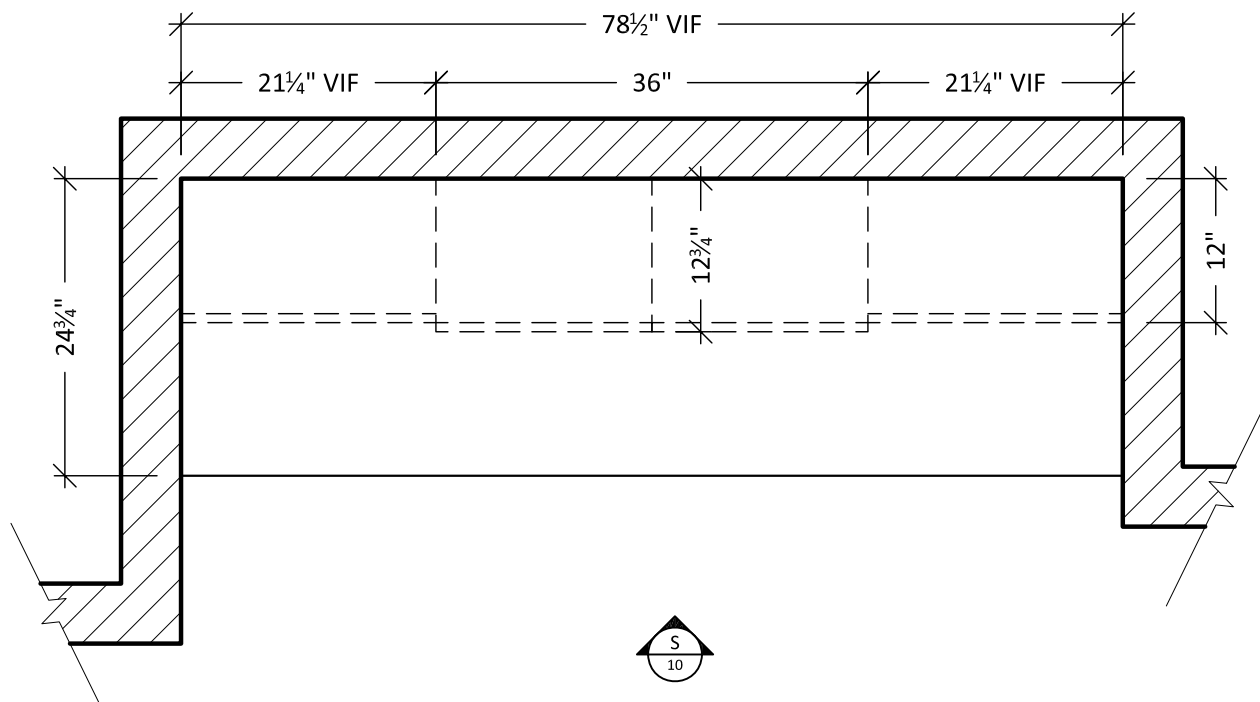

17 PLAN -TOWEL DROP BY MEN'S SAUNA
SCALE: 3/4" = 1'-0" ARCH. REF: A1

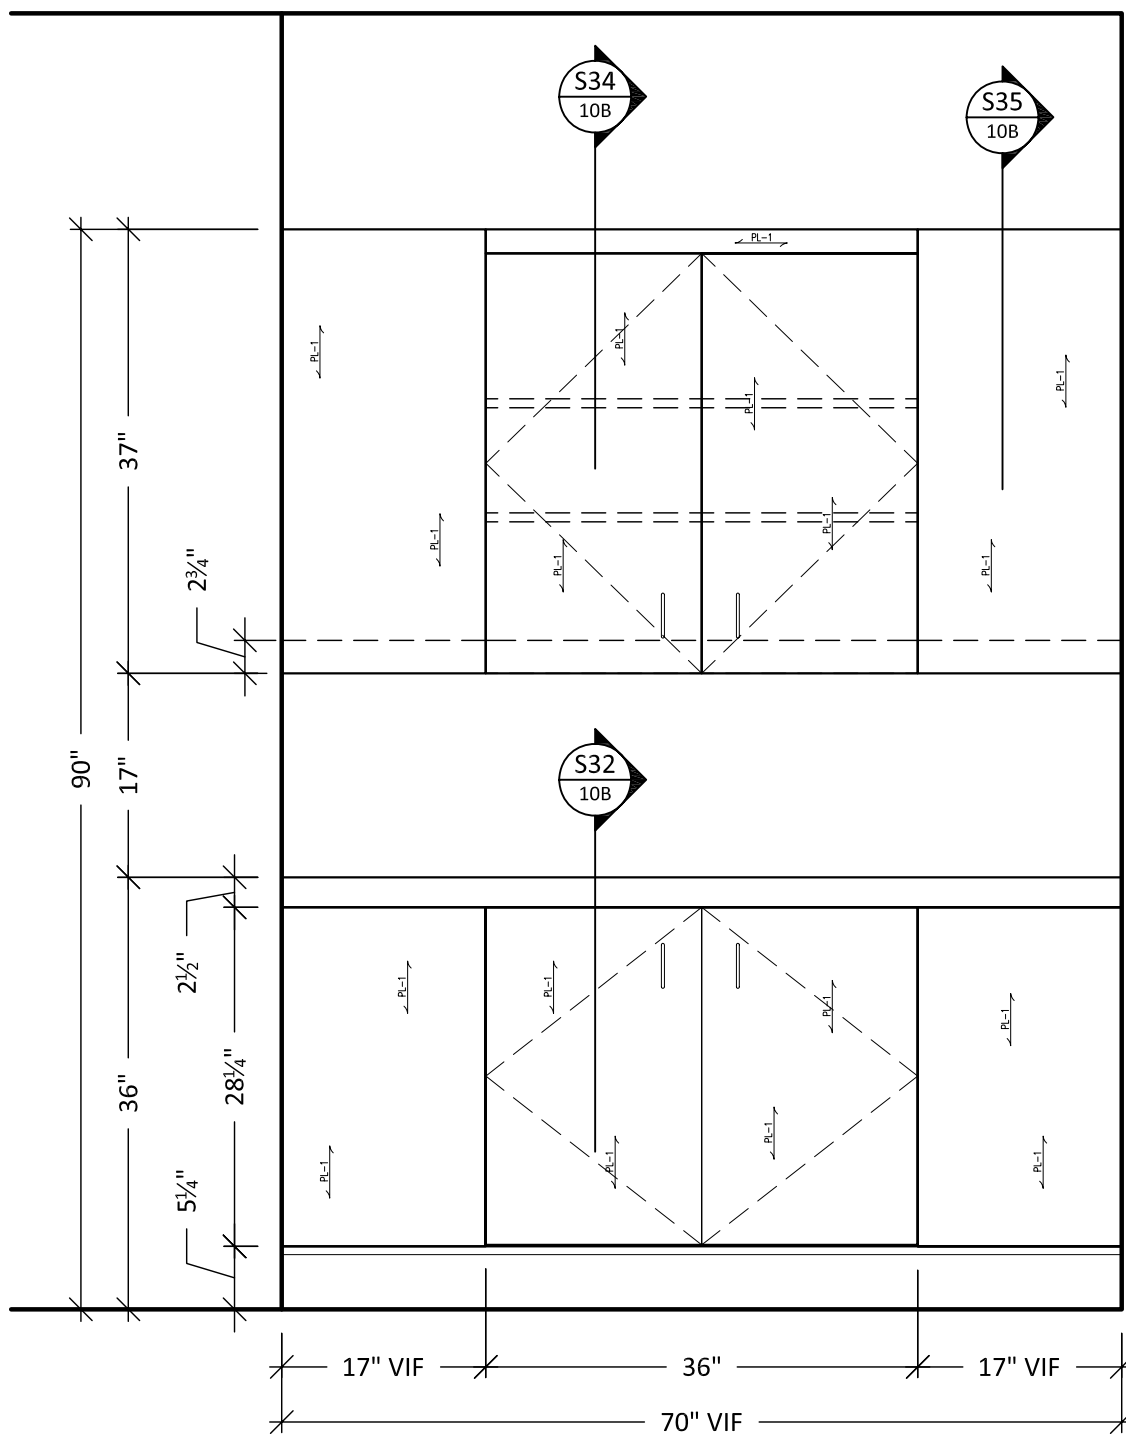

R ELEVATION
SCALE: 3/4" = 1'-0"

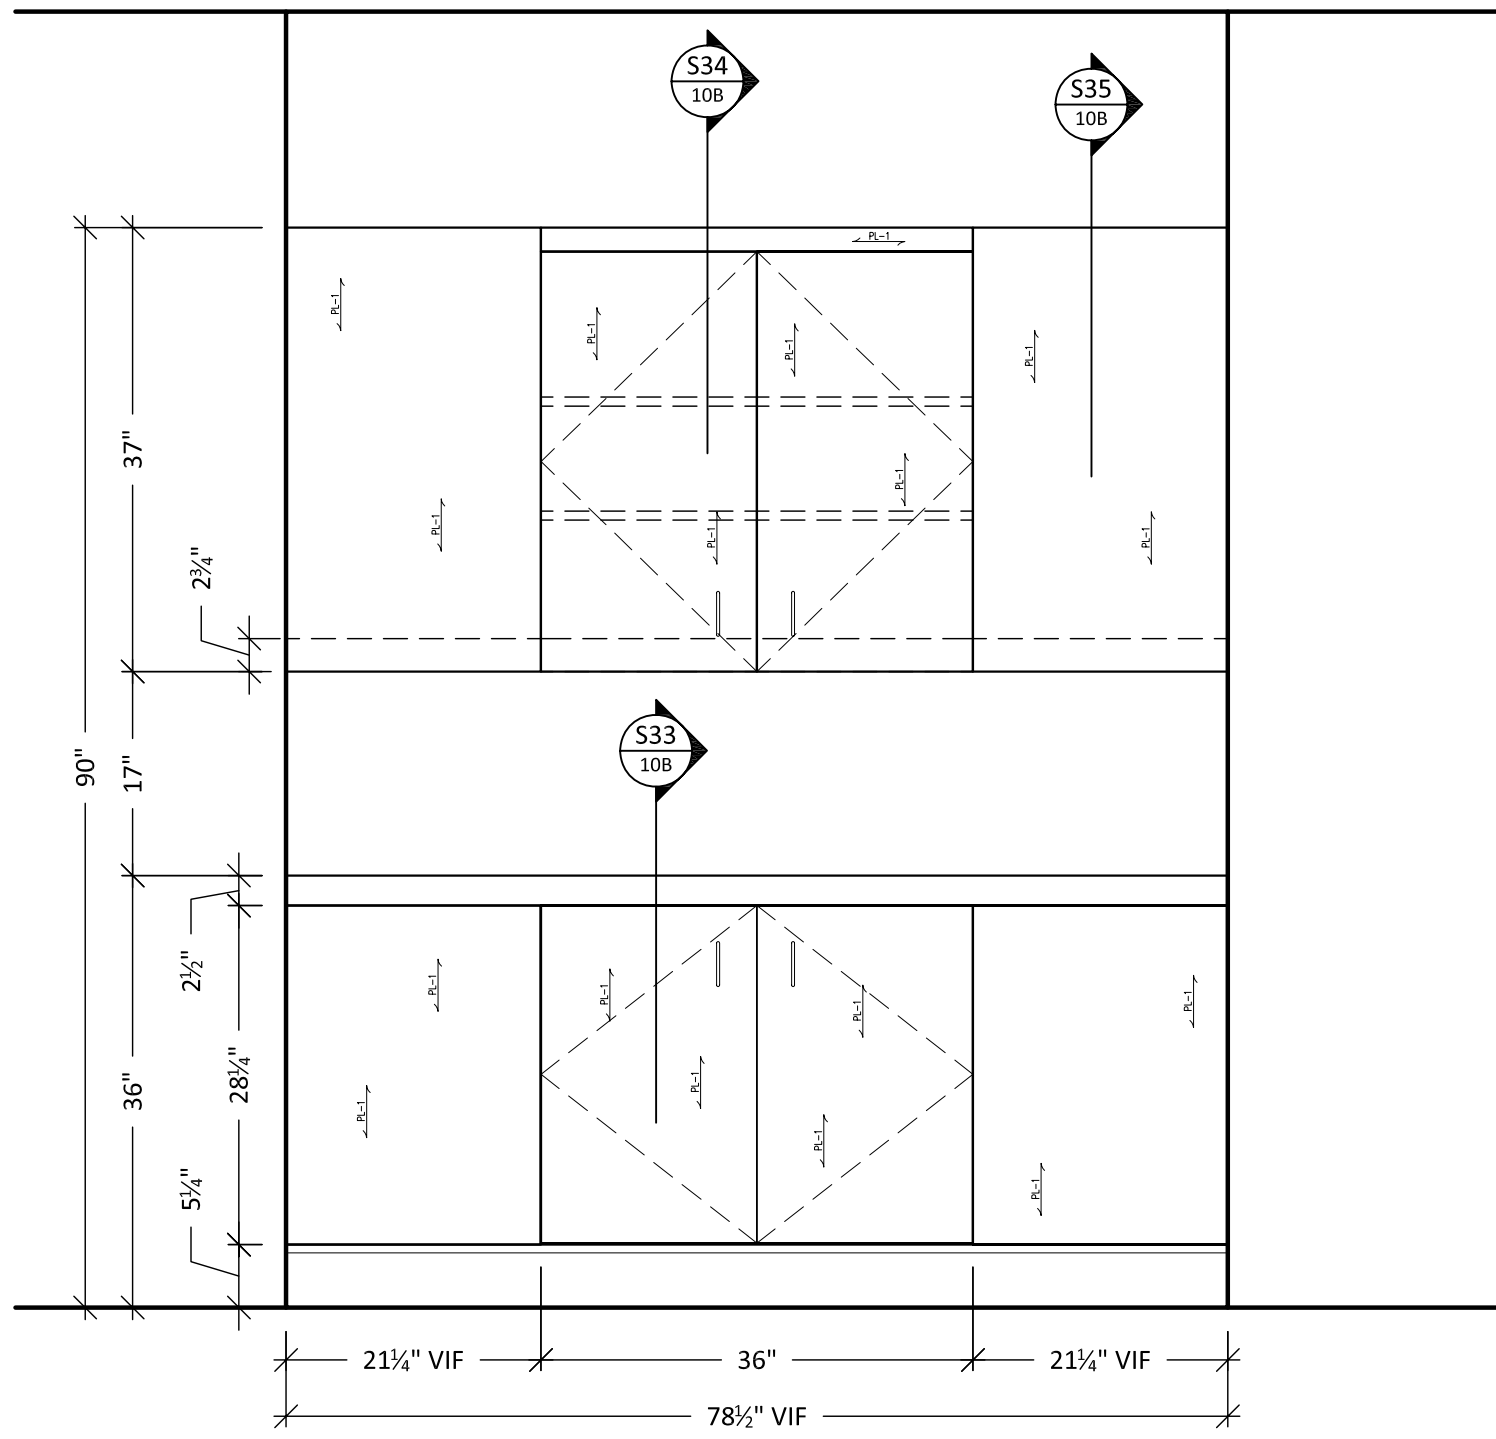

S ELEVATION
SCALE: 3/4" = 1'-0"

- SHOP NOTES:
- PL-1: WILSONART #7213-60
"IVORYWOOD"
- GL-3:
3/4" TEMPERED GLASS
BACK SIDE SANDBLASTED
PENCIL EDGE DETAIL
- MTL-1: CHEMETAL #812
"SATIN SMOKED CHROME"
WITH PHENOLIC BACK
- MTL-2: STANDOFF
POLISHED CHROME
3/8" Ø x 3/4" HIGH
WITH CAP
- STN-1: STONE
ABALONE QUARTZ 303
- SFIN-2: EDELMAN LEATHER
"PEWTER RH63"
STYLE-ROYAL HIDE
FULL ANILINE COWHIDE
- HDW-4: HAFELE #103.01.310
BLACK NICKEL PLATED
110mm x 30mm
- HDW-5: HAFELE #100.07.402
CHROME MATE FINISH
167mm x 30mm



Drawn by: Neno K.

NO.	REVISION/ REASON	DATE





xxxxxxxxxxxxxxxxx will not be liable
for any errors occurring to other trades
through the use of these schedules,
detailed drawings, or dimensions.
All dimensions to be verified in field
prior to fabrication.

Architect:
XXXXXXXXXXXXXXXX

Contractor:
XXXXXXXXXXXXXXXXXXXXXXXX

Project name and address:
ABBAY SPA & RESORT
289 FONTANA BLVD.
FONTANA, WI 53125

Project:
ABBAY FONTANA SPA
Date:
4-21-08
Job #:
LOP027

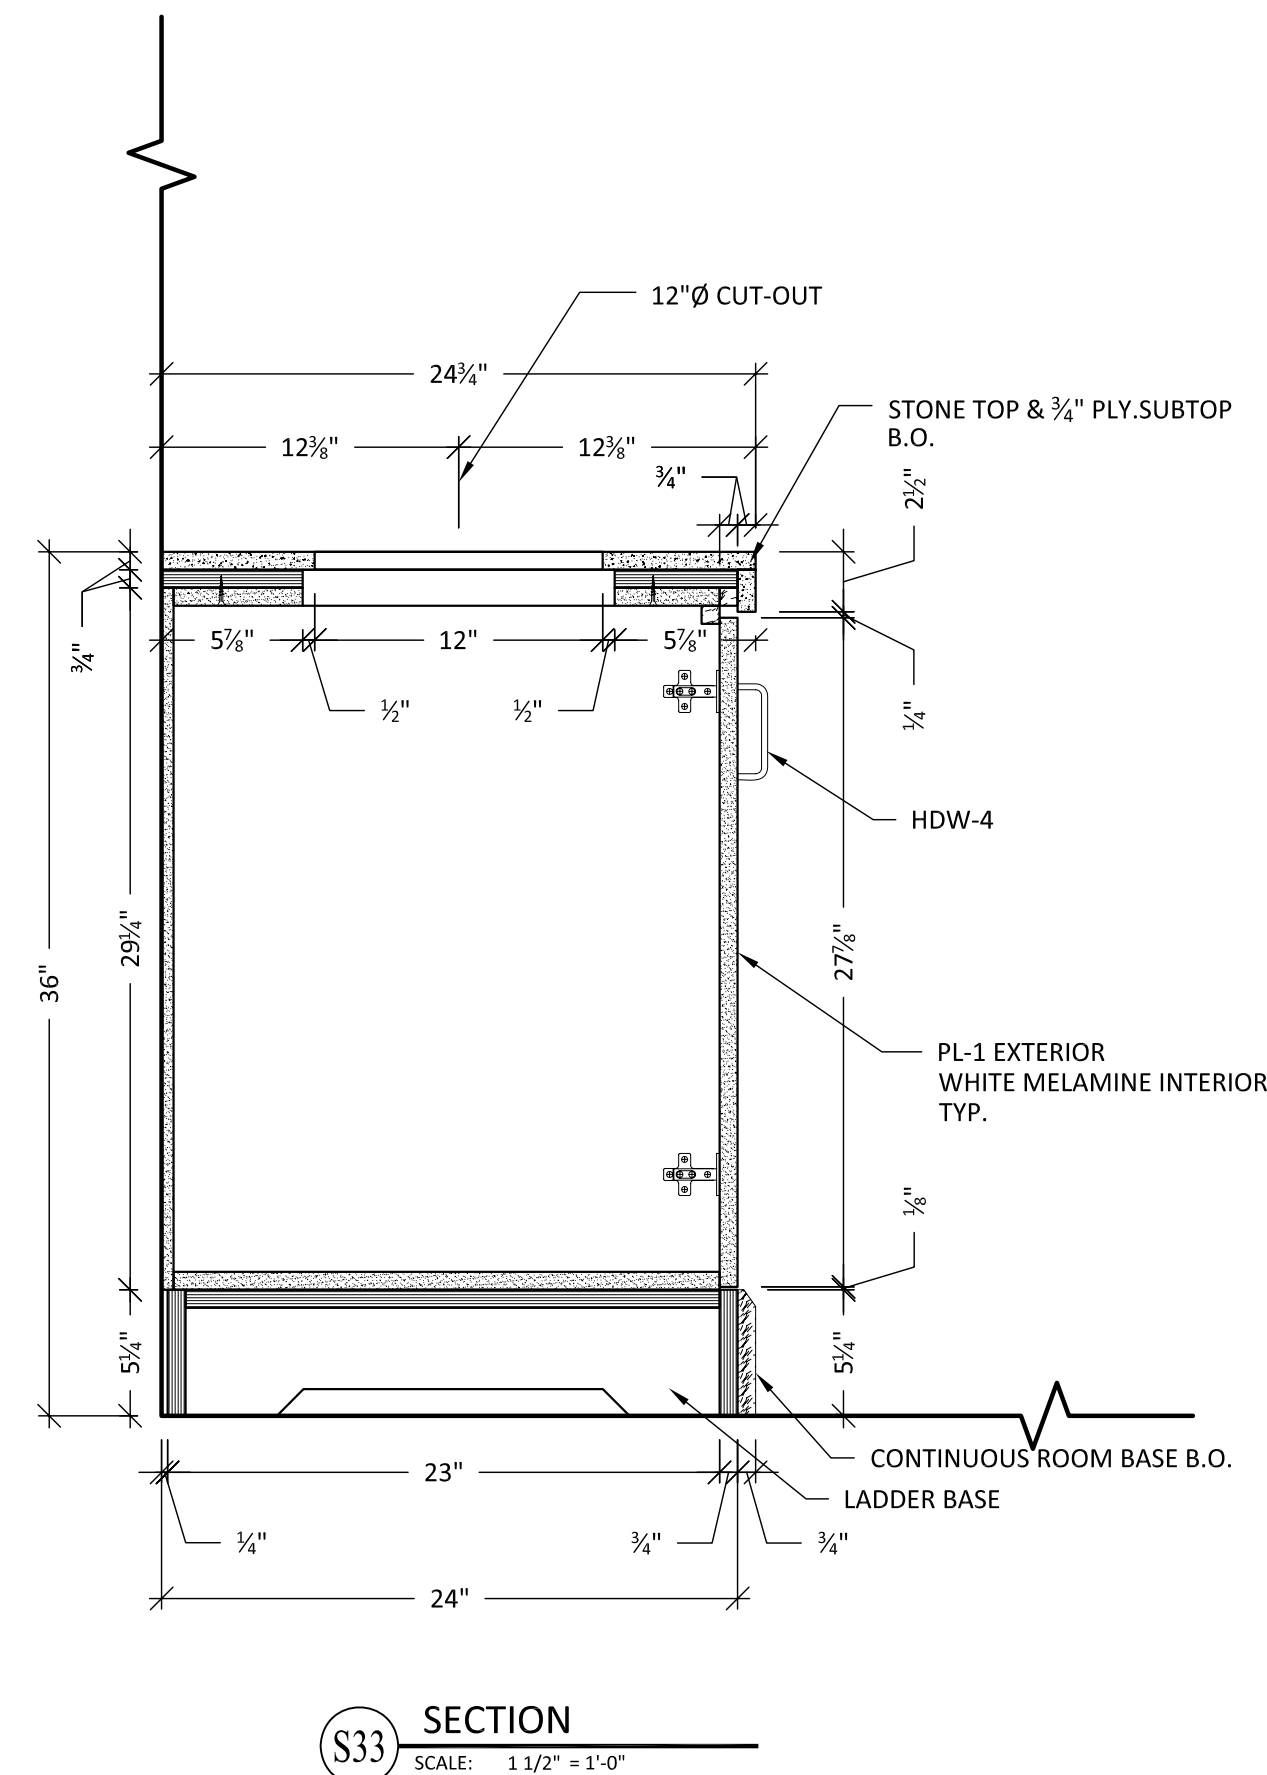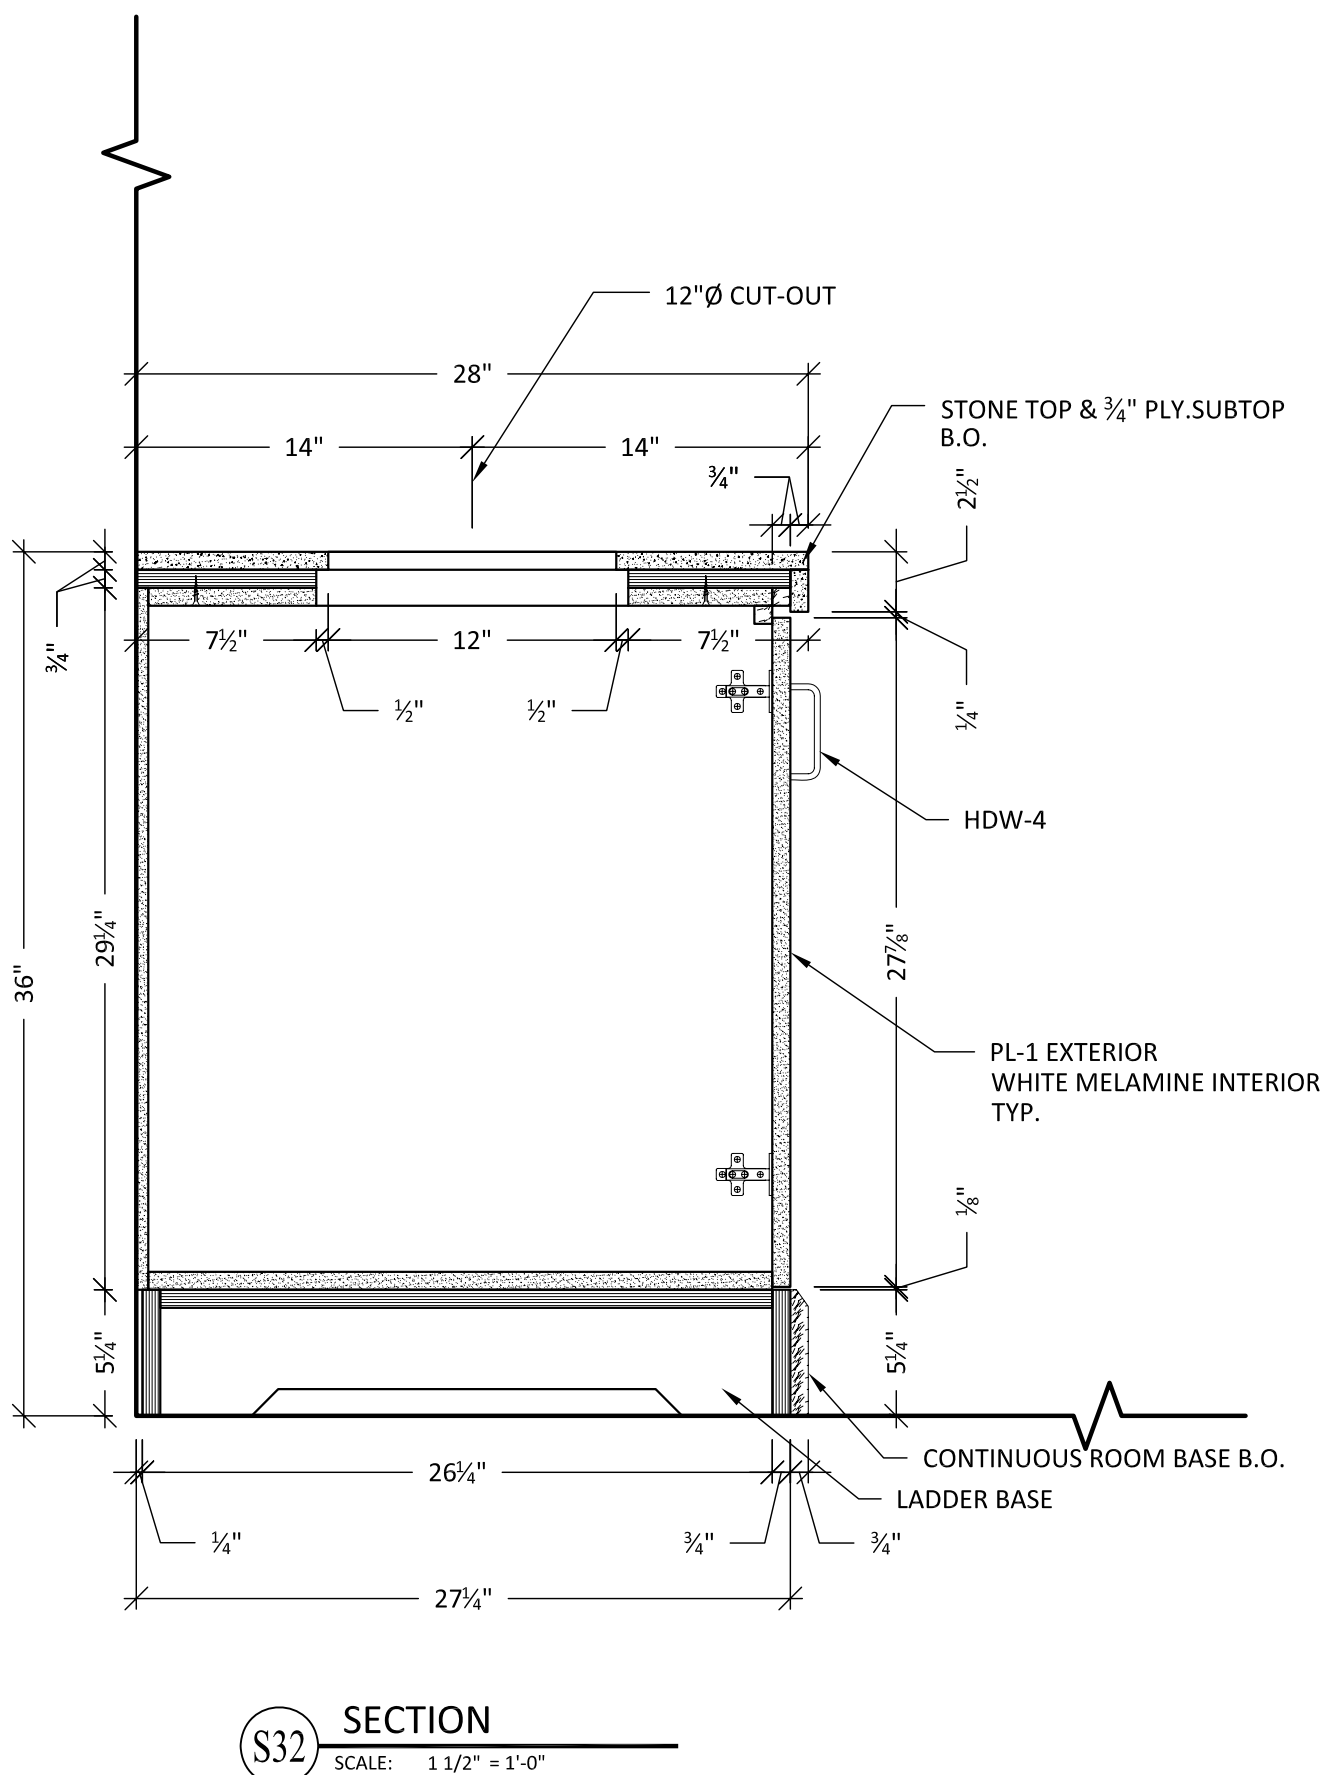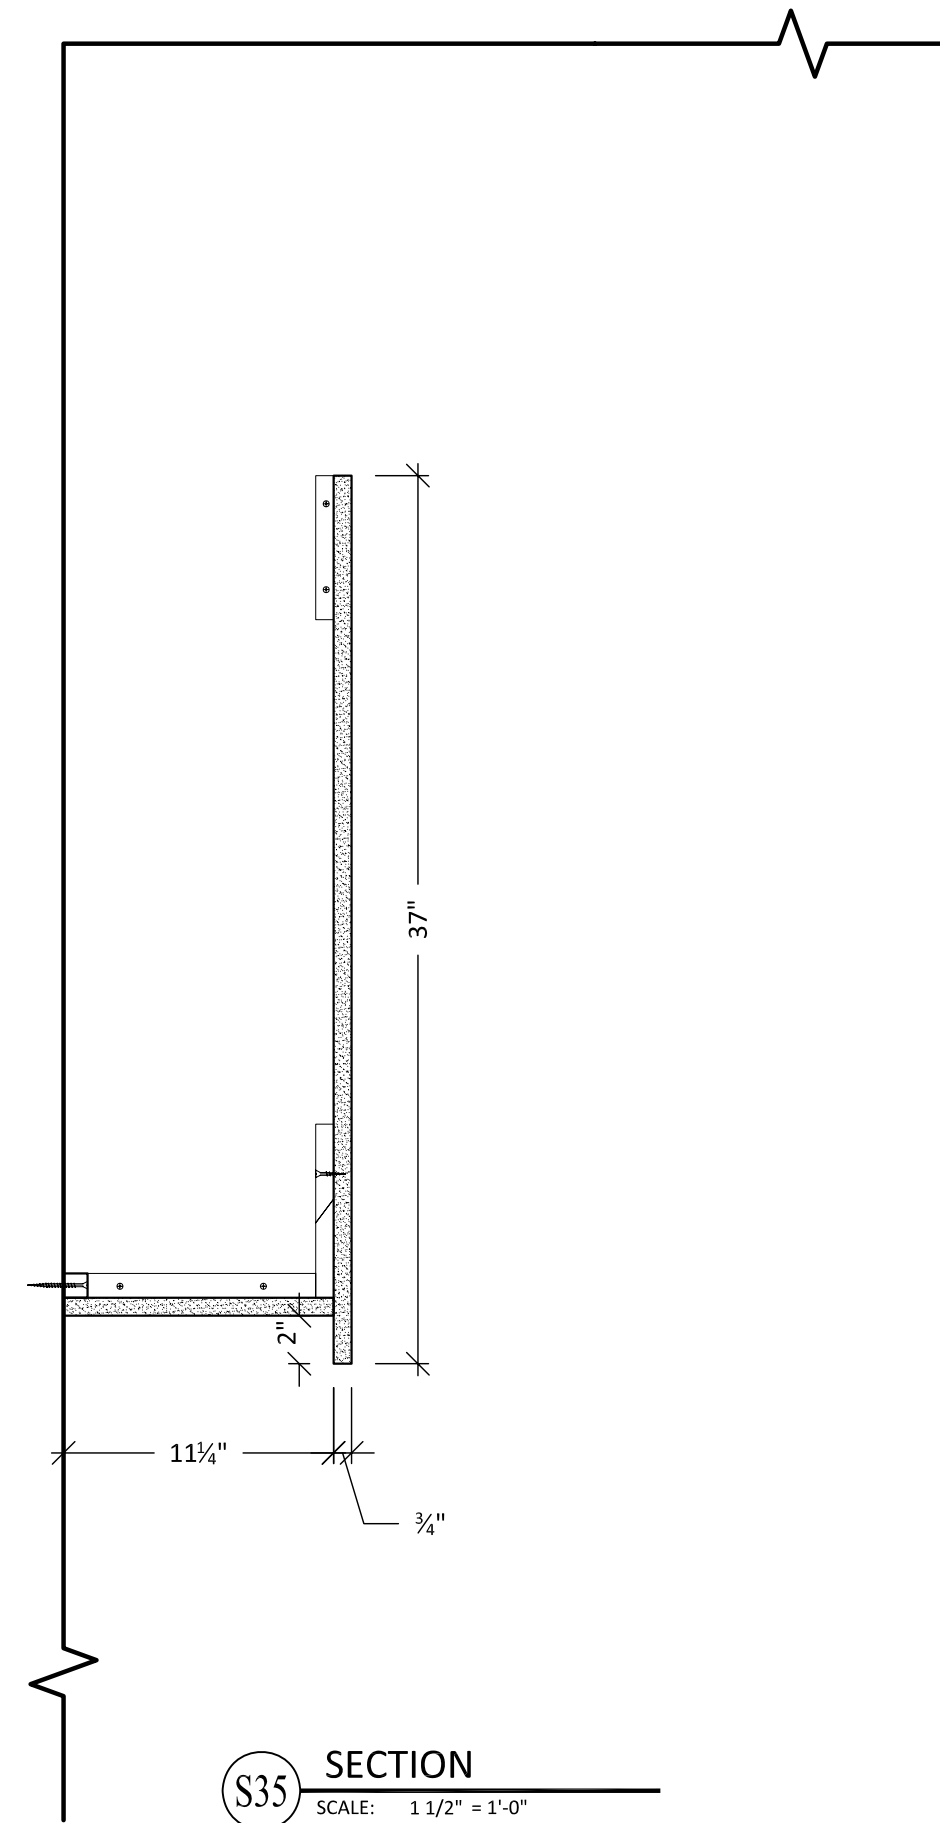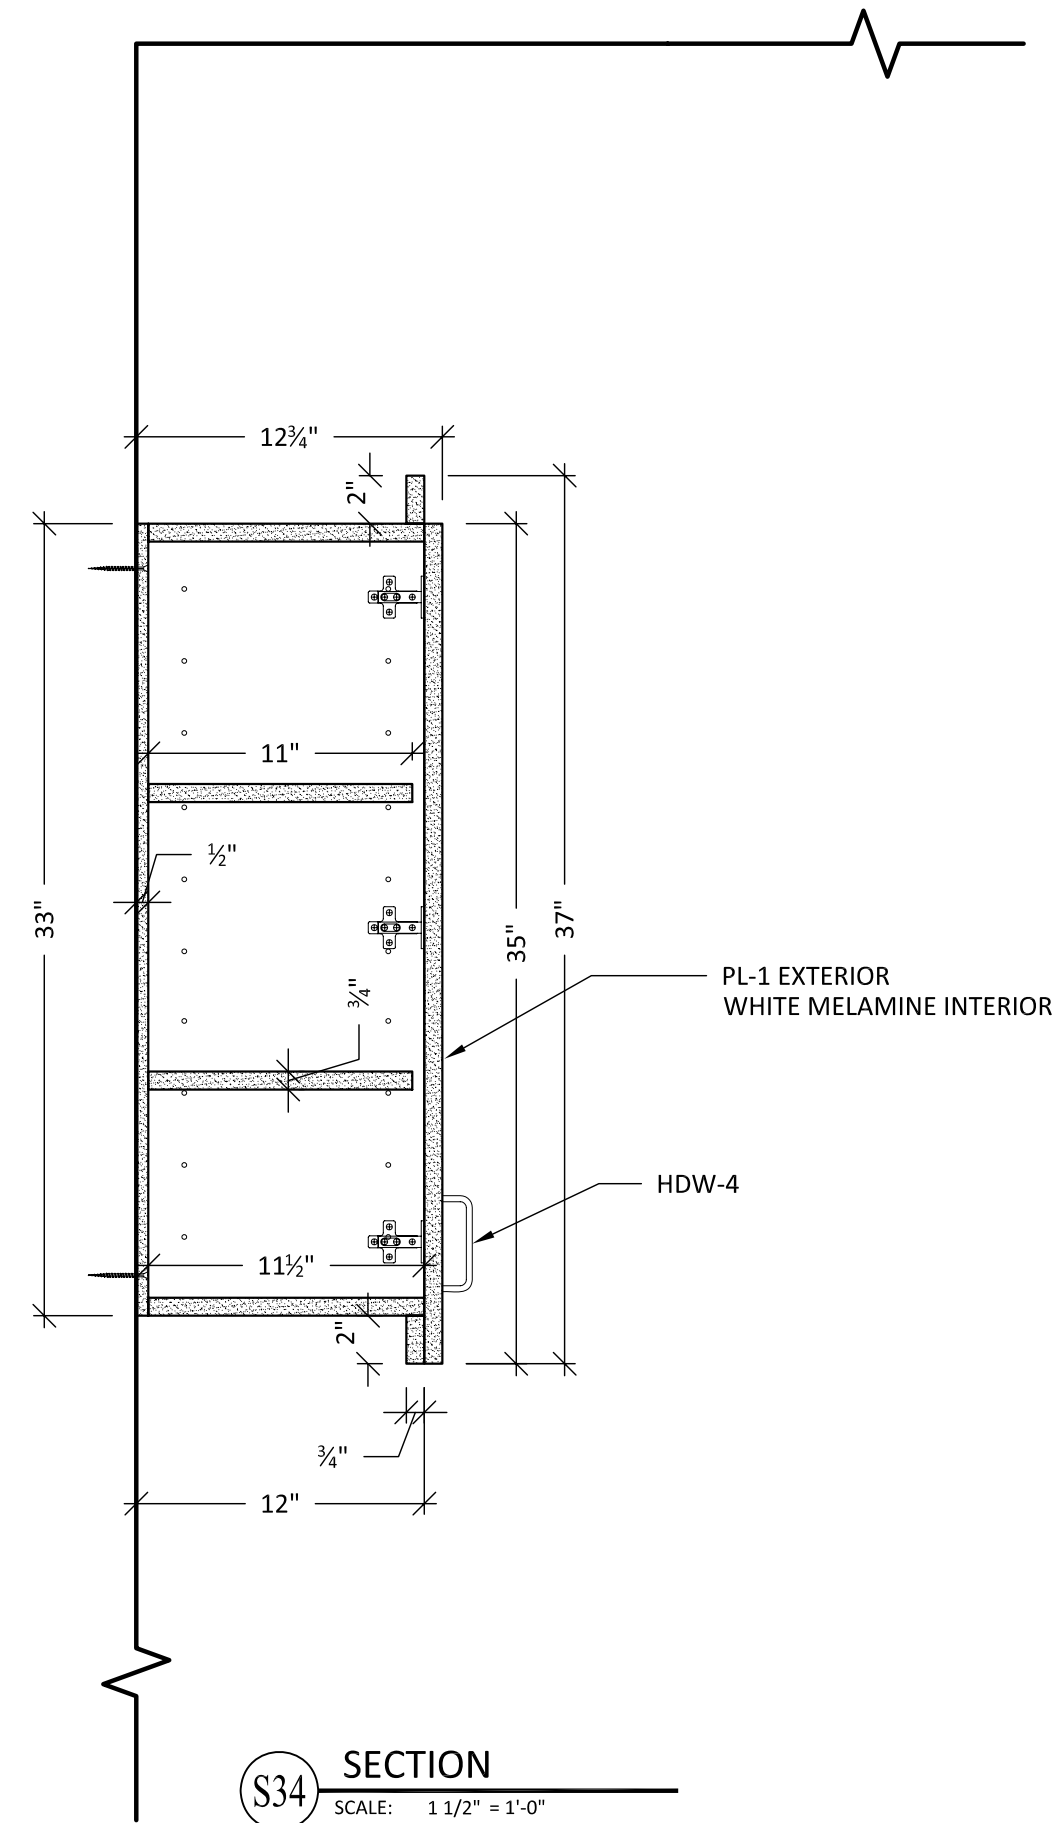

- SHOP NOTES:
- PL-1: WILSONART #7213-60
"IVORYWOOD"
- GL-3:
3/4" TEMPERED GLASS
BACK SIDE SANDBLASTED
PENCIL EDGE DETAIL
- MTL-1: CHEMETAL #812
"SATIN SMOKED CHROME"
WITH PHENOLIC BACK
- MTL-2: STANDOFF
POLISHED CHROME
3/8" Ø x 3/4" HIGH
WITH CAP
- STN-1: STONE
ABALONE QUARTZ 303
- SFIN-2: EDELMAN LEATHER
"PEWTER RH63"
STYLE-ROYAL HIDE
FULL ANILINE COWHIDE
- HDW-4: HAFELE #103.01.310
BLACK NICKEL PLATED
110mm x 30mm
- HDW-5: HAFELE #100.07.402
CHROME MATE FINISH
167mm x 30mm



Drawn by: Neno K.


NO.	REVISION/ REASON	DATE

xxxxxxxxxxxxxxxxx will not be liable
for any errors occurring to other trades
through the use of these schedules,
detailed drawings, or dimensions.
All dimensions to be verified in field
prior to fabrication.


Architect:
XXXXXXXXXXXXXXXX
Contractor:
XXXXXXXXXXXXXXXXXXXXXXXX
Project name and address:
ABBAY SPA & RESORT 289 FONTANA BLVD. FONTANA, WI 53125

Project:
ABBAY FONTANA SPA
Date:
4-21-08
Job #:
LOP027


10B

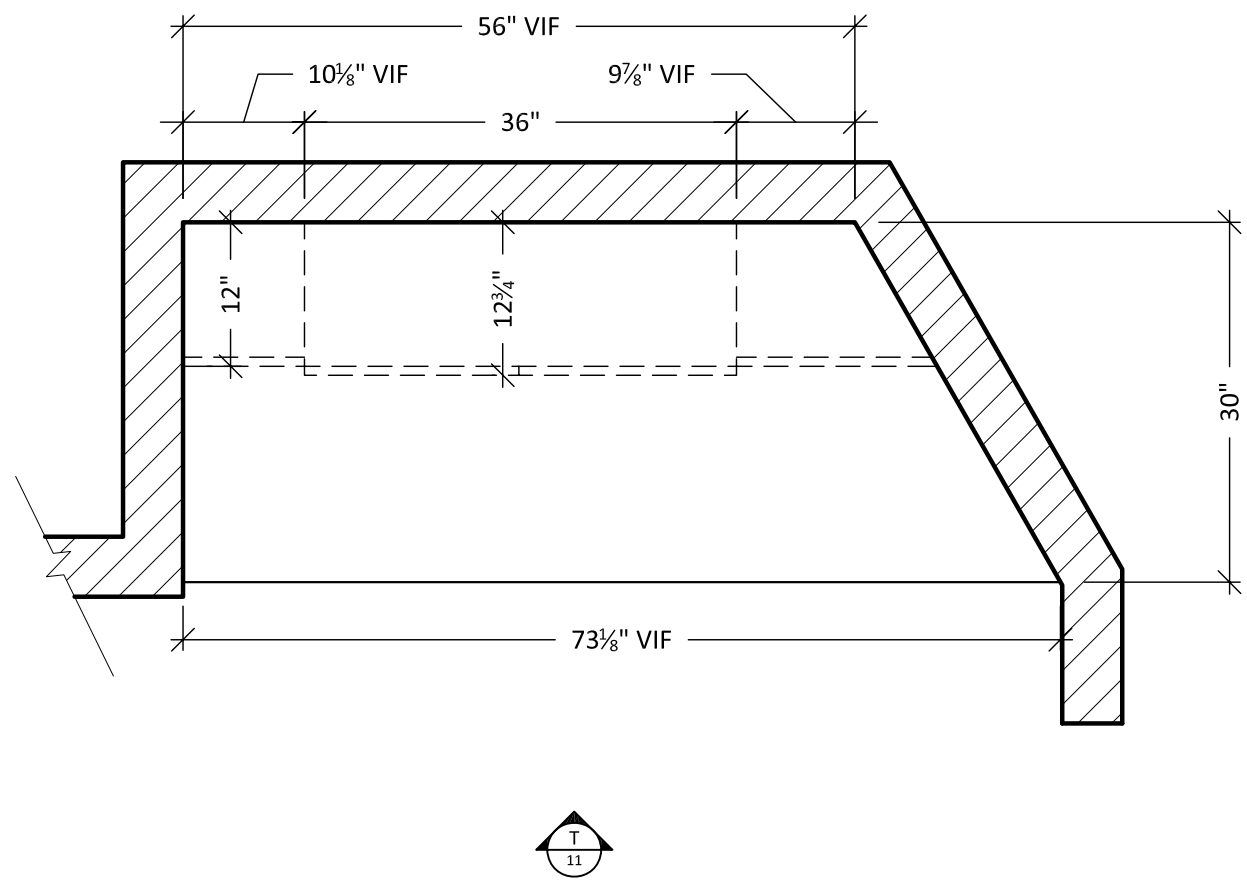


18 PLAN -TOWEL DROP BY TREATMENT RM. #20
SCALE: 3/4" = 1'-0" ARCH. REF: A1

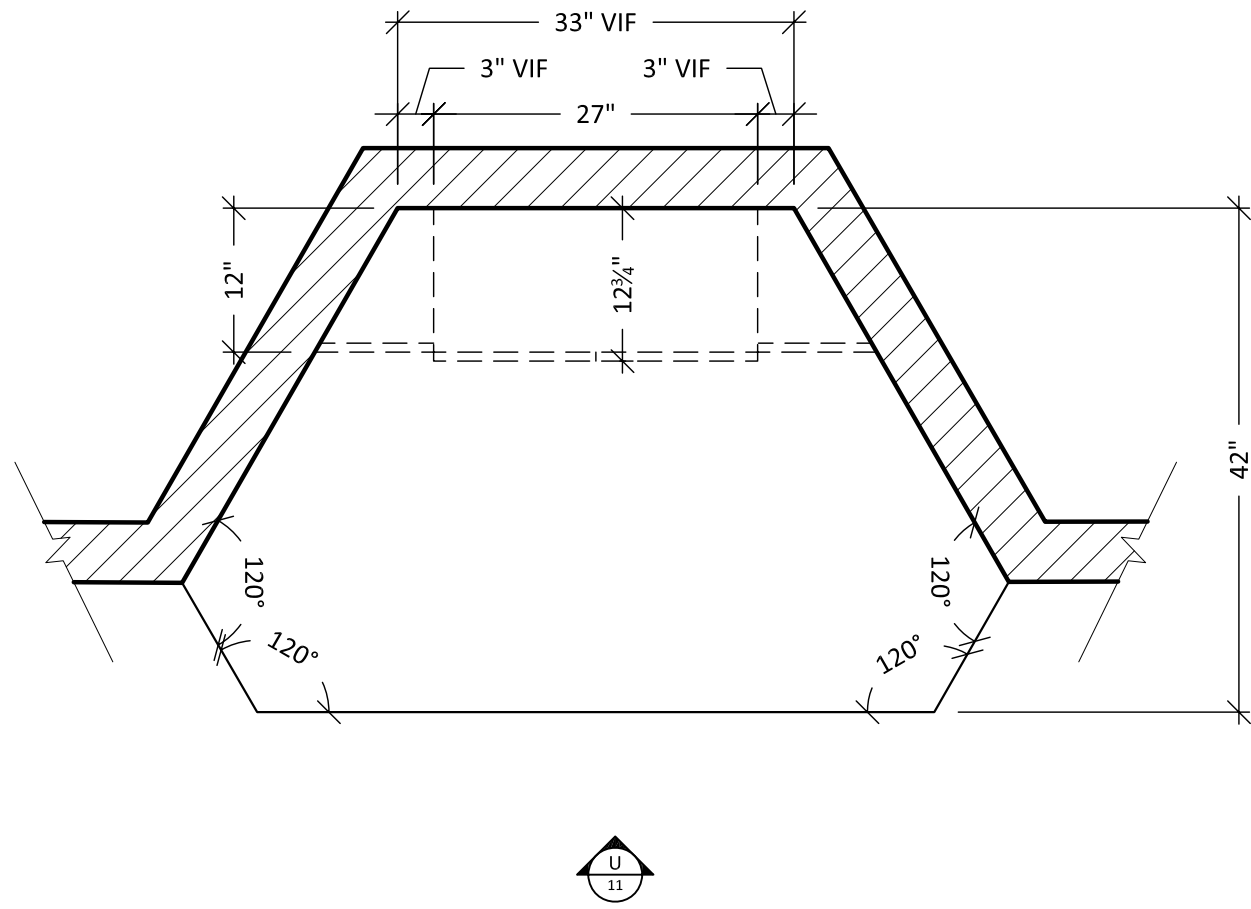

19 PLAN -TOWEL DROP BY SPA CONFERENCE/ FITNESS RM.
SCALE: 3/4" = 1'-0" ARCH. REF: A1

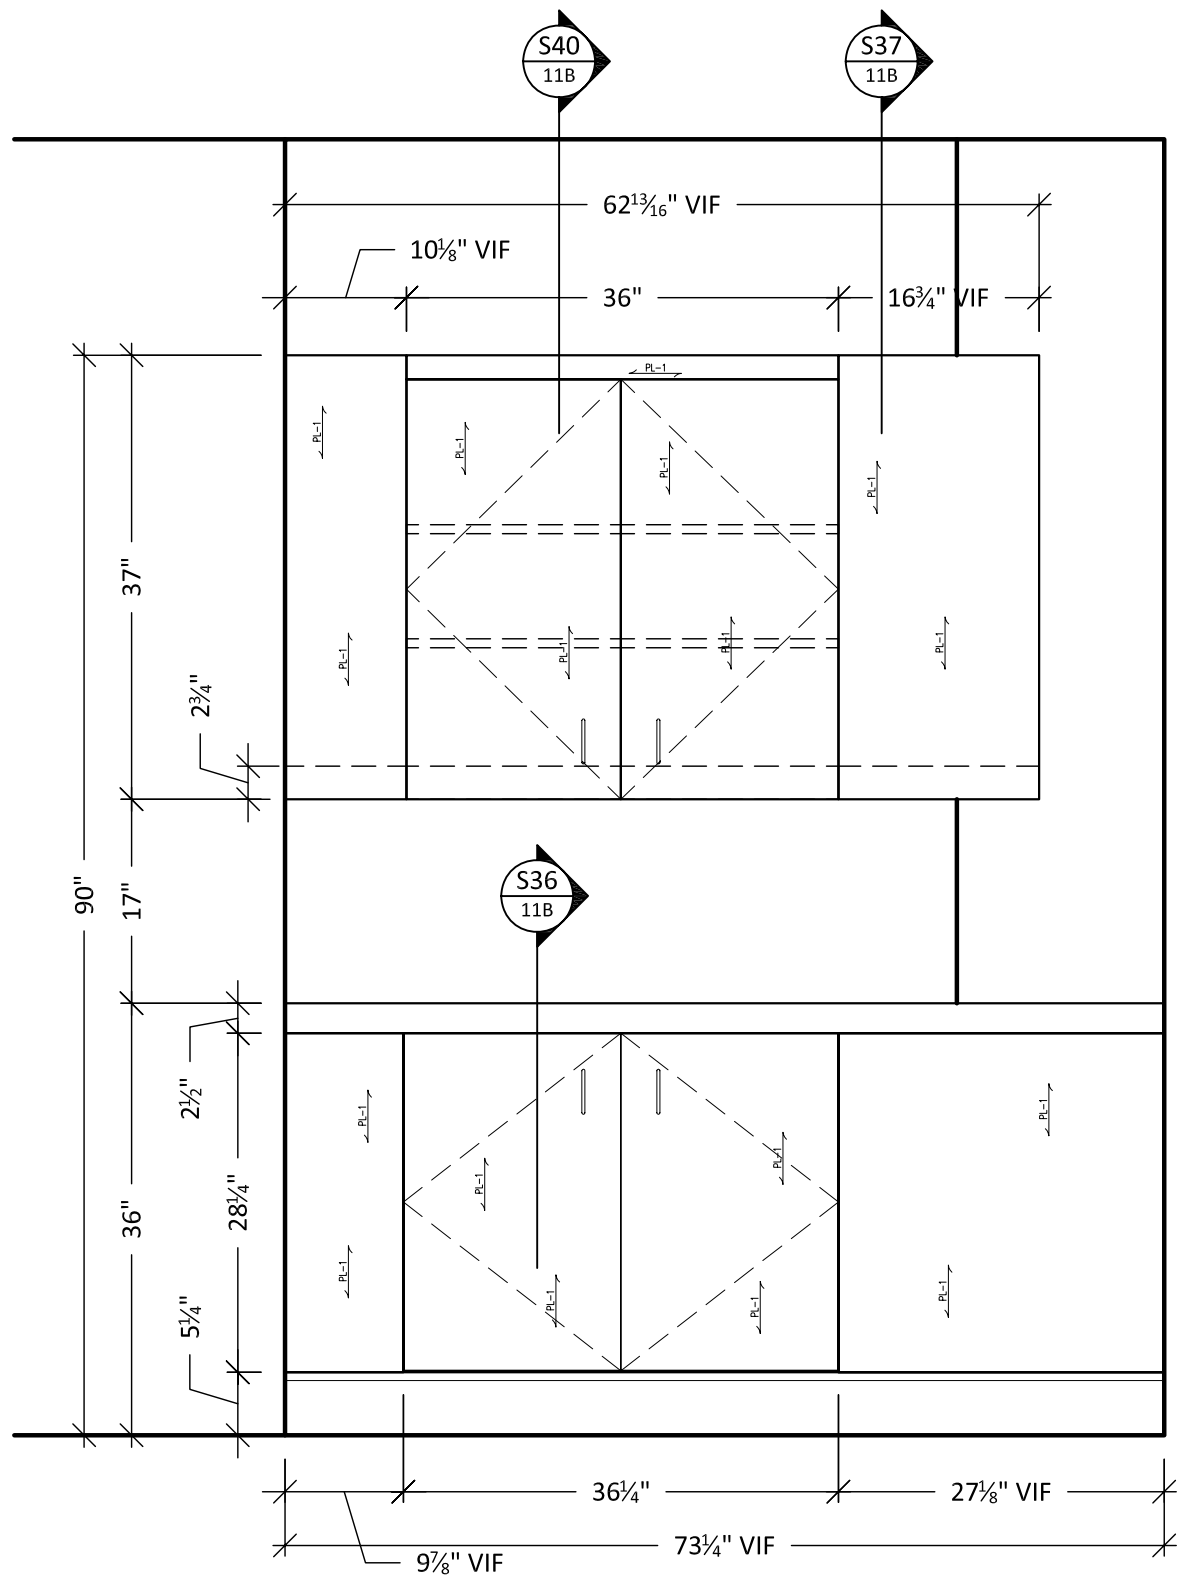

T ELEVATION
SCALE: 3/4" = 1'-0"

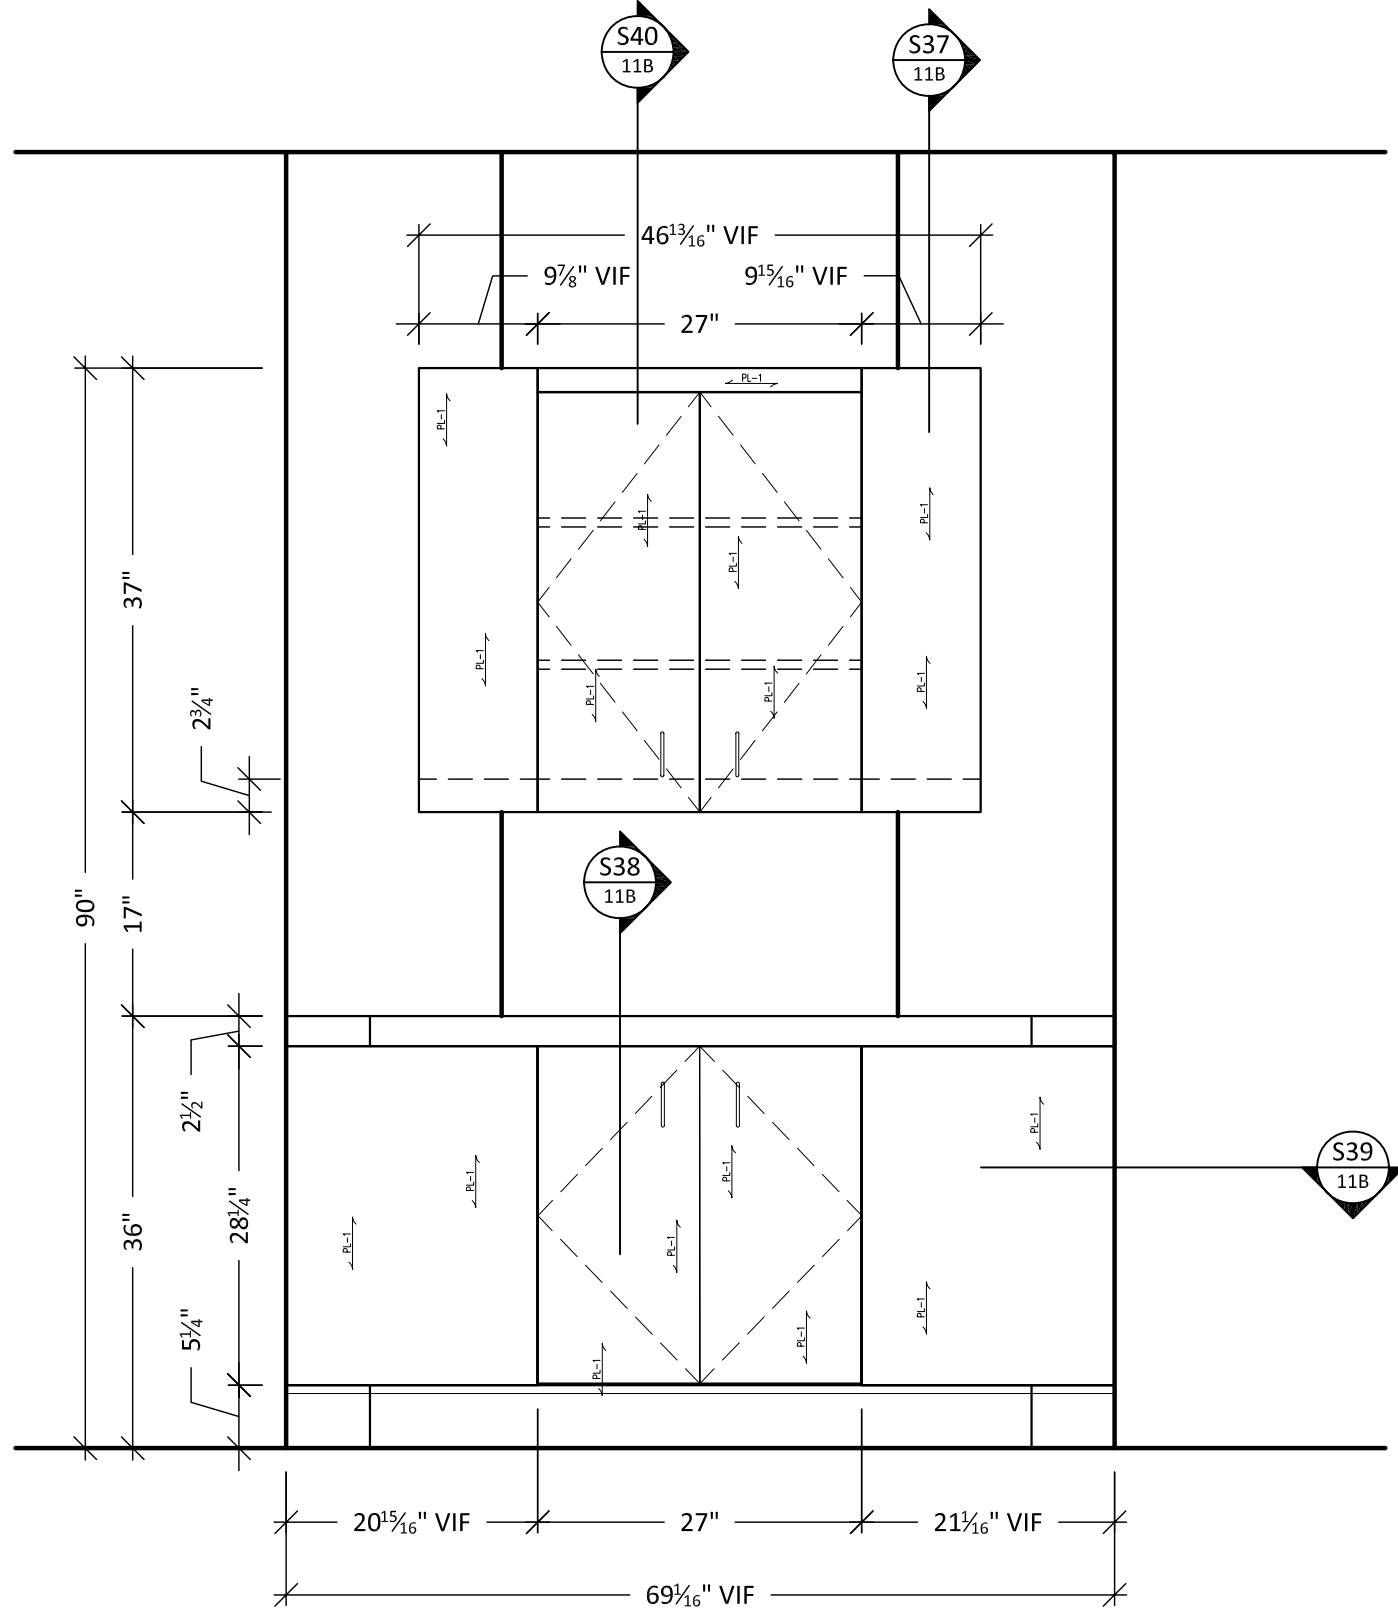

U ELEVATION
SCALE: 3/4" = 1'-0"

- SHOP NOTES:
- PL-1: WILSONART #7213-60
"IVORYWOOD"
- GL-3:
3/4" TEMPERED GLASS
BACK SIDE SANDBLASTED
PENCIL EDGE DETAIL
- MTL-1: CHEMETAL #812
"SATIN SMOKED CHROME"
WITH PHENOLIC BACK
- MTL-2: STANDOFF
POLISHED CHROME
3/8" Ø x 3/4" HIGH
WITH CAP
- STN-1: STONE
ABALONE QUARTZ 303
- SFIN-2: EDELMAN LEATHER
"PEWTER RH63"
STYLE-ROYAL HIDE
FULL ANILINE COWHIDE
- HDW-4: HAFELE #103.01.310
BLACK NICKEL PLATED
110mm x 30mm
- HDW-5: HAFELE #100.07.402
CHROME MATE FINISH
167mm x 30mm



Drawn by: Neno K.

NO.	REVISION/ REASON	DATE

xxxxxxxxxxxxxxxxx will not be liable
for any errors occurring to other trades
through the use of these schedules,
detailed drawings, or dimensions.
All dimensions to be verified in field
prior to fabrication.

Architect:
XXXXXXXXXXXXXXXXX

Contractor:
XXXXXXXXXXXXXXXXXXXXX


Project name and address:
ABBAY SPA & RESORT
289 FONTANA BLVD.
FONTANA, WI 53125

Project:
ABBAY FONTANA SPA


Date:
4-21-08

Job #:
LOP027




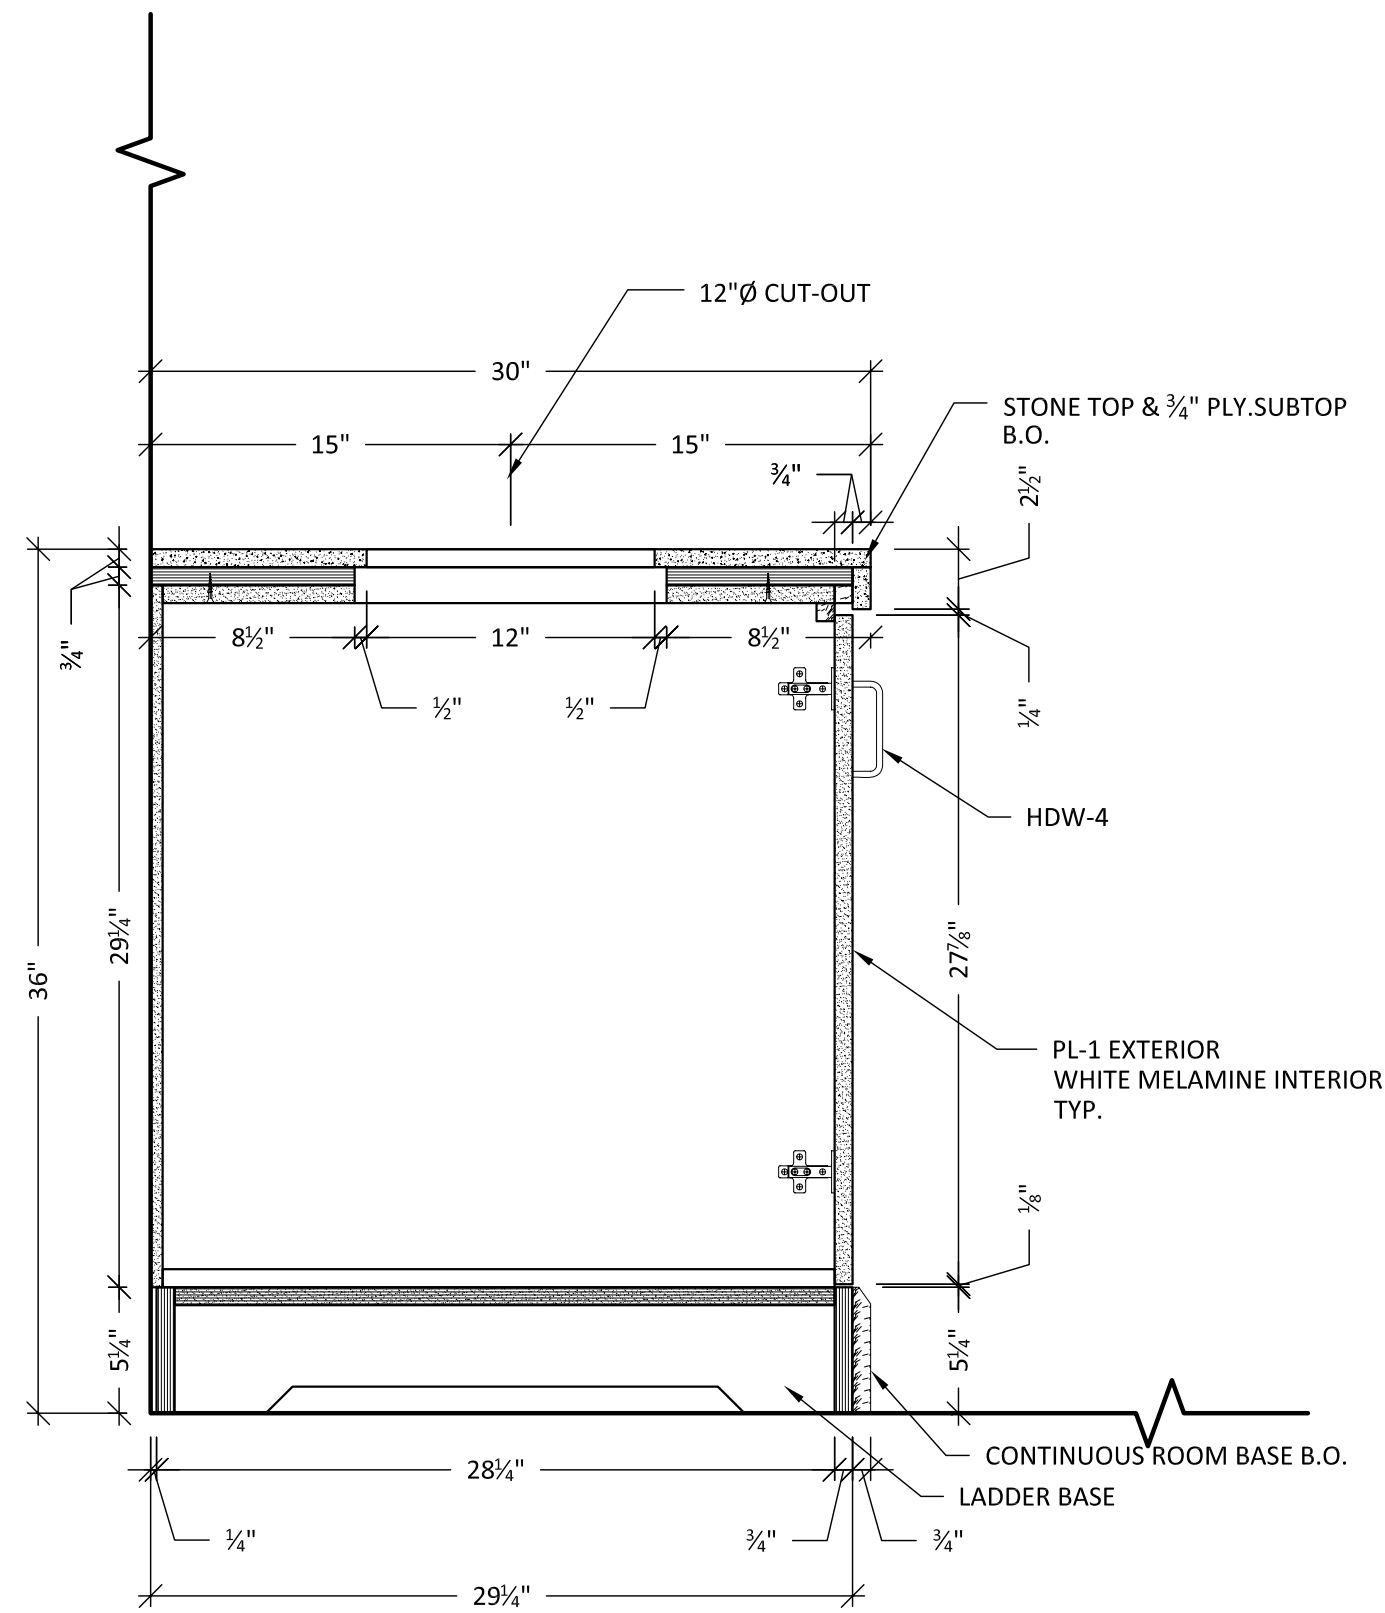


S36 SECTION
SCALE: 1 1/2" = 1'-0"

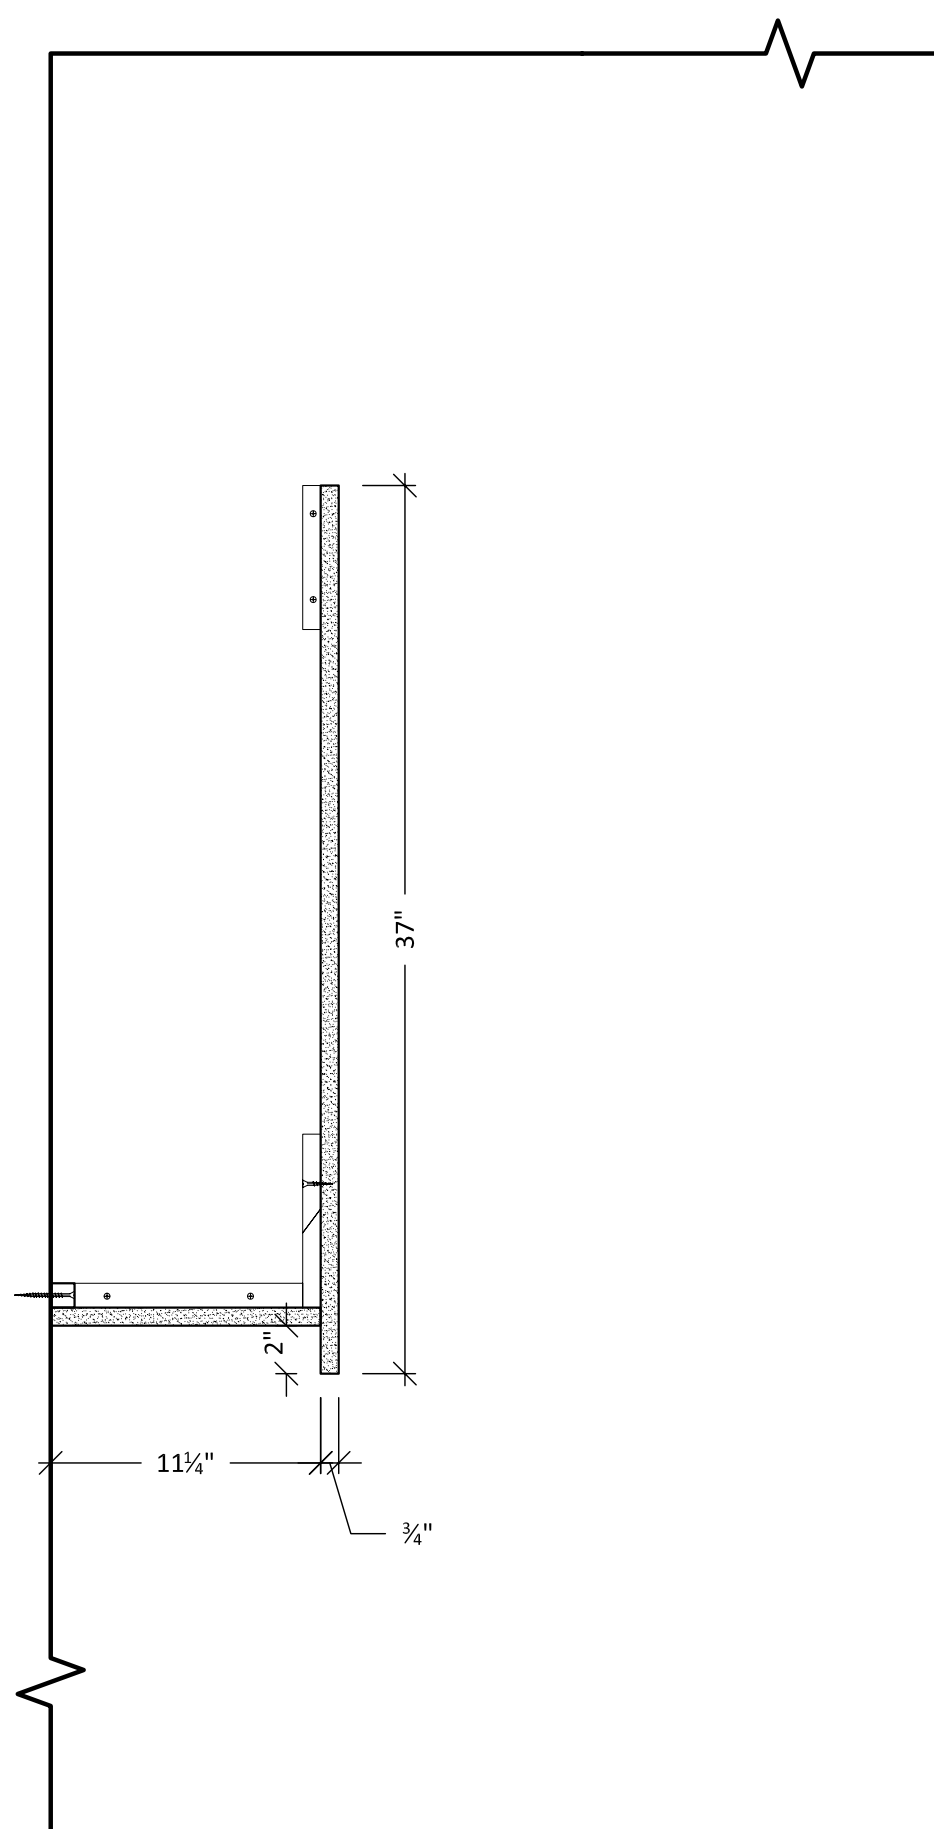


S37 SECTION
SCALE: 1 1/2" = 1'-0"

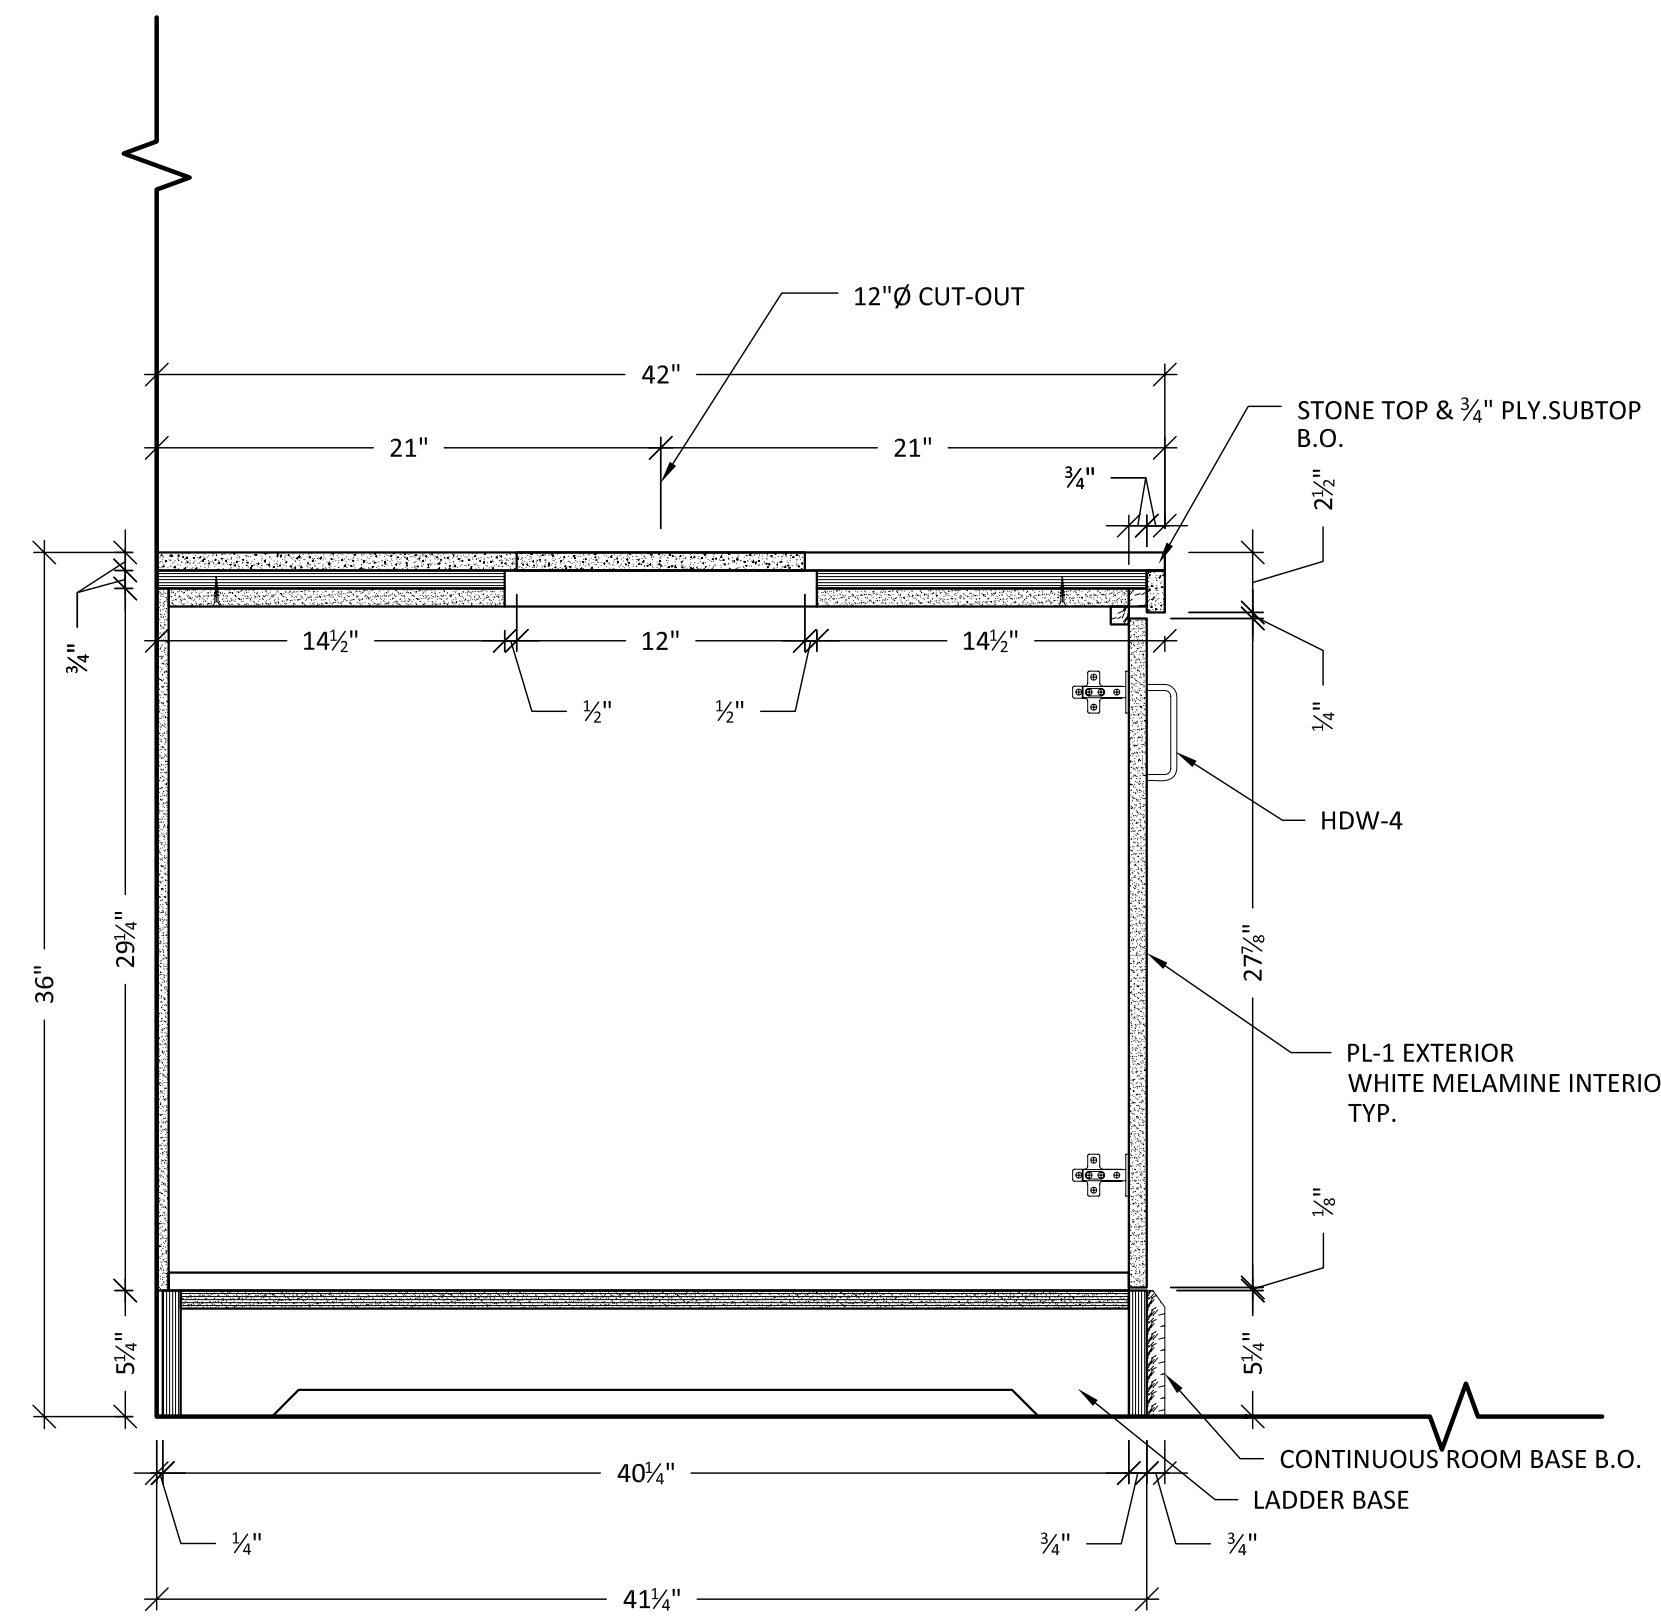

S38 SECTION
SCALE: 1 1/2" = 1'-0"

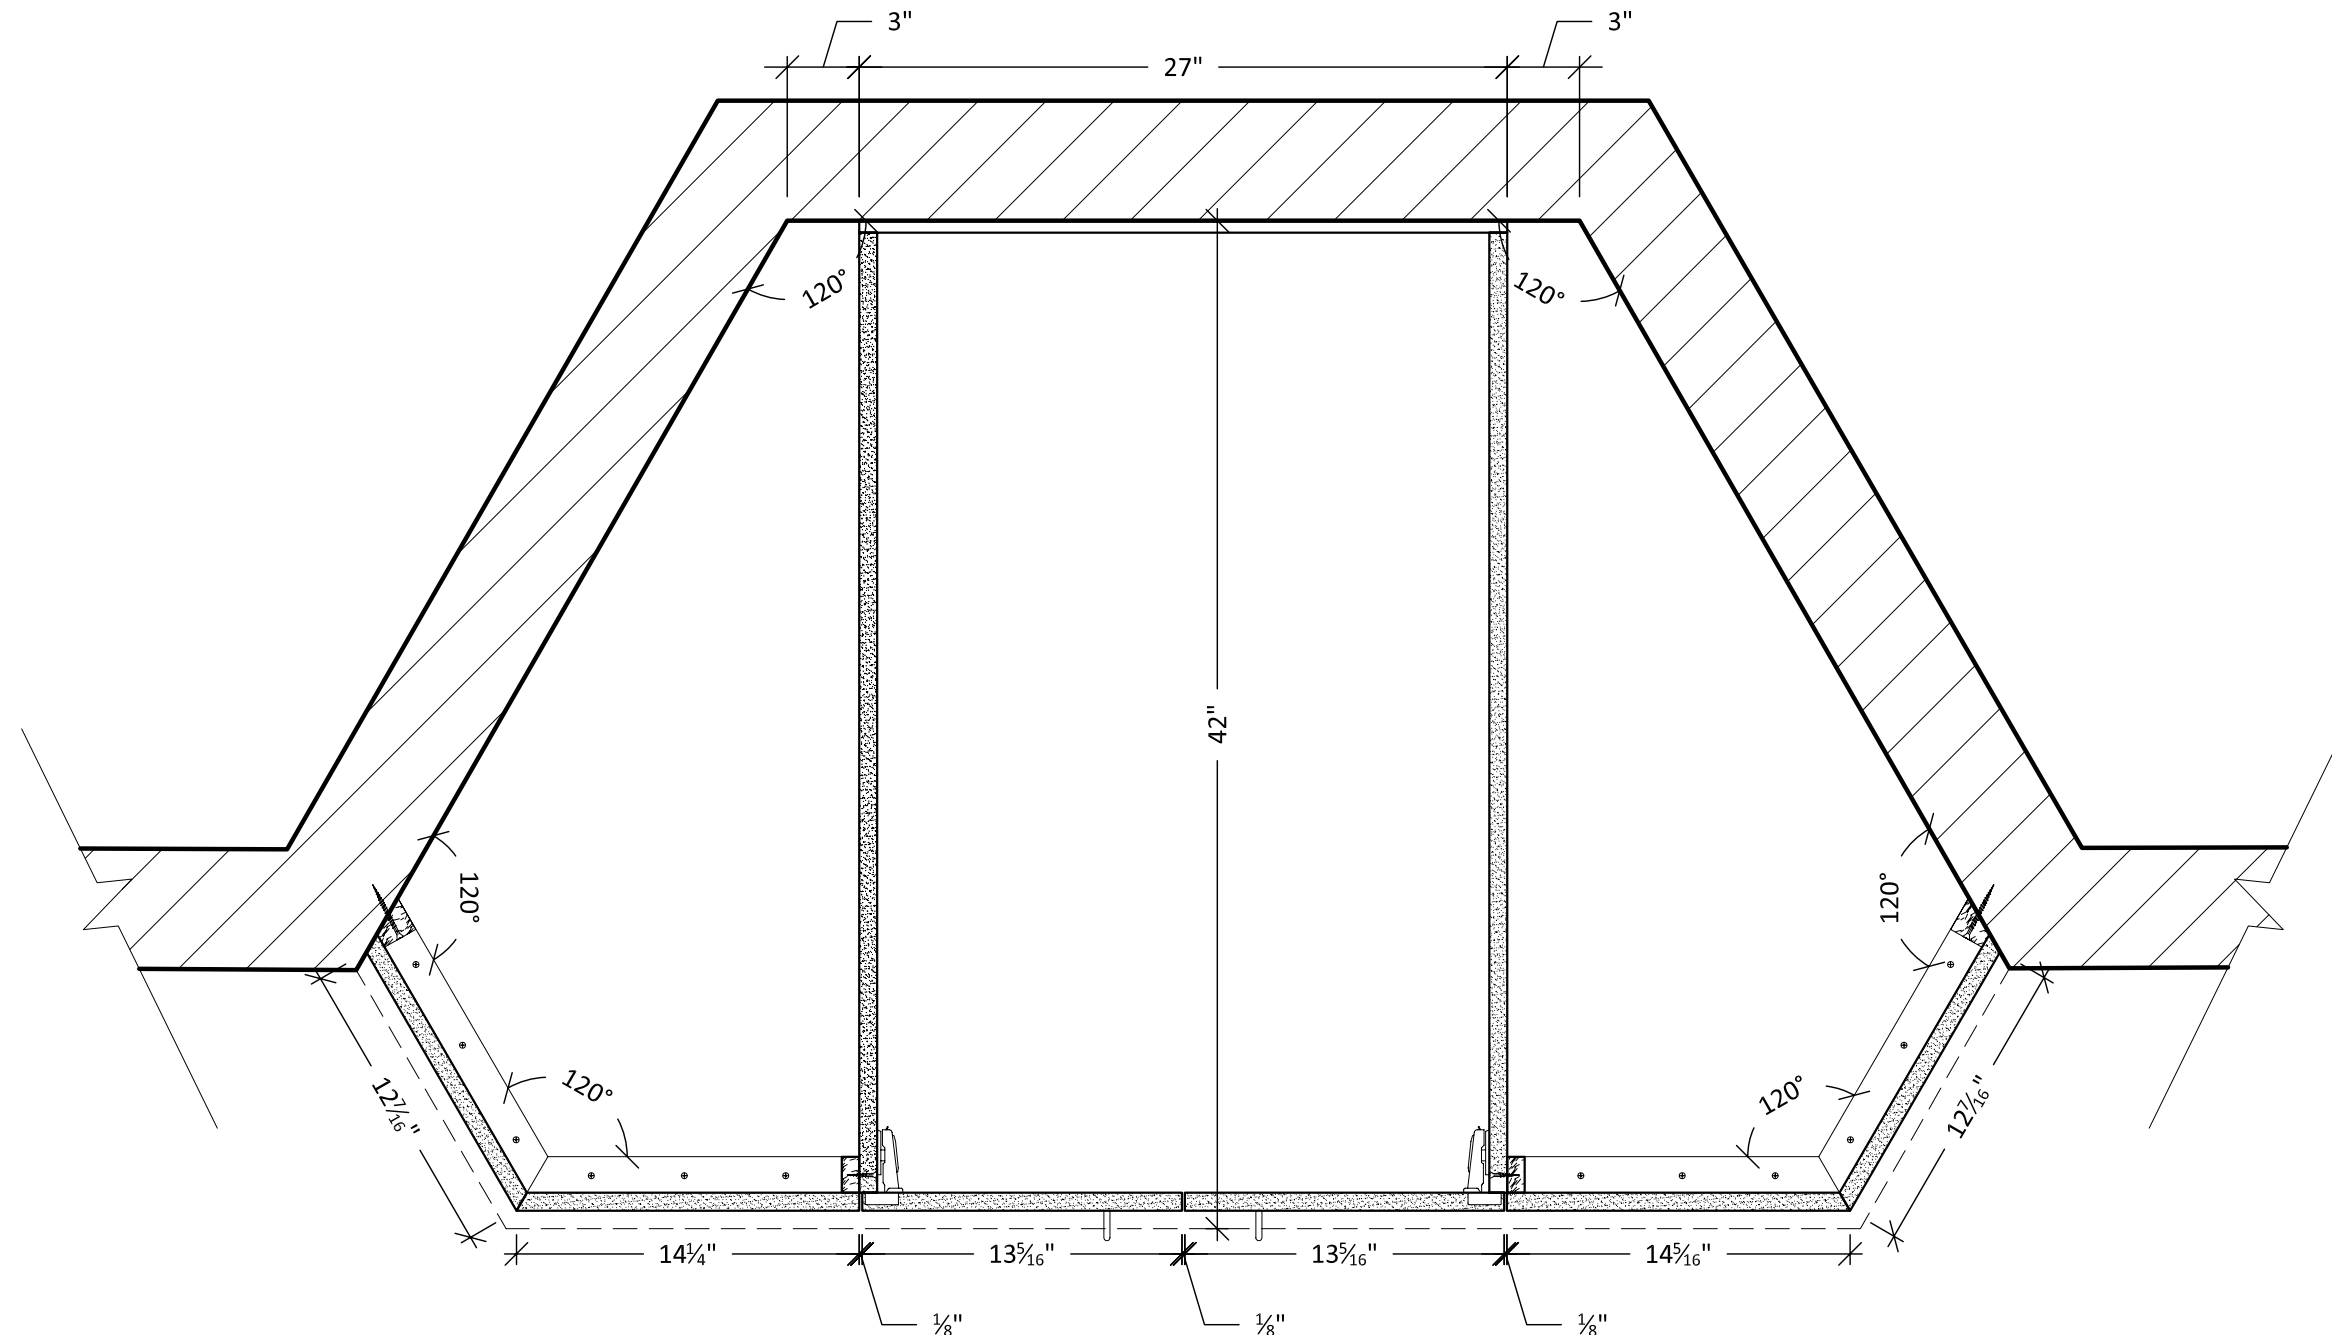

S39 SECTION
SCALE: 1 1/2" = 1'-0"

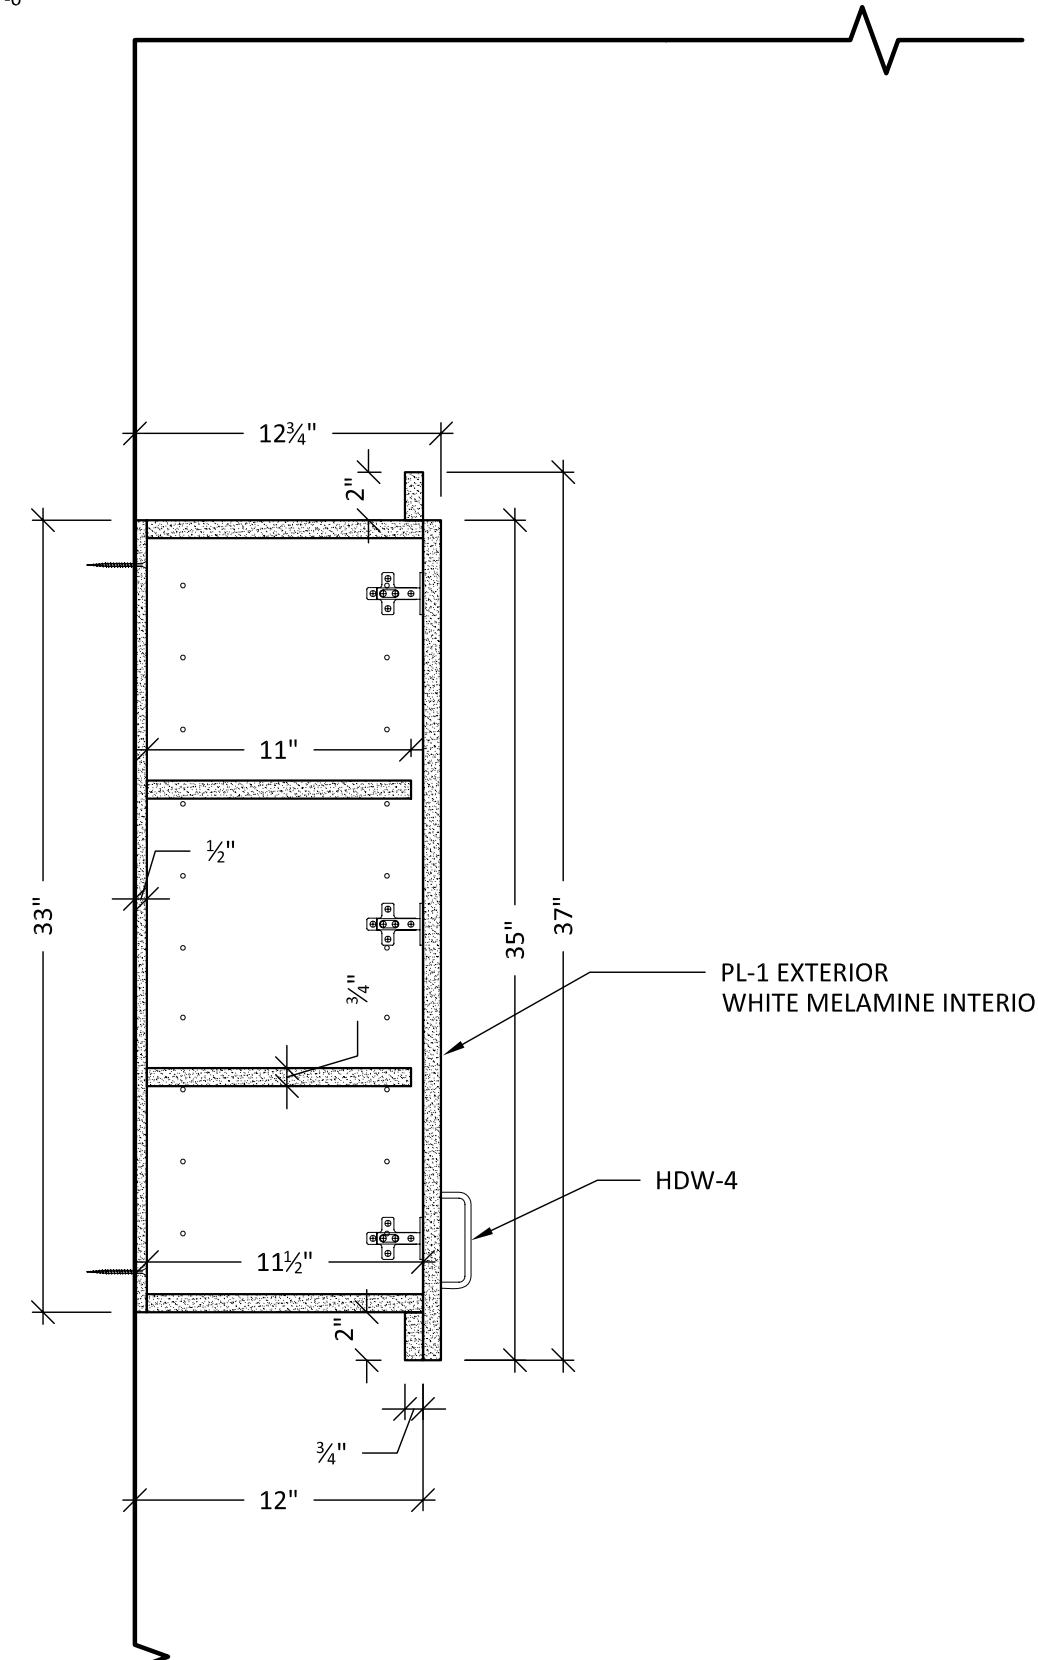

S40 SECTION
SCALE: 1 1/2" = 1'-0"

SHOP NOTES:

PL-1: WILSONART #7213-60
"IVORYWOOD"

GL-3:
3/4" TEMPERED GLASS
BACK SIDE SANDBLASTED
PENCIL EDGE DETAIL

MTL-1: CHEMETAL #812
"SATIN SMOKED CHROME"
WITH PHENOLIC BACK

MTL-2: STANDOFF
POLISHED CHROME
3/8" Ø x 3/4" HIGH
WITH CAP

STN-1: STONE
ABALONE QUARTZ 303

SFIN-2: EDELMAN LEATHER
"PEWTER RH63"
STYLE-ROYAL HIDE
FULL ANILINE COWHIDE

HDW-4: HAFELE #103.01.310
BLACK NICKEL PLATED
110mm x 30mm

HDW-5: HAFELE #100.07.402
CHROME MATE FINISH
167mm x 30mm



Drawn by: Neno K.

NO.	REVISION/ REASON:	DATE:

xxxxxxxxxxxxxxxxx will not be liable
for any errors occurring to other trades
through the use of these schedules,
detailed drawings, or dimensions.
All dimensions to be verified in field
prior to fabrication.

Architect:
XXXXXXXXXXXXXXXXXXXX

Contractor:
XXXXXXXXXXXXXXXXXXXX


Project name and address:
ABBAY SPA & RESORT
289 FONTANA BLVD.
FONTANA, WI 53125

Project:
ABBAY FONTANA SPA


Date:
4-21-08

Job #:
LOP027


IIB

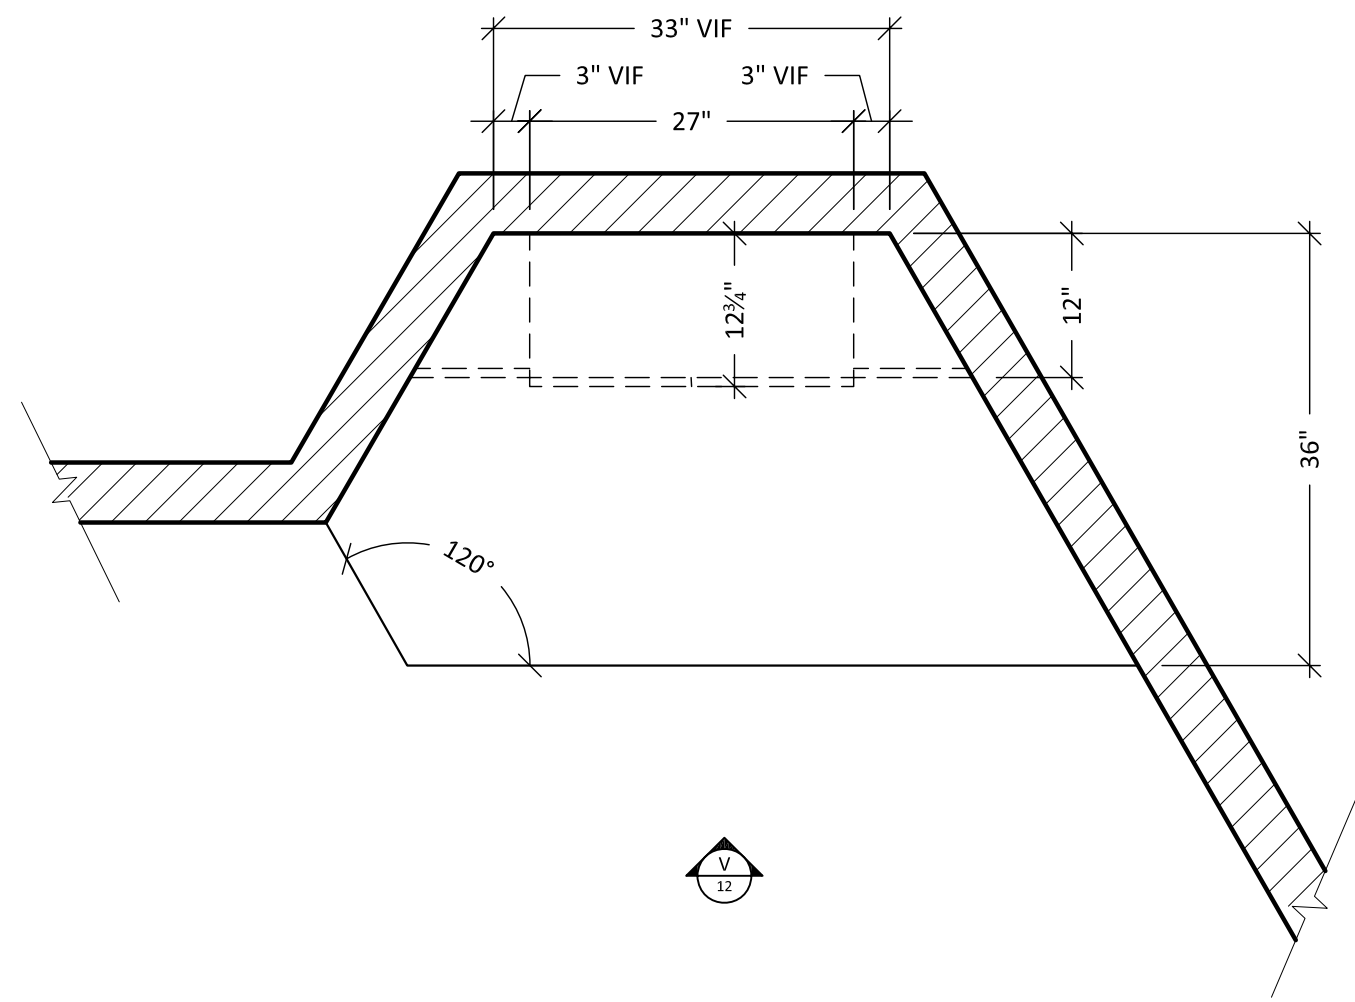


20 PLAN -CARDIO EQUIPMENT RM.
SCALE: 3/4" = 1'-0" ARCH. REF: A1

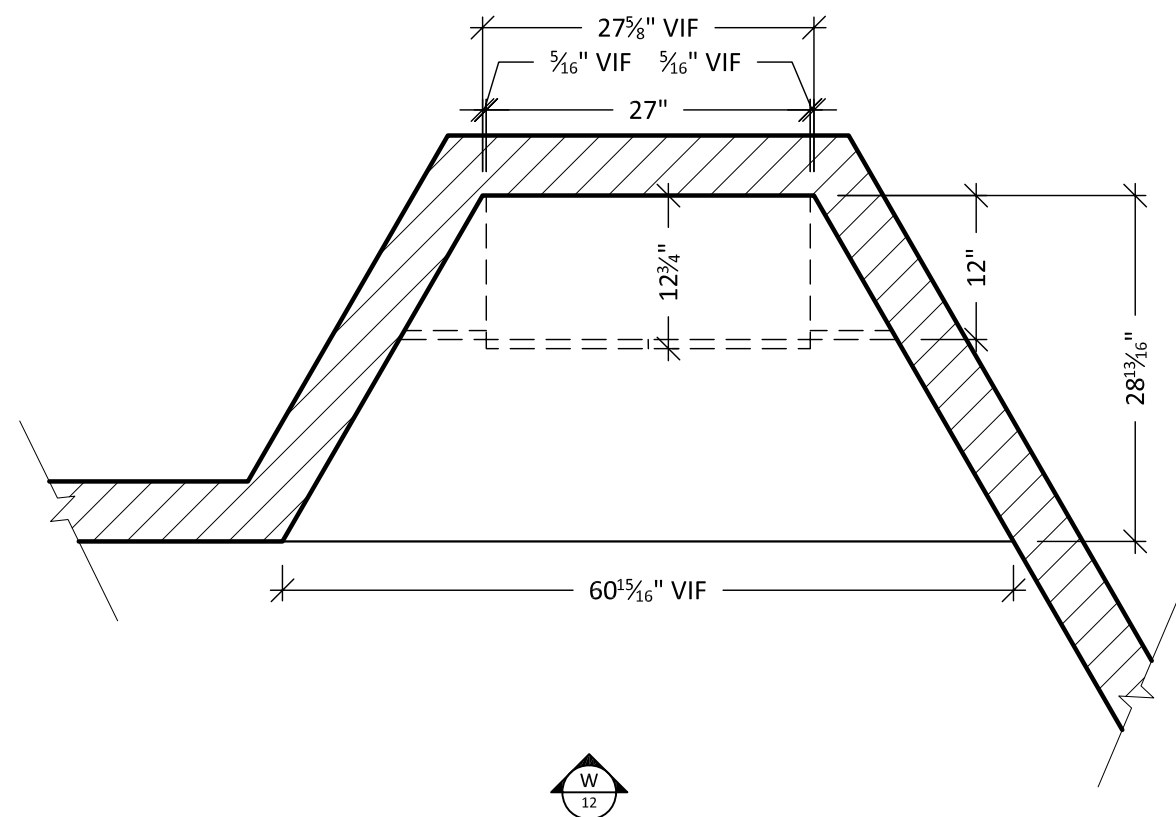

20 PLAN -CORRIDOR BY SPA/ CARDIO
SCALE: 3/4" = 1'-0" ARCH. REF: A1

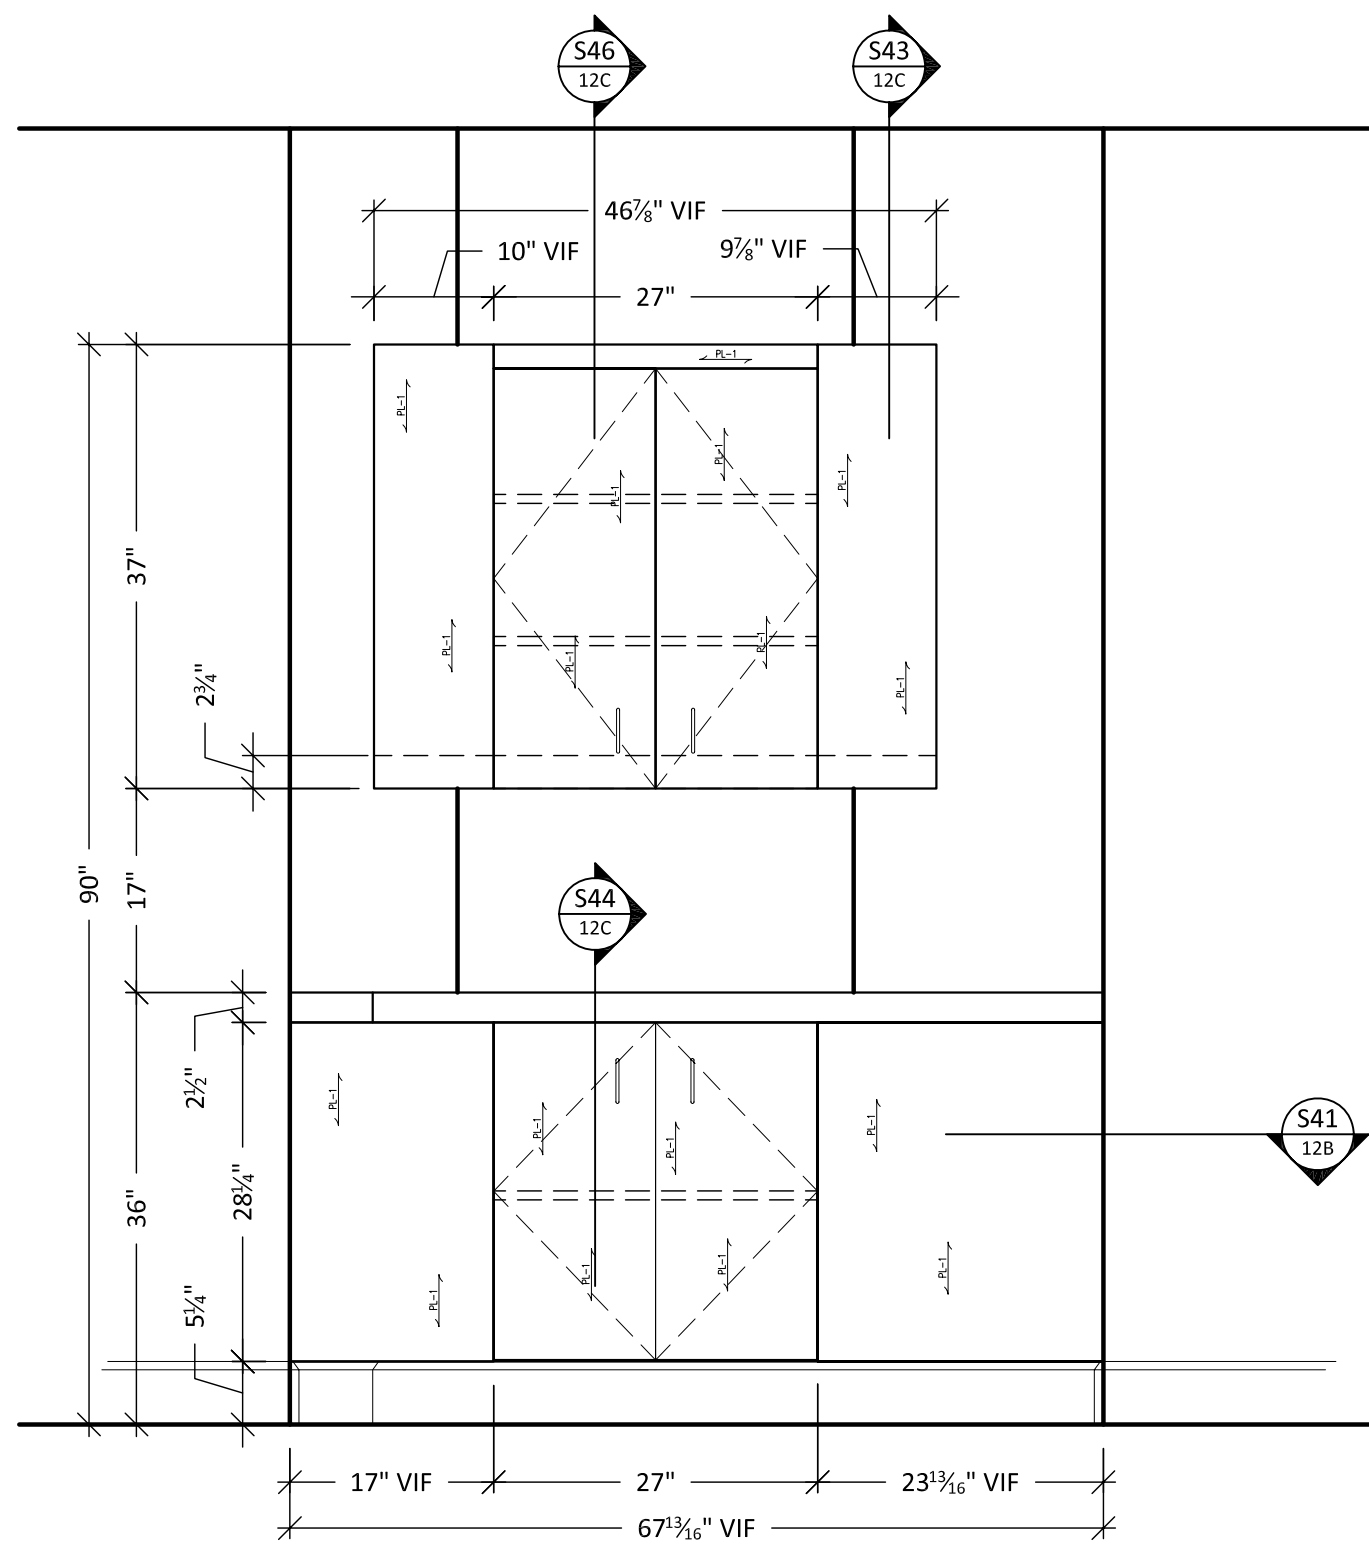


V ELEVATION
SCALE: 3/4" = 1'-0"

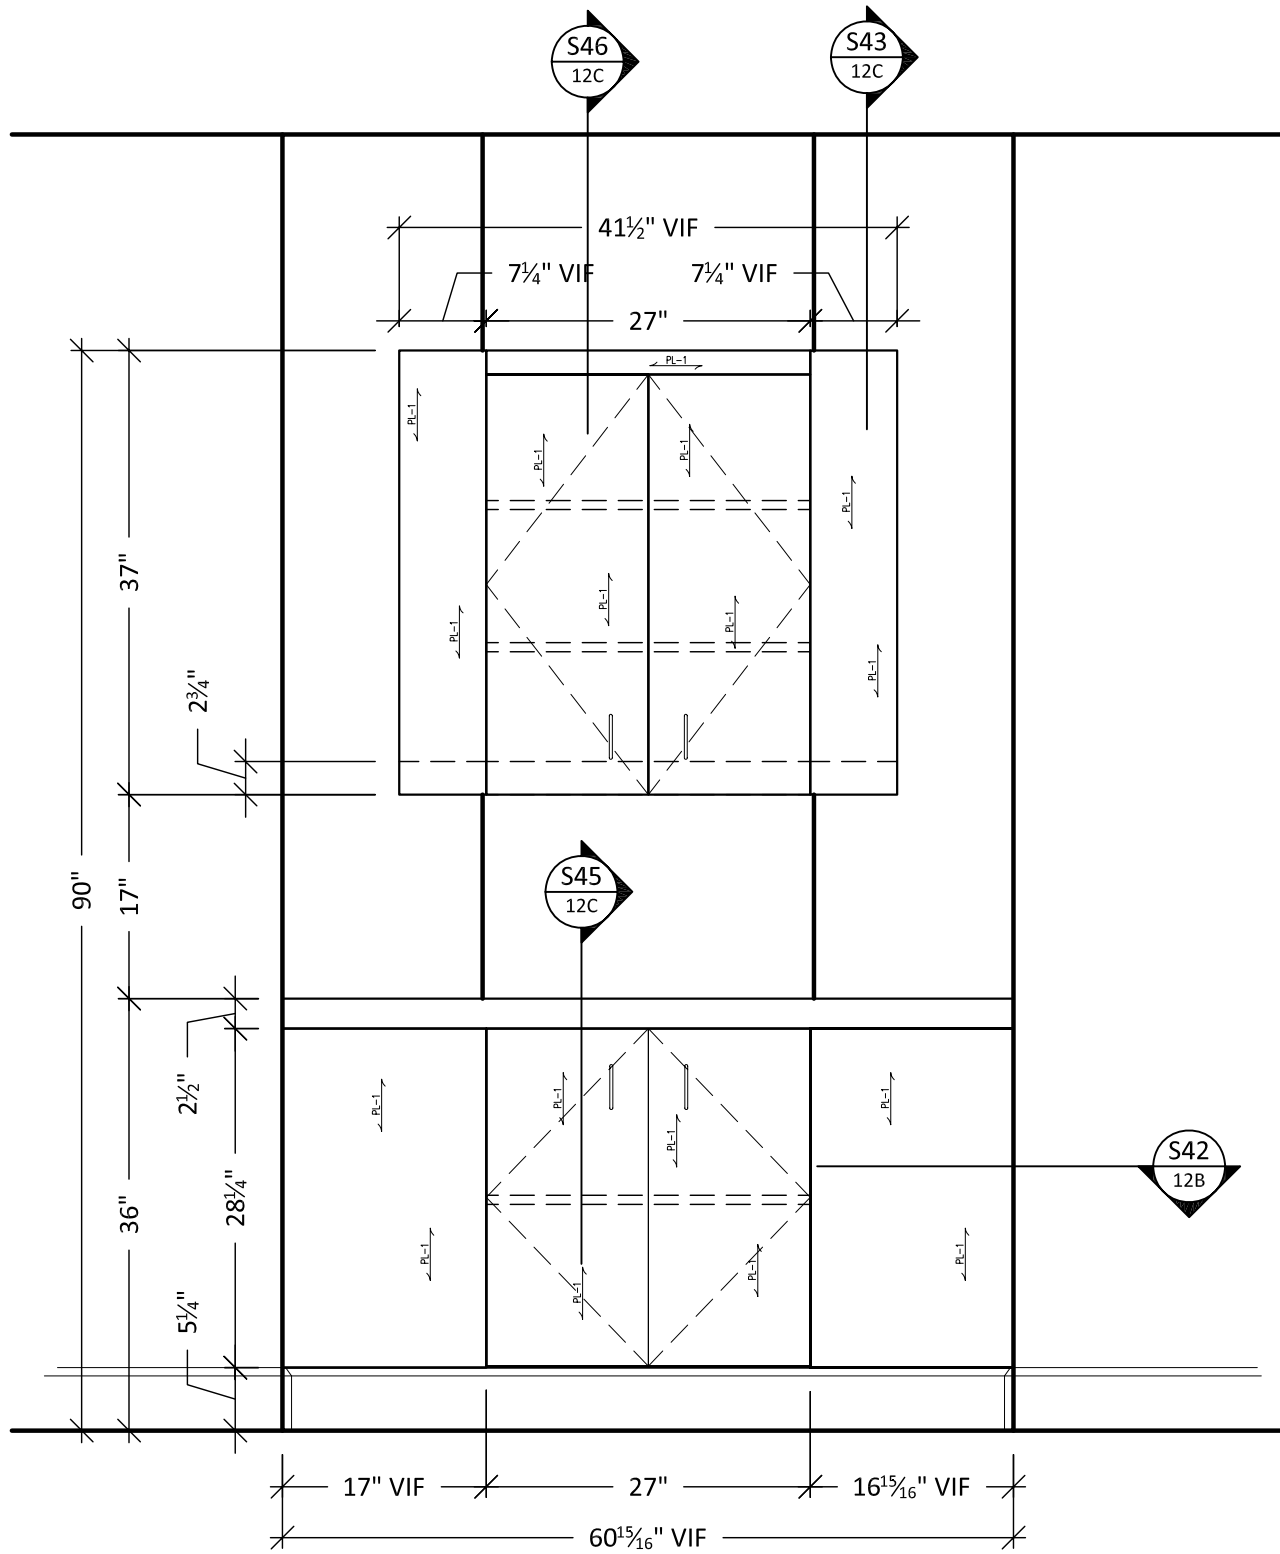

W ELEVATION
SCALE: 3/4" = 1'-0"

- SHOP NOTES:
- PL-1: WILSONART #7213-60
"IVORYWOOD"
- GL-3:
3/4" TEMPERED GLASS
BACK SIDE SANDBLASTED
PENCIL EDGE DETAIL
- MTL-1: CHEMETAL #812
"SATIN SMOKED CHROME"
WITH PHENOLIC BACK
- MTL-2: STANDOFF
POLISHED CHROME
3/8" Ø x 3/4" HIGH
WITH CAP
- STN-1: STONE
ABALONE QUARTZ 303
- SFIN-2: EDELMAN LEATHER
"PEWTER RH63"
STYLE-ROYAL HIDE
FULL ANILINE COWHIDE
- HDW-4: HAFELE #103.01.310
BLACK NICKEL PLATED
110mm x 30mm
- HDW-5: HAFELE #100.07.402
CHROME MATE FINISH
167mm x 30mm

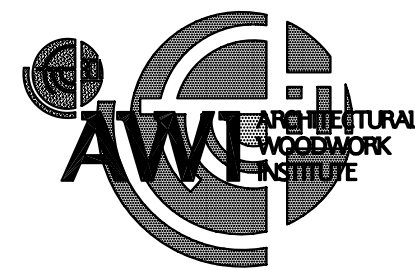

Drawn by: Neno K.

NO.	REVISION/ REASON	DATE

xxxxxxxxxxxxxxxxx will not be liable
for any errors occurring to other trades
through the use of these schedules,
detailed drawings, or dimensions.
All dimensions to be verified in field
prior to fabrication.

Architect:
XXXXXXXXXXXXXXXX

Contractor:
XXXXXXXXXXXXXXXXXXXXXXXX


Project name and address:
ABBEEY SPA & RESORT
289 FONTANA BLVD.
FONTANA, WI 53125

Project:
ABBEEY FONTANA SPA


Date:
4-21-08

Job #:
LOP027

12

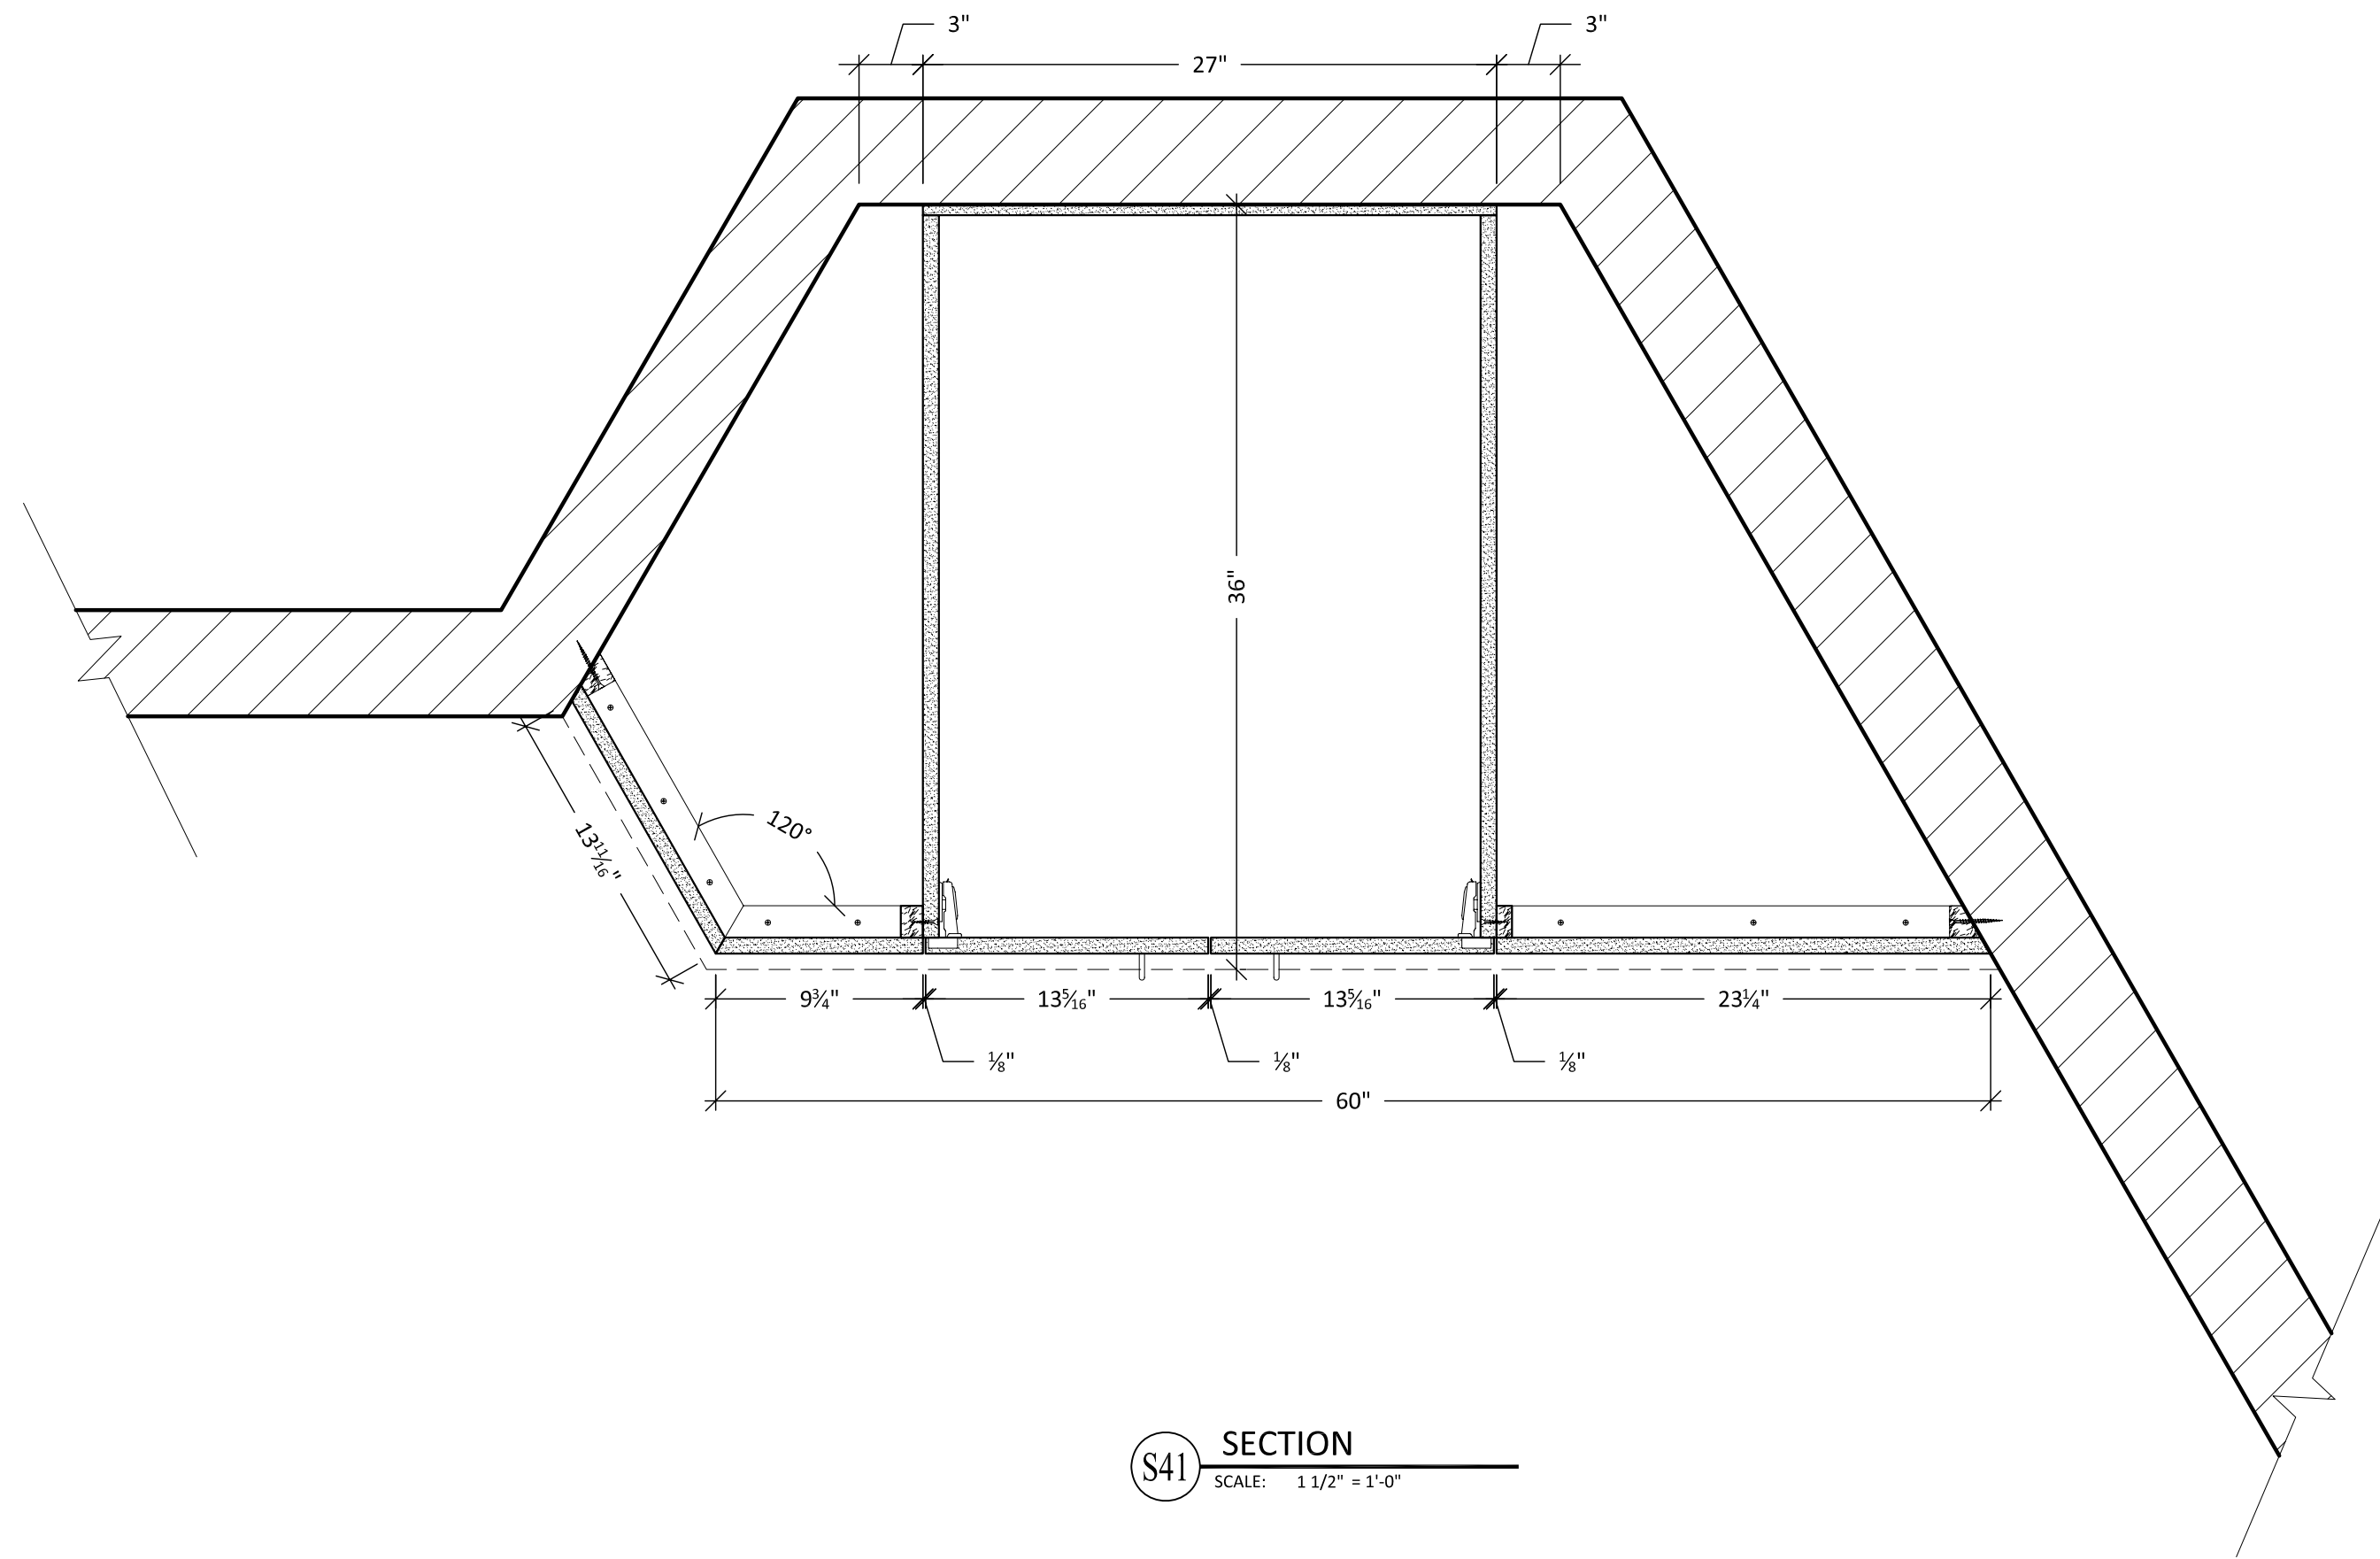

S41 SECTION
SCALE: 1 1/2" = 1'-0"

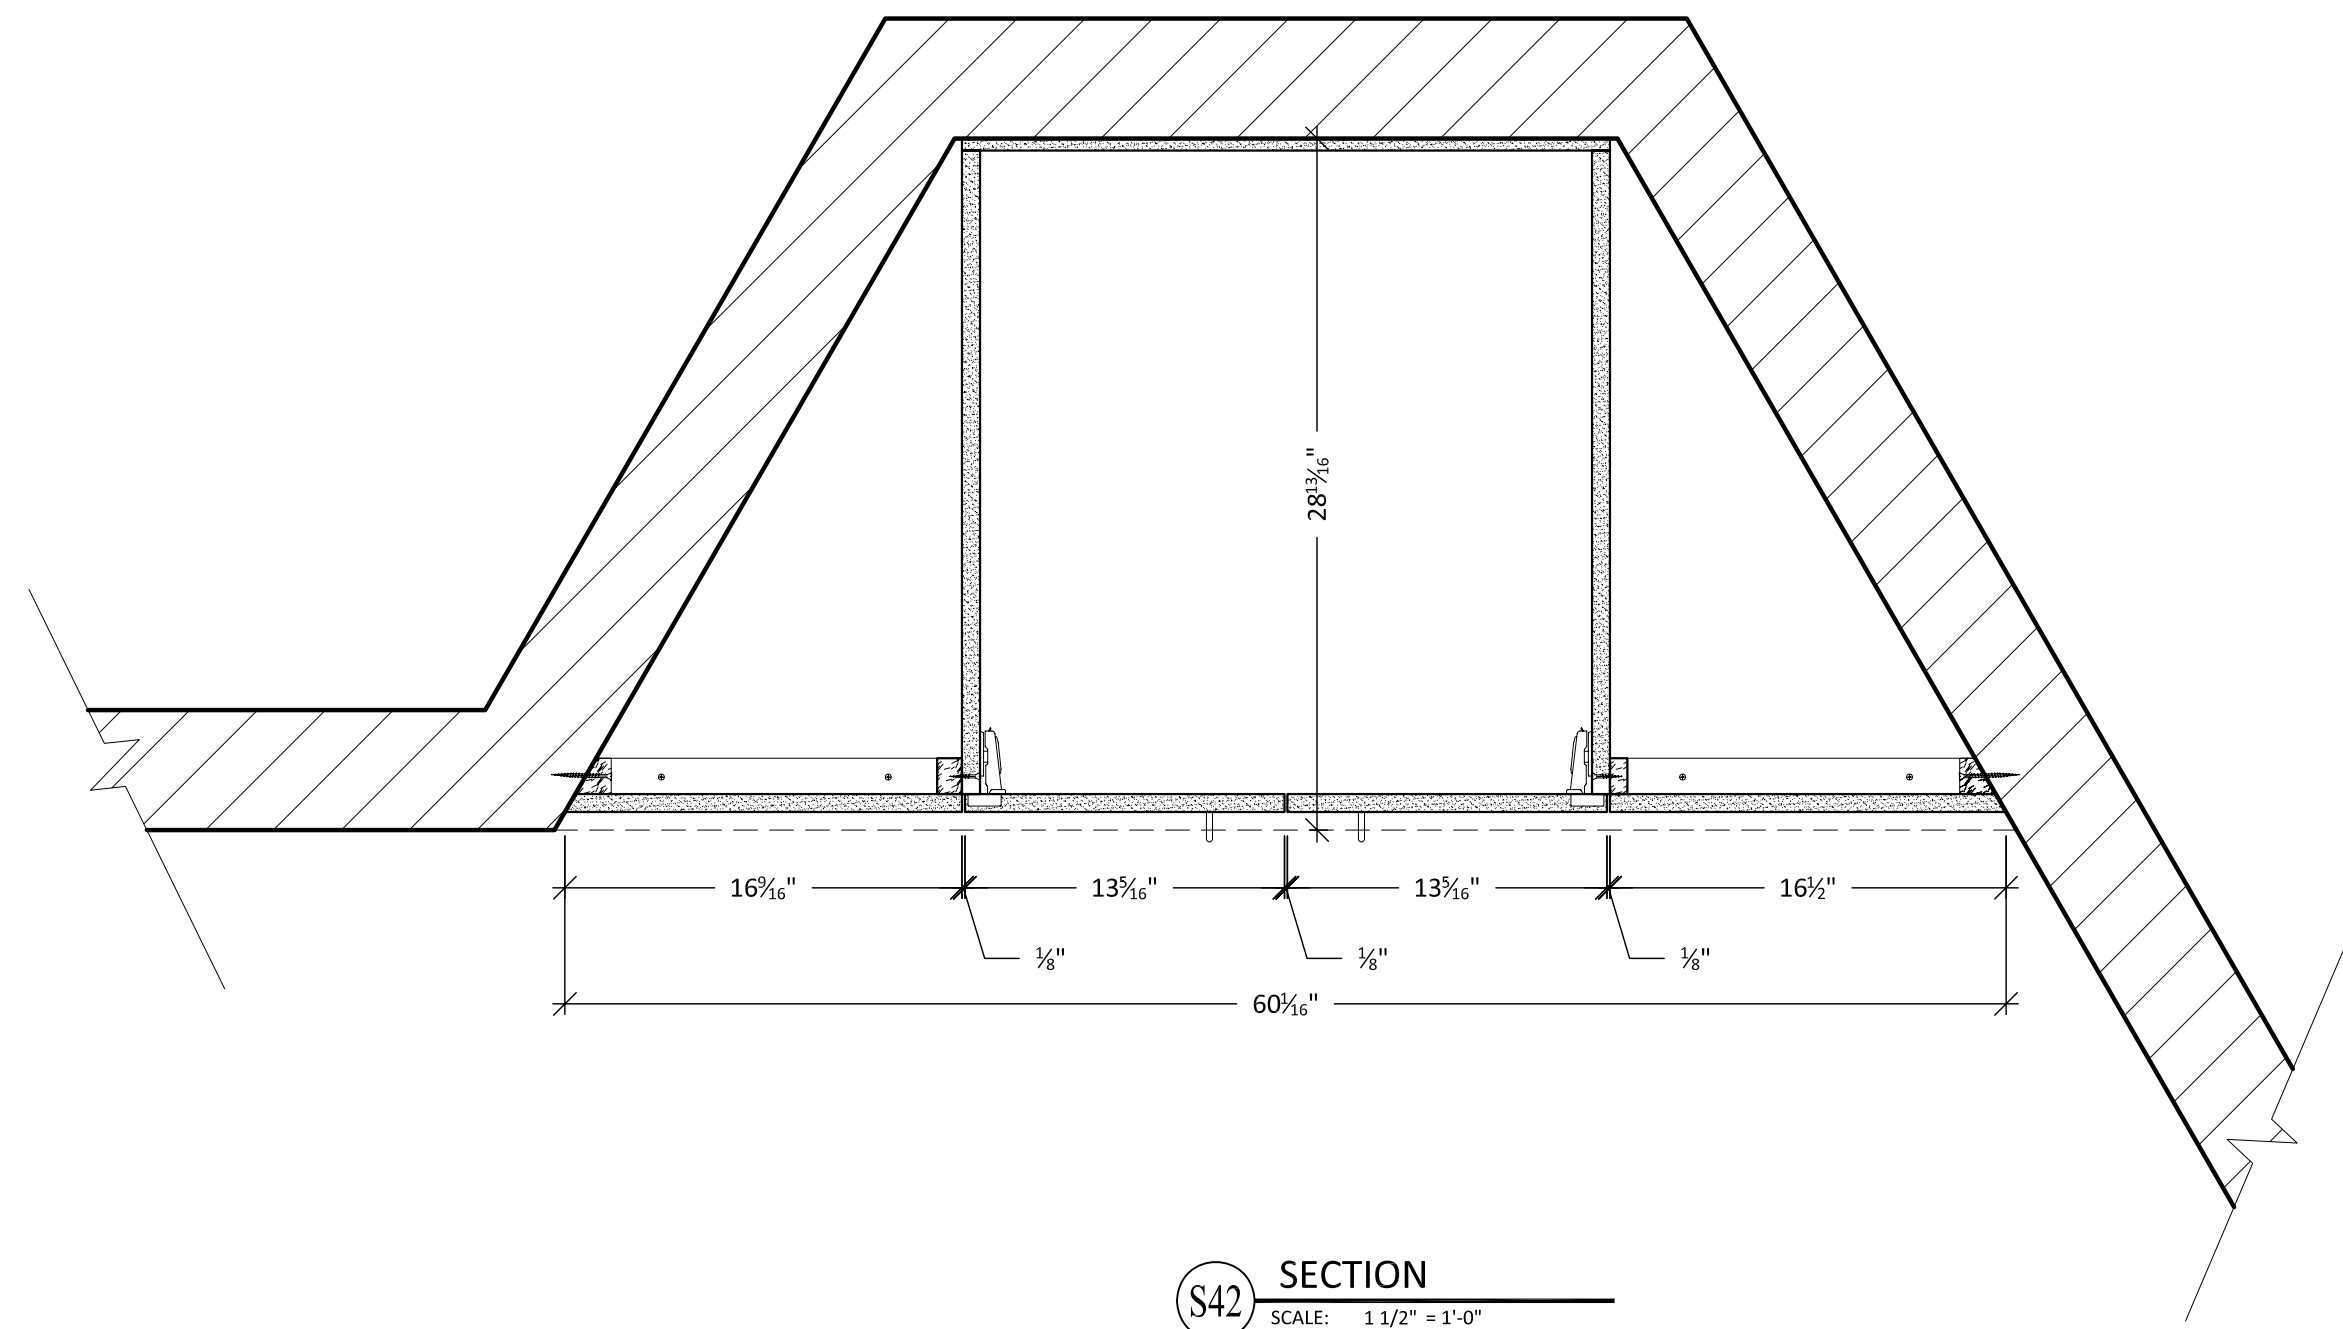

S42 SECTION
SCALE: 1 1/2" = 1'-0"

SHOP NOTES:

PL-1: WILSONART #7213-60
"IVORYWOOD"

GL-3:
3/4" TEMPERED GLASS
BACK SIDE SANDBLASTED
PENCIL EDGE DETAIL

MTL-1: CHEMETAL #812
"SATIN SMOKED CHROME"
WITH PHENOLIC BACK


MTL-2: STANDOFF
POLISHED CHROME
3/8" Ø x 3/4" HIGH
WITH CAP

STN-1: STONE
ABALONE QUARTZ 303

SFIN-2: EDELMAN LEATHER
"PEWTER RH63"
STYLE-ROYAL HIDE
FULL ANILINE COWHIDE

HDW-4: HAFELE #103.01.310
BLACK NICKEL PLATED
110mm x 30mm

HDW-5: HAFELE #100.07.402
CHROME MATE FINISH
167mm x 30mm

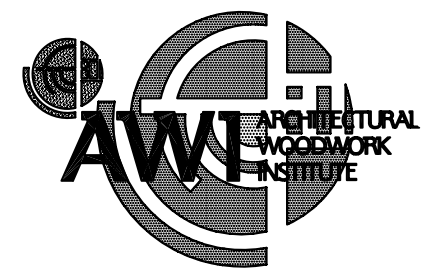

Drawn by: Neno K.

NO.	REVISION/ REASON	DATE

xxxxxxxxxxxxxxxxxxxx will not be liable
for any errors occurring to other trades
through the use of these schedules,
detailed drawings, or dimensions.
All dimensions to be verified in field
prior to fabrication.

Architect:
XXXXXXXXXXXXXXXXXX

Contractor:
XXXXXXXXXXXXXXXXXXXXXXX


Project name and address:
ABBAY SPA & RESORT
289 FONTANA BLVD.
FONTANA, WI 53125

Project:
ABBAY FONTANA SPA


Date:
4-21-08

Job #:
LOP027


12B

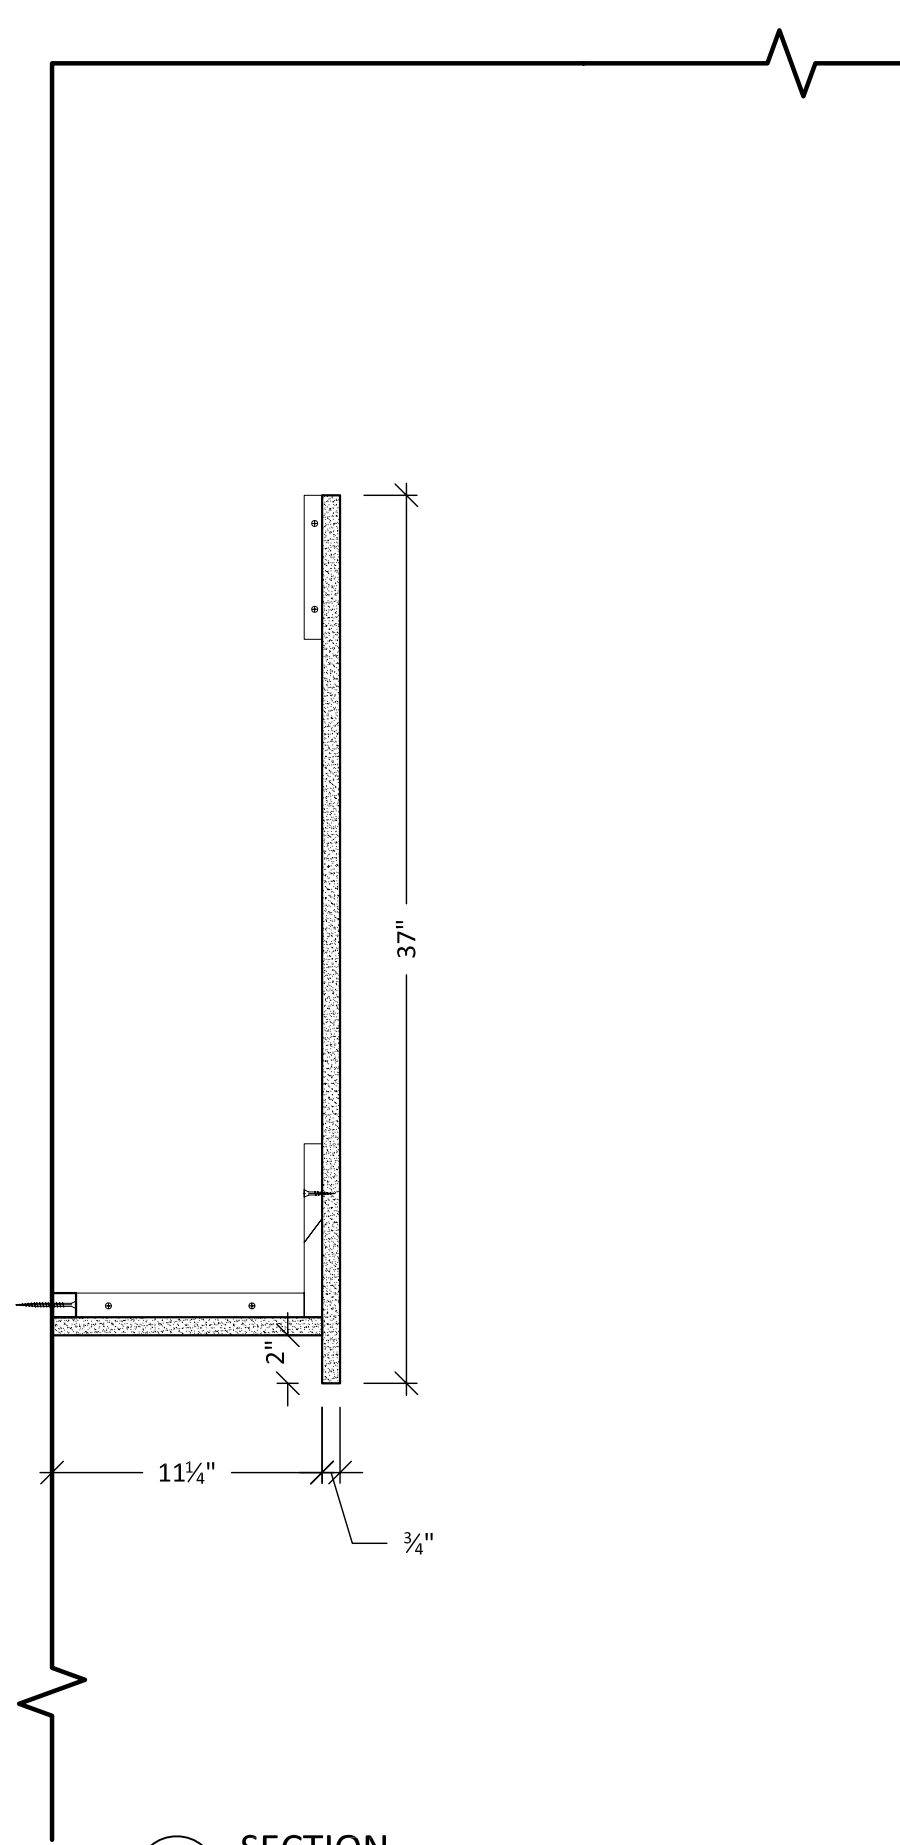


S43 SECTION
SCALE: 1 1/2" = 1'-0"

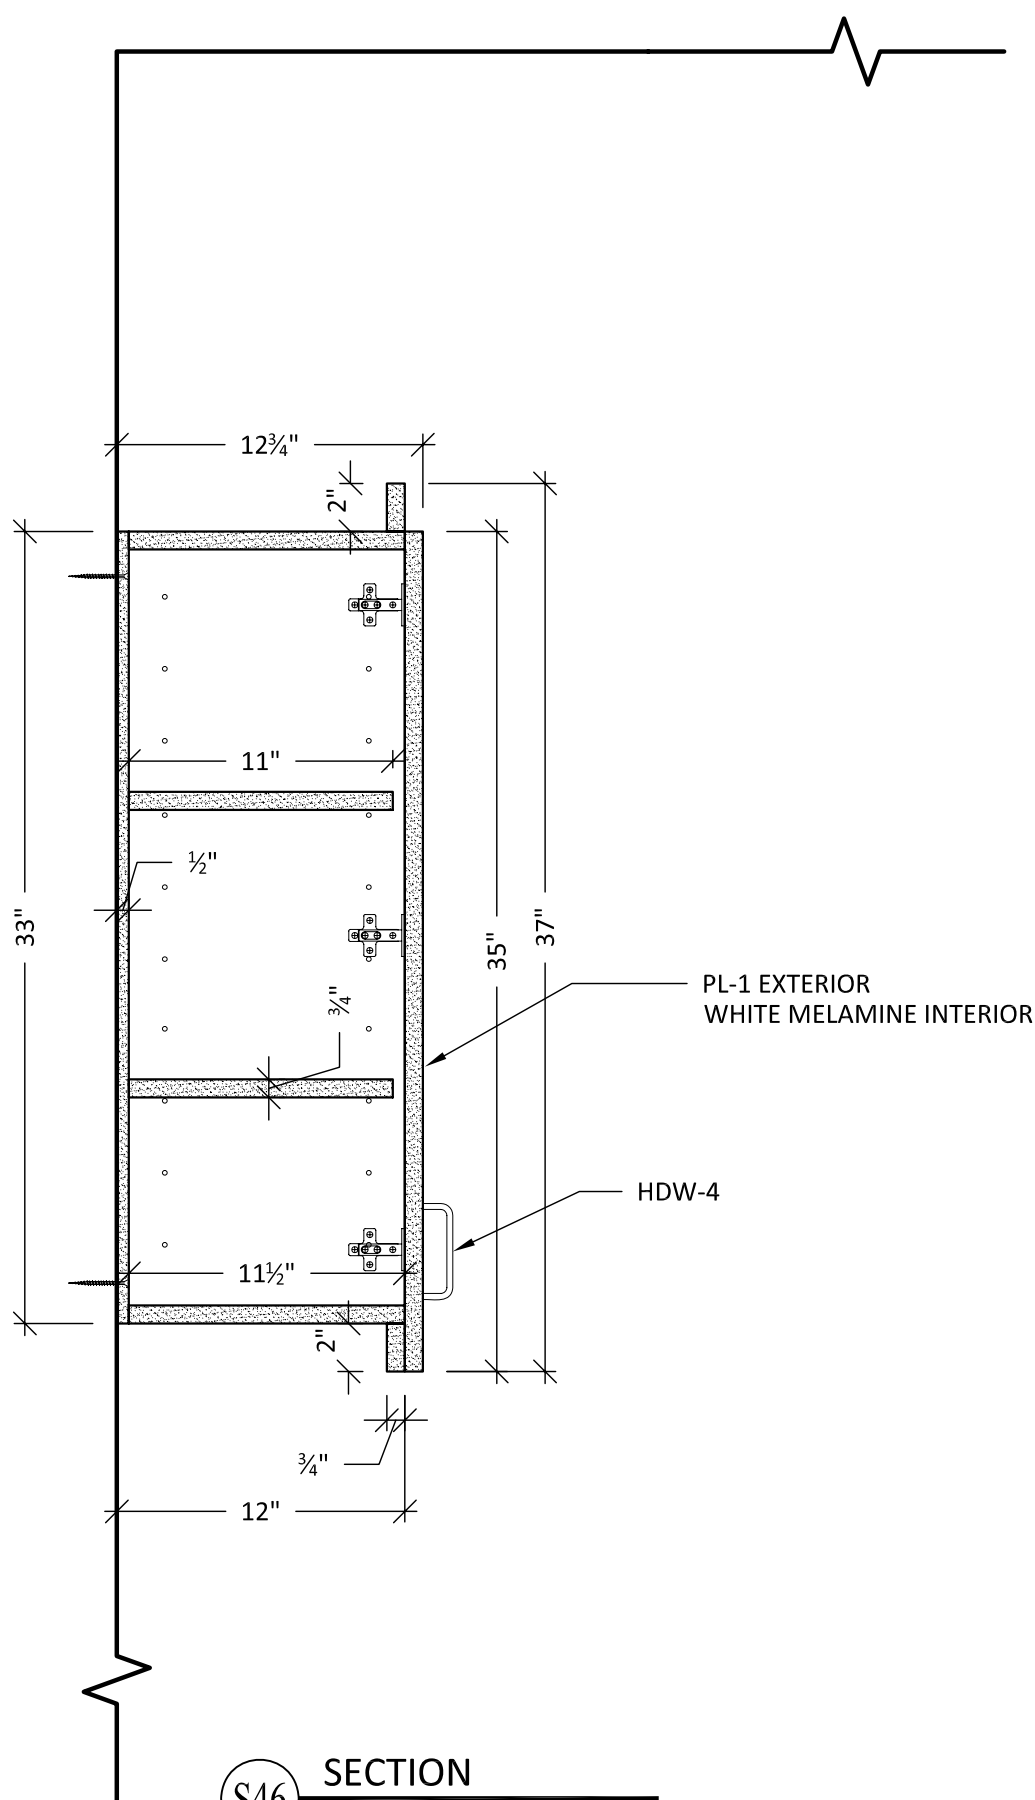

S46 SECTION
SCALE: 1 1/2" = 1'-0"

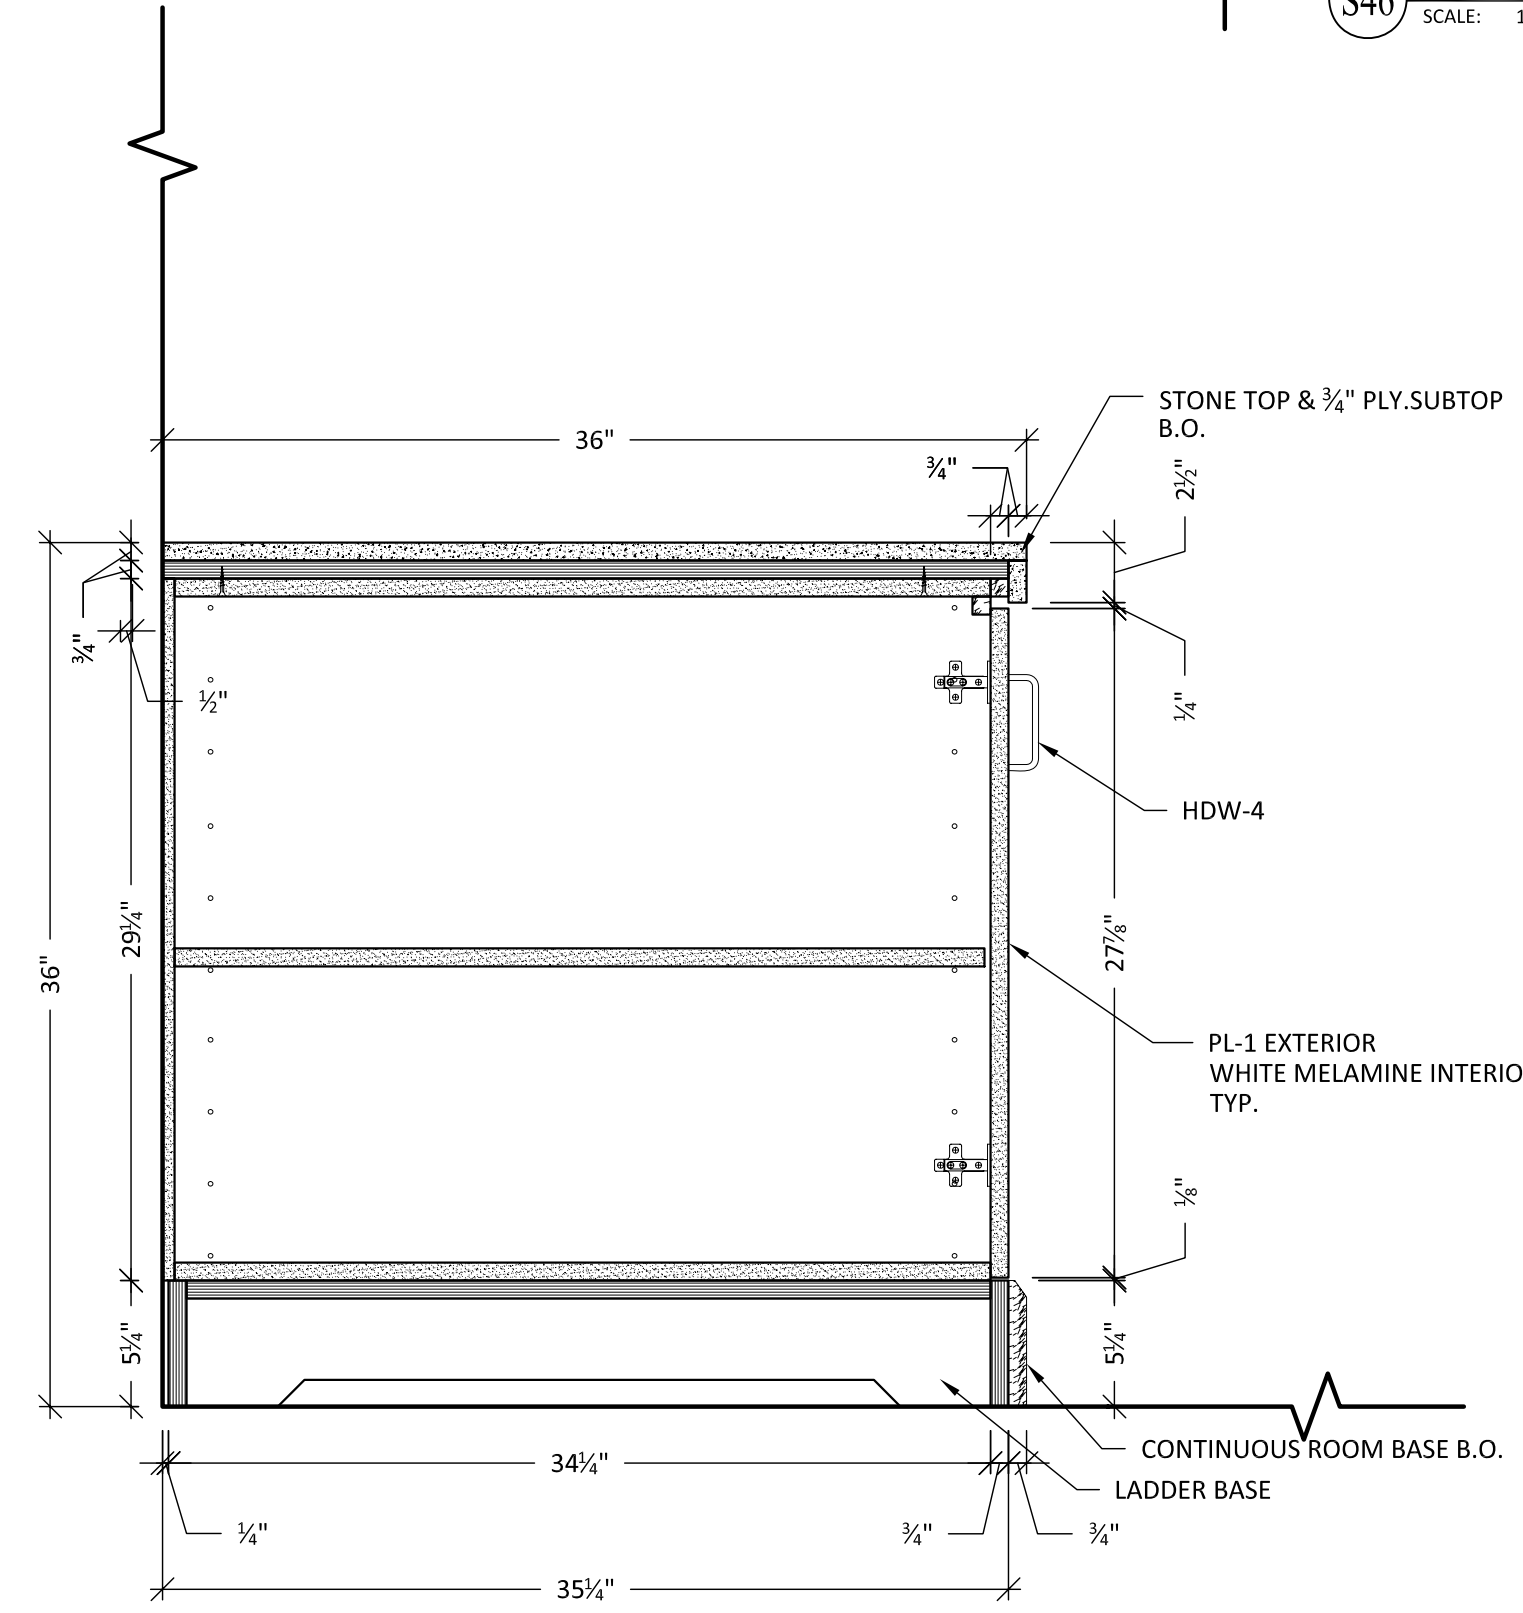

S44 SECTION
SCALE: 1 1/2" = 1'-0"

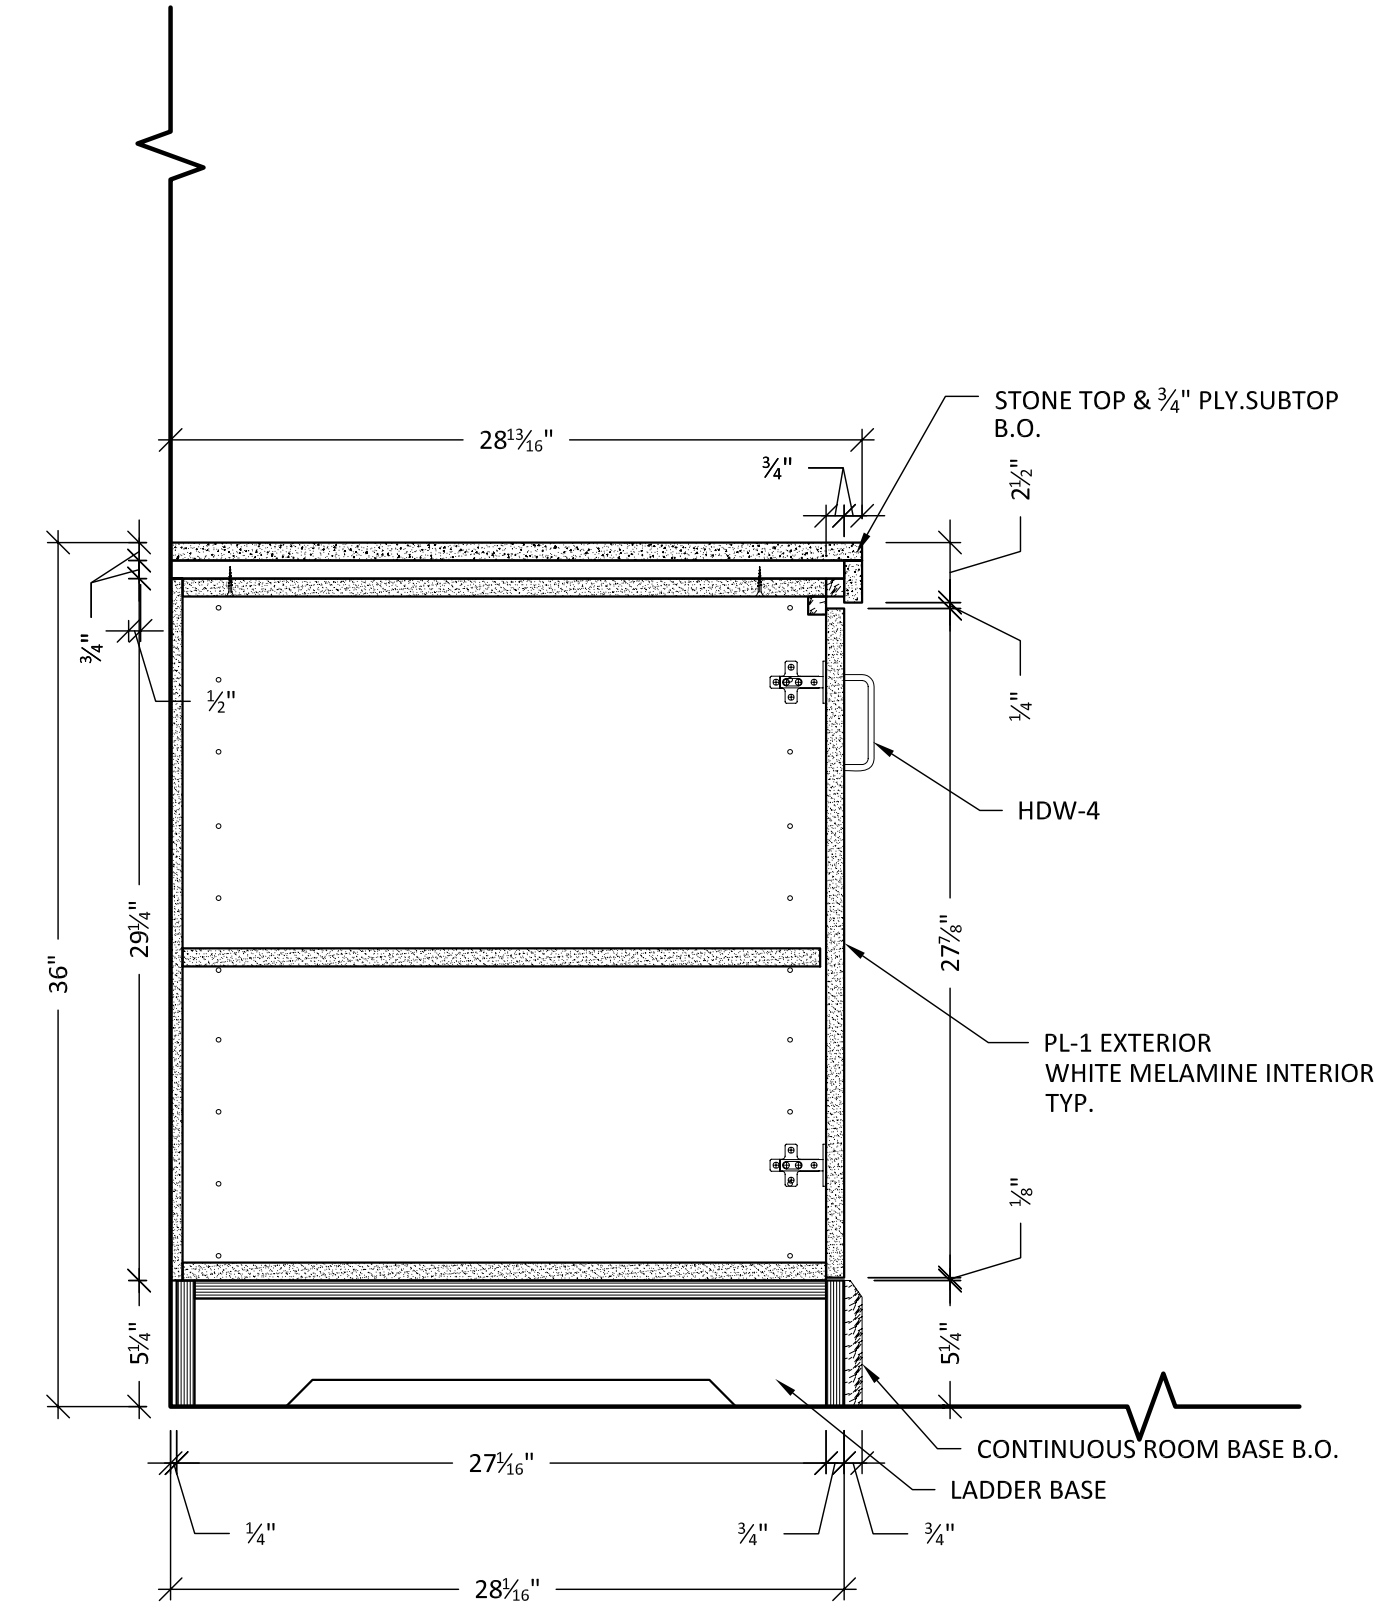

S45 SECTION
SCALE: 1 1/2" = 1'-0"

- SHOP NOTES:
- PL-1: WILSONART #7213-60
"IVORYWOOD"
- GL-3:
3/4" TEMPERED GLASS
BACK SIDE SANDBLASTED
PENCIL EDGE DETAIL
- MTL-1: CHEMETAL #812
"SATIN SMOKED CHROME"
WITH PHENOLIC BACK
- MTL-2: STANDOFF
POLISHED CHROME
3/8" Ø x 3/4" HIGH
WITH CAP
- STN-1: STONE
ABALONE QUARTZ 303
- SFIN-2: EDELMAN LEATHER
"PEWTER RH63"
STYLE-ROYAL HIDE
FULL ANILINE COWHIDE
- HDW-4: HAFELE #103.01.310
BLACK NICKEL PLATED
110mm x 30mm
- HDW-5: HAFELE #100.07.402
CHROME MATE FINISH
167mm x 30mm



Drawn by: Neno K.

NO.	REVISION/ REASON	DATE

xxxxxxxxxxxxxxxxx will not be liable
for any errors occurring to other trades
through the use of these schedules,
detailed drawings, or dimensions.
All dimensions to be verified in field
prior to fabrication.

Architect:
xxxxxxxxxxxxxxxxx

Contractor:
xxxxxxxxxxxxxxxxxxxxxxxxx

Project name and address:
ABBEE SPA & RESORT
289 FONTANA BLVD.
FONTANA, WI 53125

Project:
ABBEE FONTANA SPA

Date:
4-21-08

Job #:
LOP027

12c